




4 North Elevation 1:200

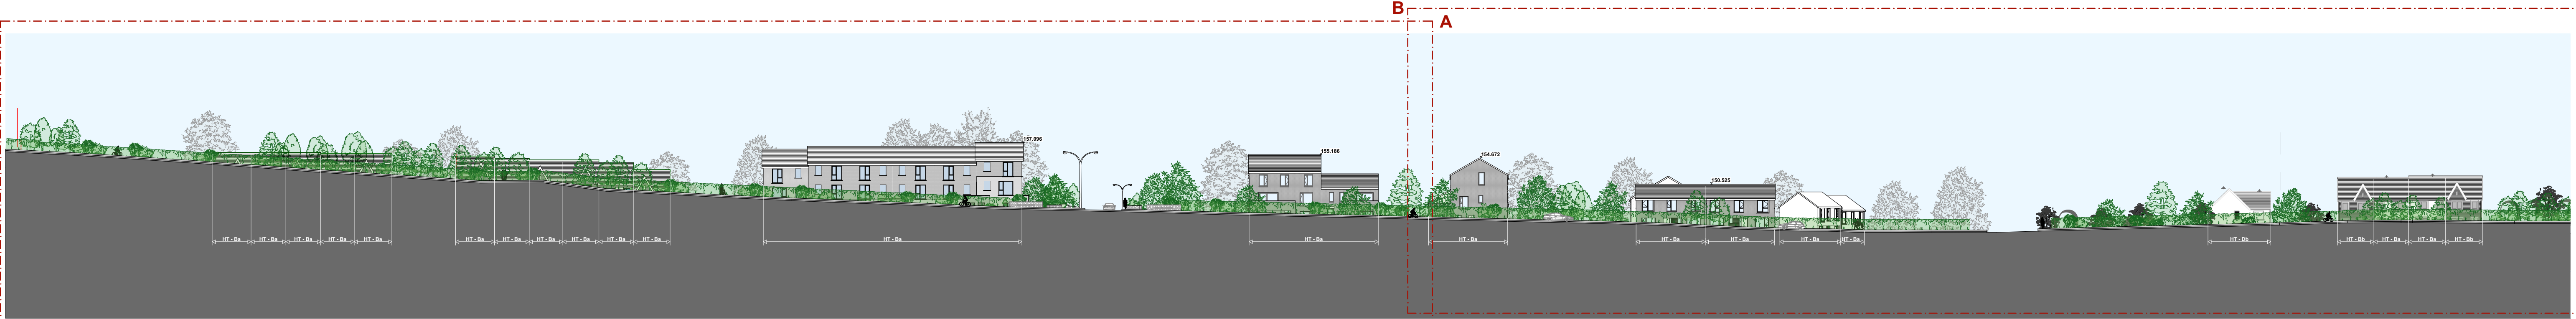

5 Building Elevation Boherboy Rd 1:500



A Building Elevation Boherboy Rd 1:200



B Building Elevation Boherboy Rd 1:200



RIA	Planning	DAVEY SMITH ARCHITECTS
DAVEY SMITH ARCHITECTS 13 SEAPONT BUILDING, 44/45 CLONTARF ROAD, CLONTARF, DUBLIN 3 PH: 01 2476318 EMAIL: info@davey-smith.com WEB: www.davey-smith.com		Scale: As Shown (@ A0)
Layout ID: 2314-D2314-PL-04		Job No: 2314
Project: Boherboy Residential Development		Series: Site
Drawing Name: North & South Elevations		Date: 05/12/2025
		Status: Planning
		Revision:

THIS DRAWING TO BE READ IN CONJUNCTION WITH RELEVANT CONSULTANTS DOCUMENTS. NOTIFY ARCHITECTS OF ANY DISCREPANCIES. CHECK DIMENSIONS ON SITE. USE FIGURES DIMENSIONED ONLY. COPYRIGHT RESERVED FOR DAVEY & SMITH ARCHITECTS LTD.