



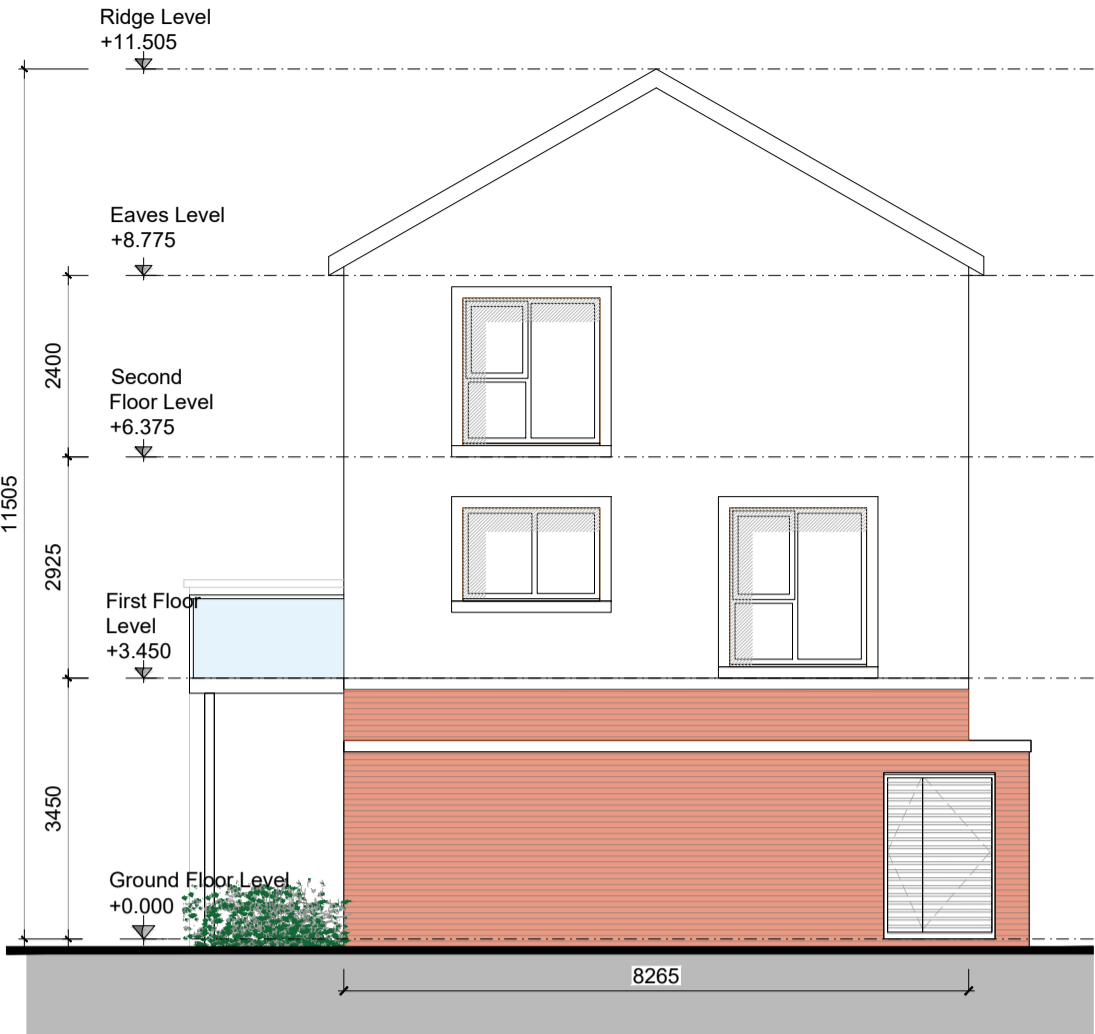

SIDE ELEVATION APT. TYPE D1 & D4



SIDE ELEVATION APT. TYPE D3 & D4

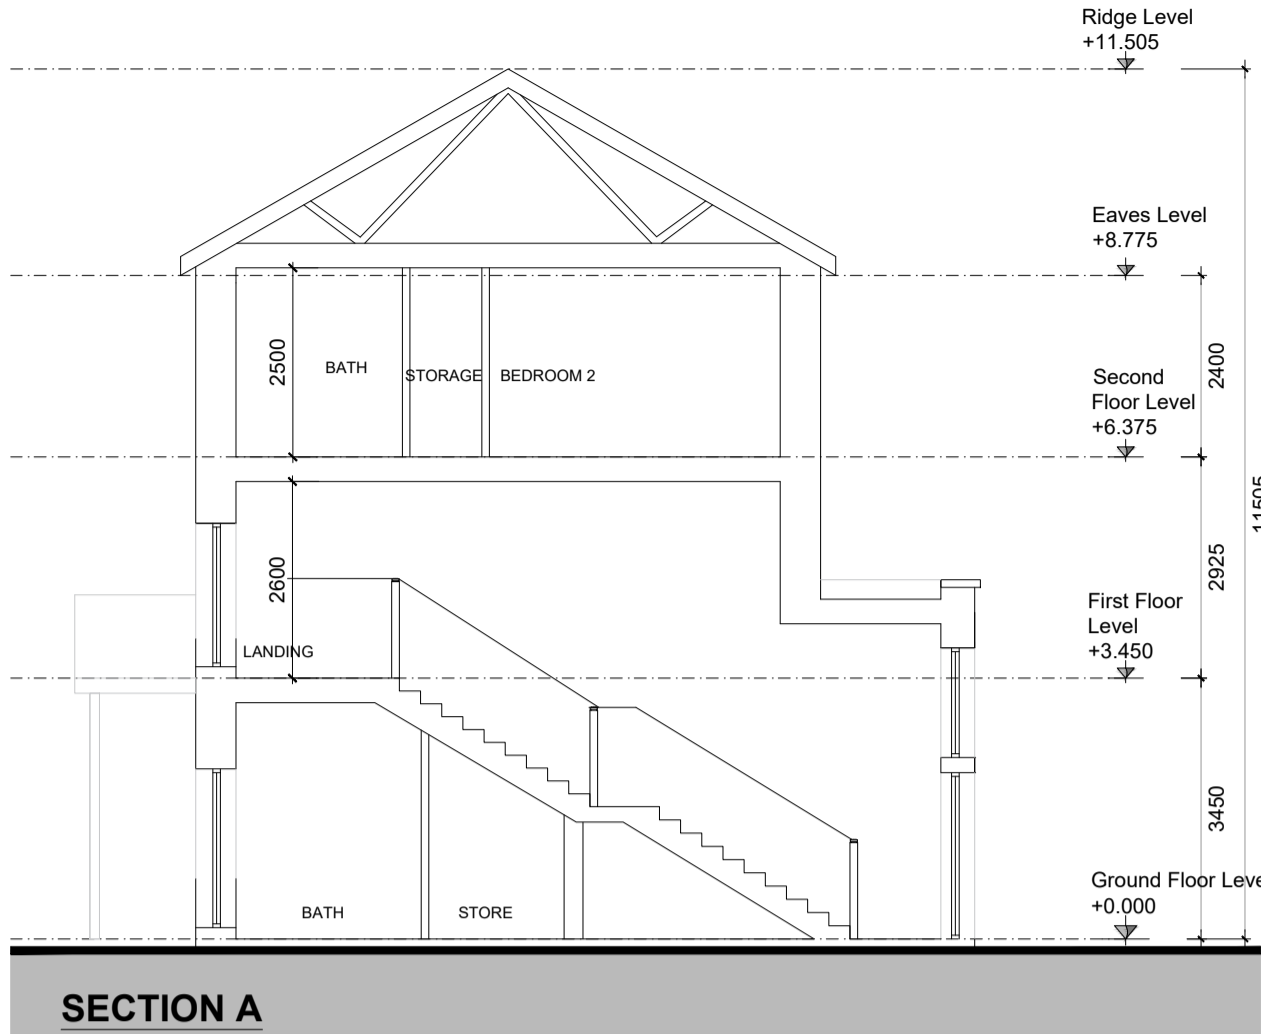

SECTION A

## GENERAL NOTES

DO NOT SCALE FROM DRAWINGS. WORK TO FIGURED DIMENSIONS ONLY. ARCHITECT TO BE NOTIFIED OF ANY DISCREPANCIES.

THIS DRAWING TO BE READ IN CONJUNCTION WITH ALL ARCHITECT'S DRAWINGS, SPECIFICATIONS CONSULTANT'S DESIGN TEAM DRAWINGS AND SPECIFICATIONS.


## NOTES ON FINISHES:

- ROOF : TO BE FINISHED IN CONCRETE ROOF TILES IN SELECTED COLOUR.
- WALLS : SELECTED CLAY BRICKWORK WHERE INDICATED OTHERWISE PAINTED SAND / CEMENT RENDER OR SELF COLOURED RENDER. EXPRESSED BANDS AROUND EXTERNAL OPES/ EXPRESSED LINTOLS OVER EXTERNAL OPES WHERE INDICATED TO BE RENDER
- JOINERY : ALL WINDOWS AND DOORS, FRAMES AND LEAVES, TO BE uPVC. OBSCURE GLAZING WHERE INDICATED TO SENSITIVE WINDOWS.
- RAINWATER GOODS : GUTTERS, DOWNPIPES, AND FIXINGS TO BE uPVC OR TO SELECTED COLOUR TO MATCH ROOF COLOUR

## KEY PLAN



FRONT ELEVATION

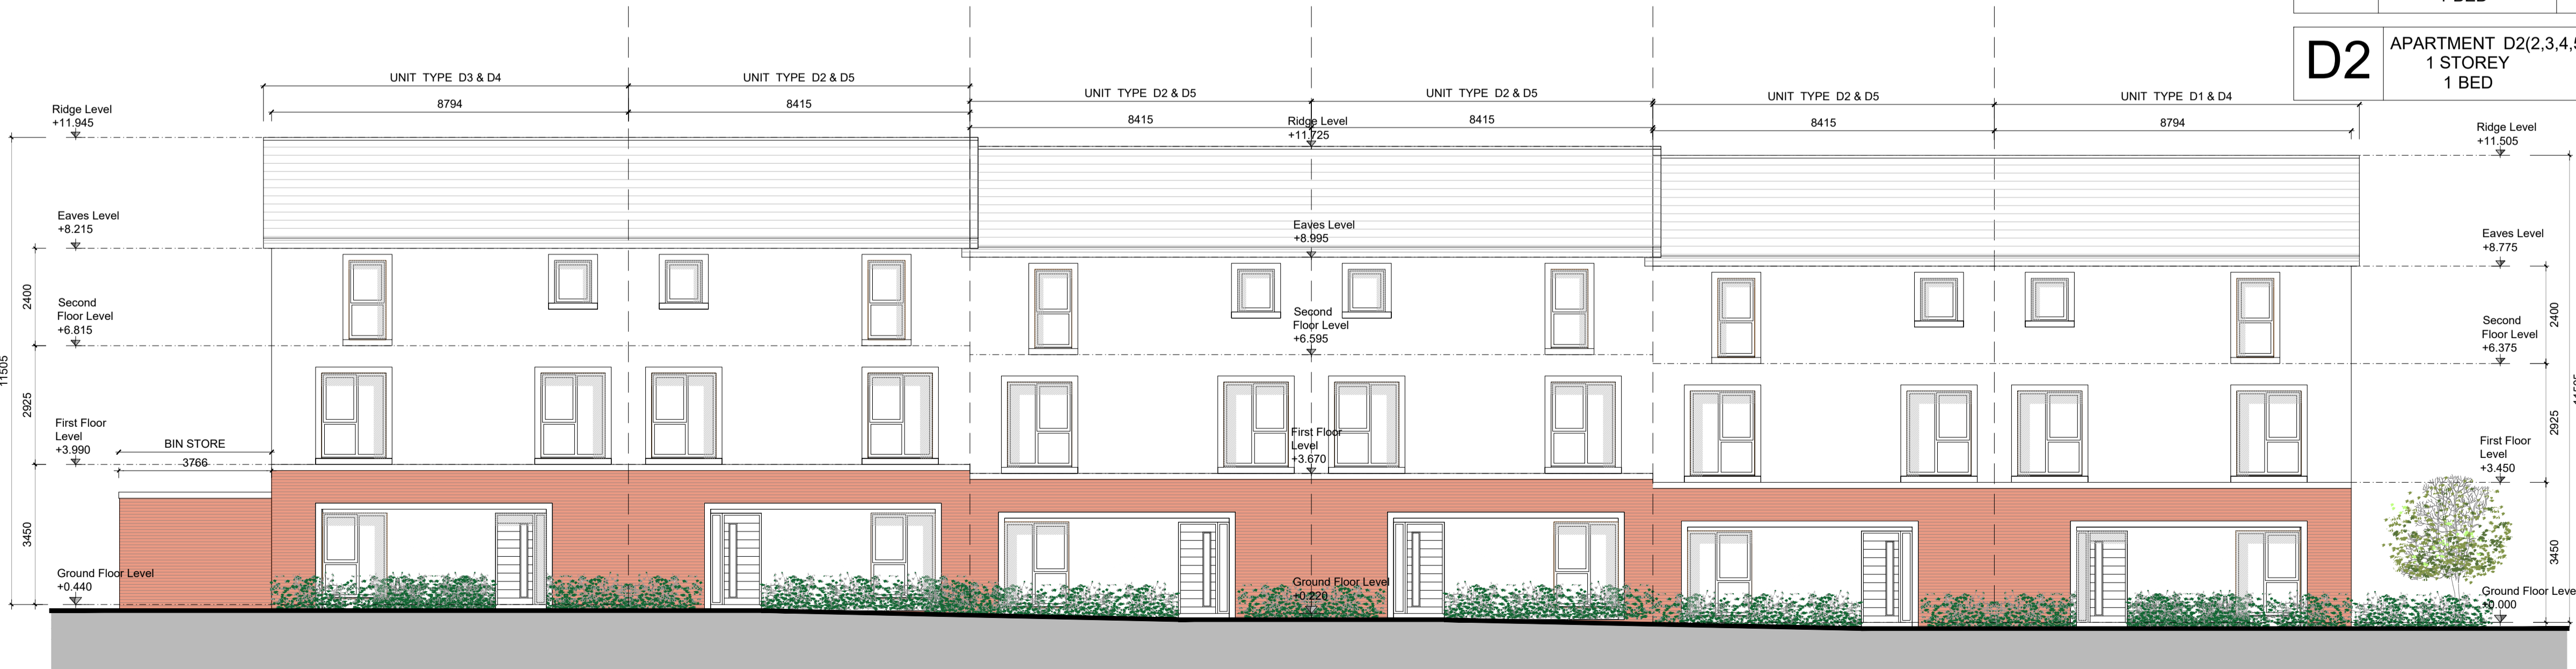

REAR ELEVATION

D1	APARTMENT D1(1) 1 STOREY 1 BED	APARTMENT 53.9 SQM	D3	APARTMENT D3(6) 1 STOREY 1 BED	APARTMENT 53.9 SQM
D2	APARTMENT D2(2,3,4,5) 1 STOREY 1 BED	APARTMENT 53.8 SQM	D4	DUPLEX D4(7,12) 2 STOREY 3 BED	DUPLEX 119 SQM
D5	DUPLEX D5(8,9,10,11) 2 STOREY 3 BED	DUPLEX 118.7 SQM			

REV	DATE	DESCRIPTION	ISSUED BY

## LRD APPLICATION - STAGE 3

CLIENT:  
EVARA

PROJECT TITLE:  
PROPOSED RESIDENTIAL DEVELOPMENT @ BOHERBOY

DRAWING TITLE:  
DUPLEX BLOCK D ELEVATIONS

DRN BY:	CHK BY:	SCALE:	DATE:	REVISION:	JOB NO:
LC	BMCD	1:100 @ A1	Oct'25	--	20002.3
DRAWING NUMBER:	STATUS CODE:				
BHBY-MRM-AR-ZZ-DR-P4-HA-CA2-1092	P				

**MCORM**  
ARCHITECTURE  
AND URBAN DESIGN

No.1 Grantham Street, Dublin 8  
D08 A49Y Tel: +353 (0)1 478 8700

Block 6, Central Business Park  
Tullamore, County Offaly, R35 F6F8  
Tel: +353 (0)57 932 3867  
E: arch@mcorm.com W: mcorm.com

Figured dimensions only to be used. This drawing is copyright of MCORM Ltd. All information is shared as per approved use in accordance with I.S. NA:2021 to I.S. EN ISO 19650-2:2018. If 'Status Code' above is empty, this information has been shared as Status Code S0 - Work in Progress (WIP) / Draft.