


DUPLEX BLOCK B.2 - (2/3 BED) - 2 BED APT. & 3 BED DUPLEX

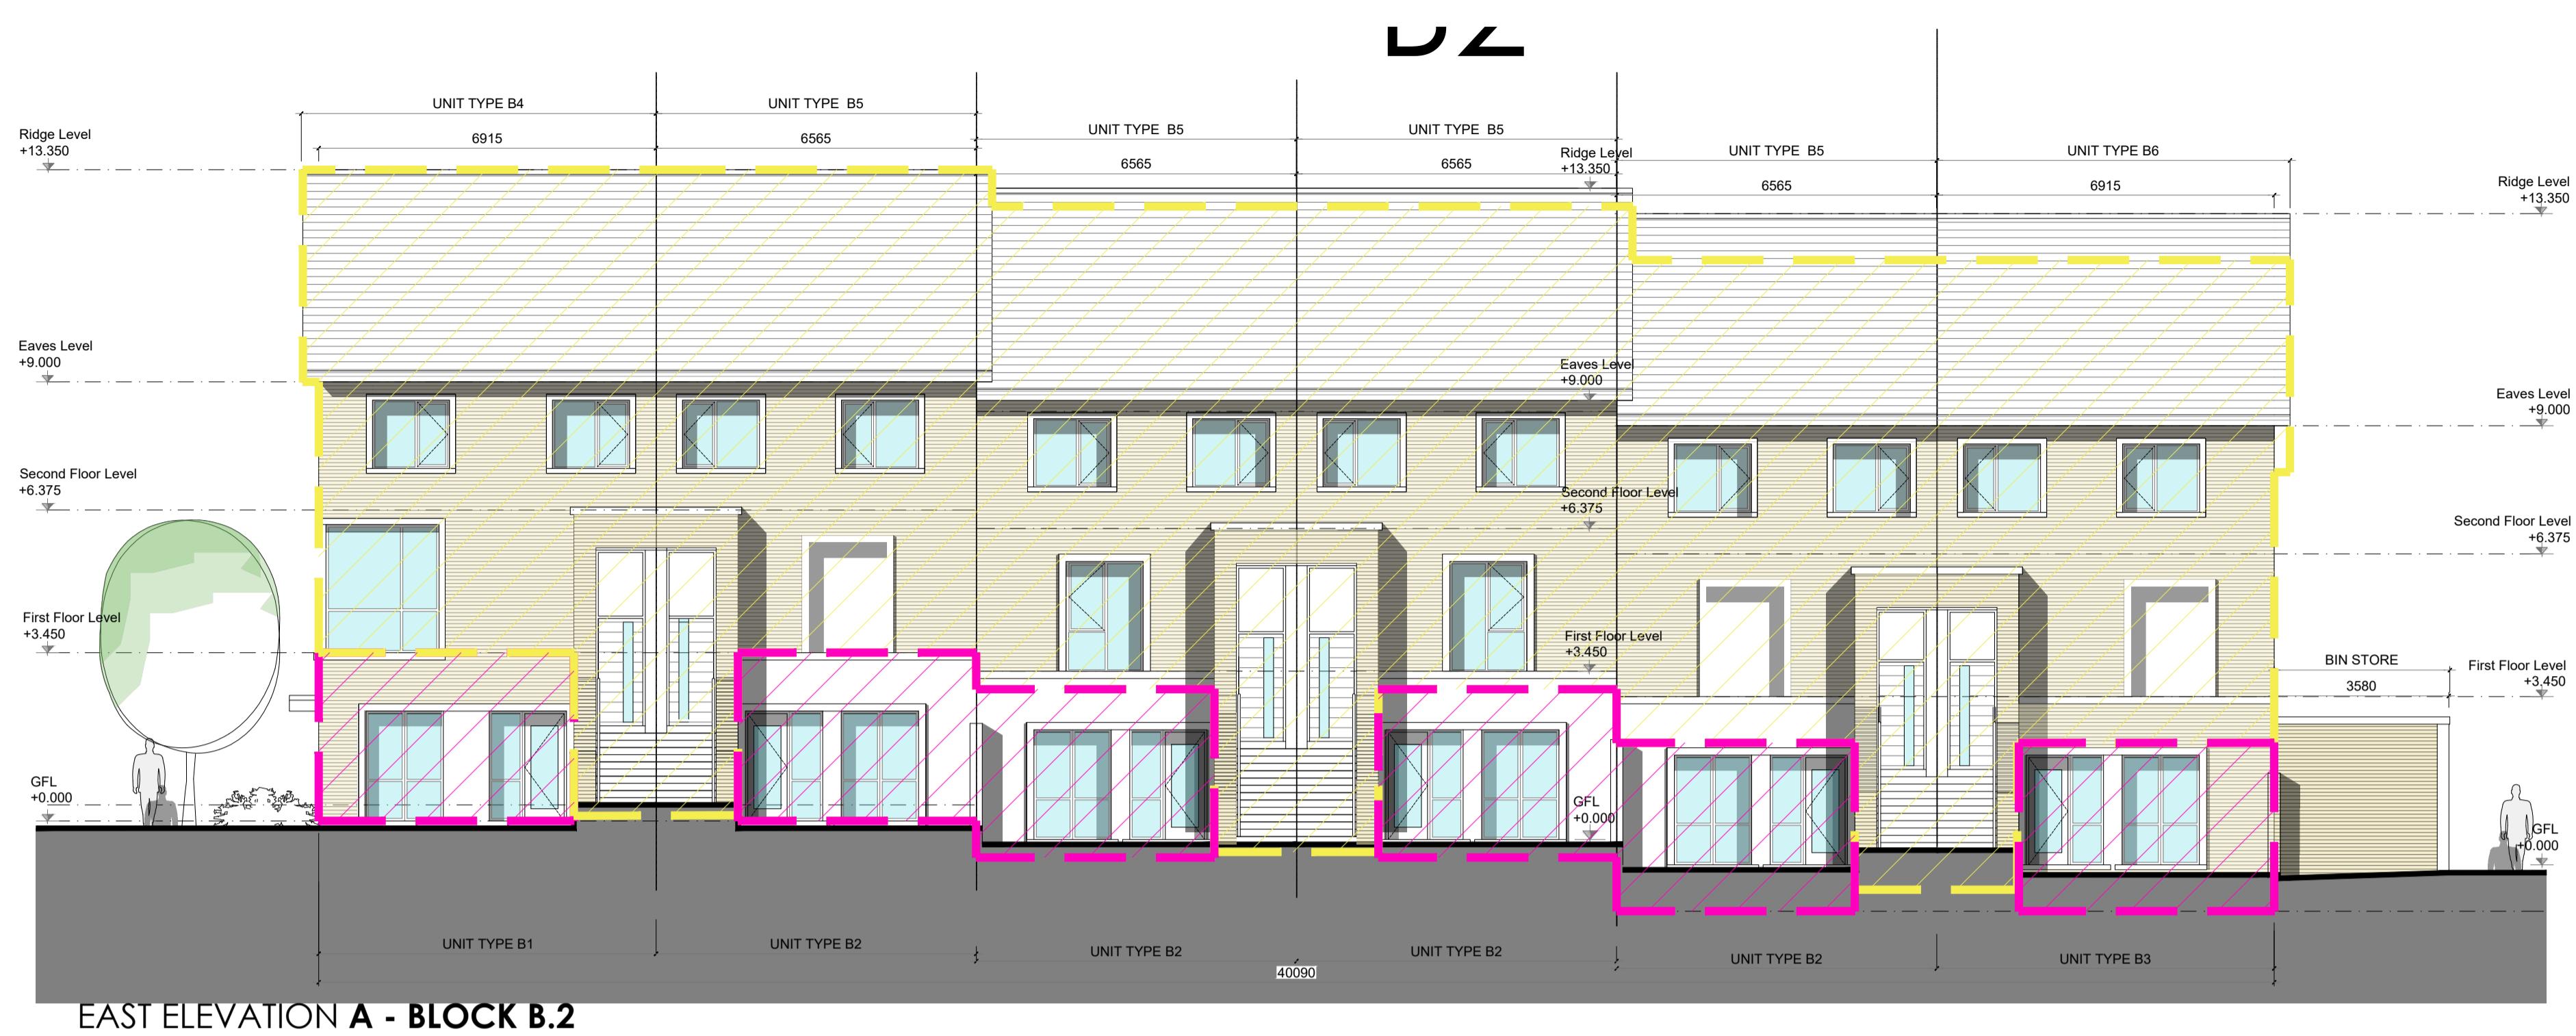

EAST ELEVATION A - BLOCK B.2

PART V PROVISION (Social & Affordable)

Location of proposed Part V units (Social & Affordable)
6 no. 1-Bed ground floor Duplex block D

Location of proposed Part V units (Social & Affordable)
18 no. 2-Bed ground floor apartments
Duplex Blocks B.1, B.2, B.3 & D

Location of proposed Part V units (Social & Affordable)
3 no. 3-Bed House type A.1
24 no. 3-Bed upper floors
Duplex Blocks B.1, B.2, B.3 & D

Location of proposed Part V units (Social & Affordable)
1 no. 4-Bed House type Ga

GENERAL NOTES

DO NOT SCALE FROM DRAWINGS. WORK TO FIGURED DIMENSIONS ONLY. ARCHITECT TO BE NOTIFIED OF ANY DISCREPANCIES.

THIS DRAWING TO BE READ IN CONJUNCTION WITH ALL ARCHITECT'S DRAWINGS, SPECIFICATIONS, CONSULTANTS DESIGN TEAM DRAWINGS AND SPECIFICATIONS.

NOTES ON FINISHES:

ROOF: TO BE FINISHED IN CONCRETE ROOF TILES IN SELECTED COLOUR.

WALLS: SELECTED CLAY BRICKWORK WHERE INDICATED OTHERWISE PAINTED SAND / CEMENT RENDER OR SELF COLOURED RENDER. EXPRESSED BANDS AROUND EXTERNAL OPENINGS/EXTERIOR STAIRS OVER EXTERNAL OPENES WHERE INDICATED TO BE RENDER.

JOINTERY: ALL WINDOWS AND DOORS, FRAMES AND LEAVES, TO BE UPVC. OBFSCURE GLAZING WHERE INDICATED TO SENSITIVE WINDOWS.

RAINWATER GOODS: GUTTERS, DOWNPPIPES, AND FIXINGS TO BE UPVC OR TO SELECTED COLOUR TO MATCH ROOF COLOUR.




WEST ELEVATION B - BLOCK B.2

B1	APARTMENT B1(1) 1 STOREY 2 BED	APARTMENT 83.7 SQM	B4	DUPLEX B4(7) 2 STOREY 3 BED	DUPLEX 122.2 SQM
B2	APARTMENT B2(2,3,4,5) 1 STOREY 2 BED	APARTMENT 86.1 SQM	B5	DUPLEX B5(8,9,10,11) 2 STOREY 3 BED	DUPLEX 122.2 SQM
B3	APARTMENT B3(6) 1 STOREY 2 BED	APARTMENT 86.1 SQM	B6	DUPLEX B6(12) 2 STOREY 3 BED	DUPLEX 122.2 SQM

DUPLEX BLOCK B.2 - (2/3 BED) - 2 BED APT. & 3 BED DUPLEX
CHARACTER AREA 3

KEY PLAN

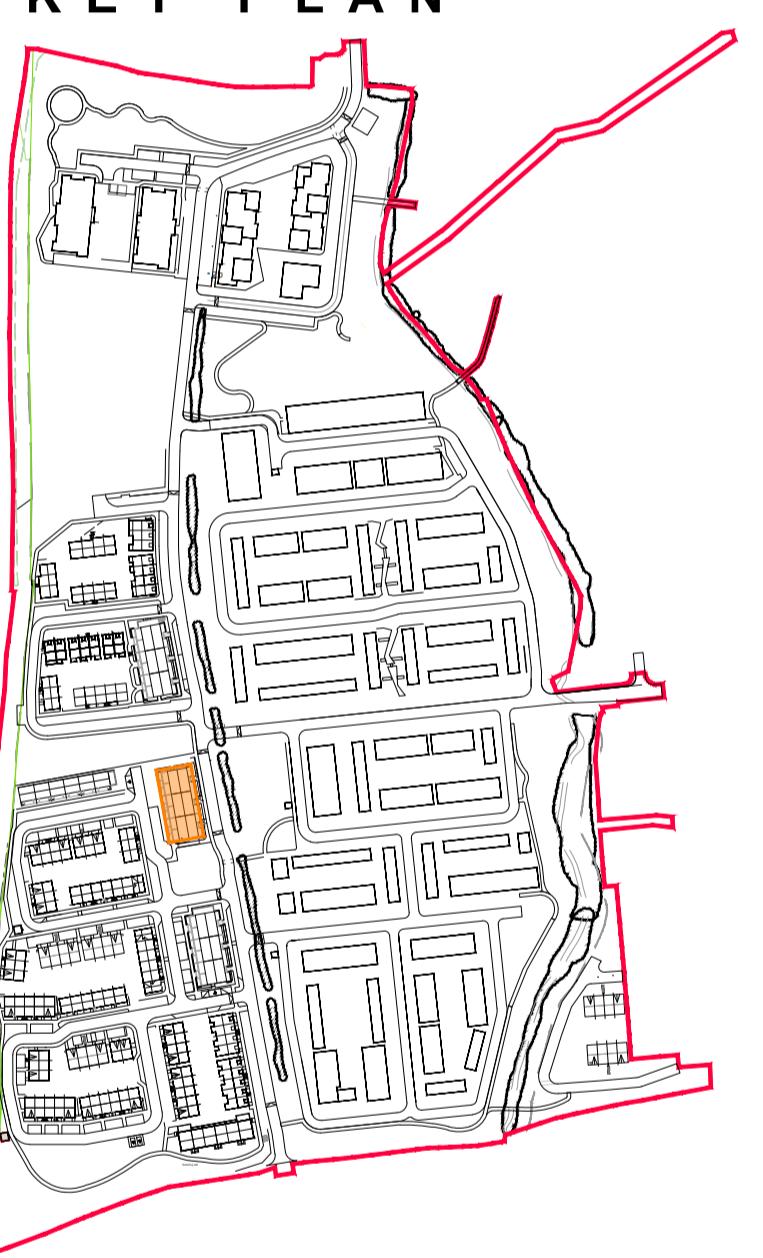

REV	DATE	DESCRIPTION	ISSUED BY
			REVISIONS

LRD APPLICATION - STAGE 3

CLIENT: EVARA

PROJECT TITLE: PROPOSED RESIDENTIAL DEVELOPMENT @ BOHERBOY

DRAWING TITLE: DUPLEX BLK. B.2 PART V SHEET 5

DRN BY: CHK BY: SCALE: DATE: REVISION: JOB NO:
MH LC 1:100 @ A1 NOV 25 -- 20002.3

DRAWING NUMBER: BHBY-MRM-AR-ZZ-DR-P4-HA-CA3-0054 STATUS CODE: P

M'CORM No.1 Grantham Street, Dublin 8
Tullamore, County Offaly, R35 F68
Tel: +353 (0) 932 3867
E: arch@mccorm.com W: mccorm.com

Figured dimensions only to be used. This drawing is copyright of M'CORM Ltd. All information is shared as per approved use in accordance with I.S. EN ISO 19650-2: 2018. If 'Status Code' above is empty, this information has been shared as Status Code 50 - Work in Progress (WIP) / Draft.