





FRONT ELEVATION




REAR ELEVATION

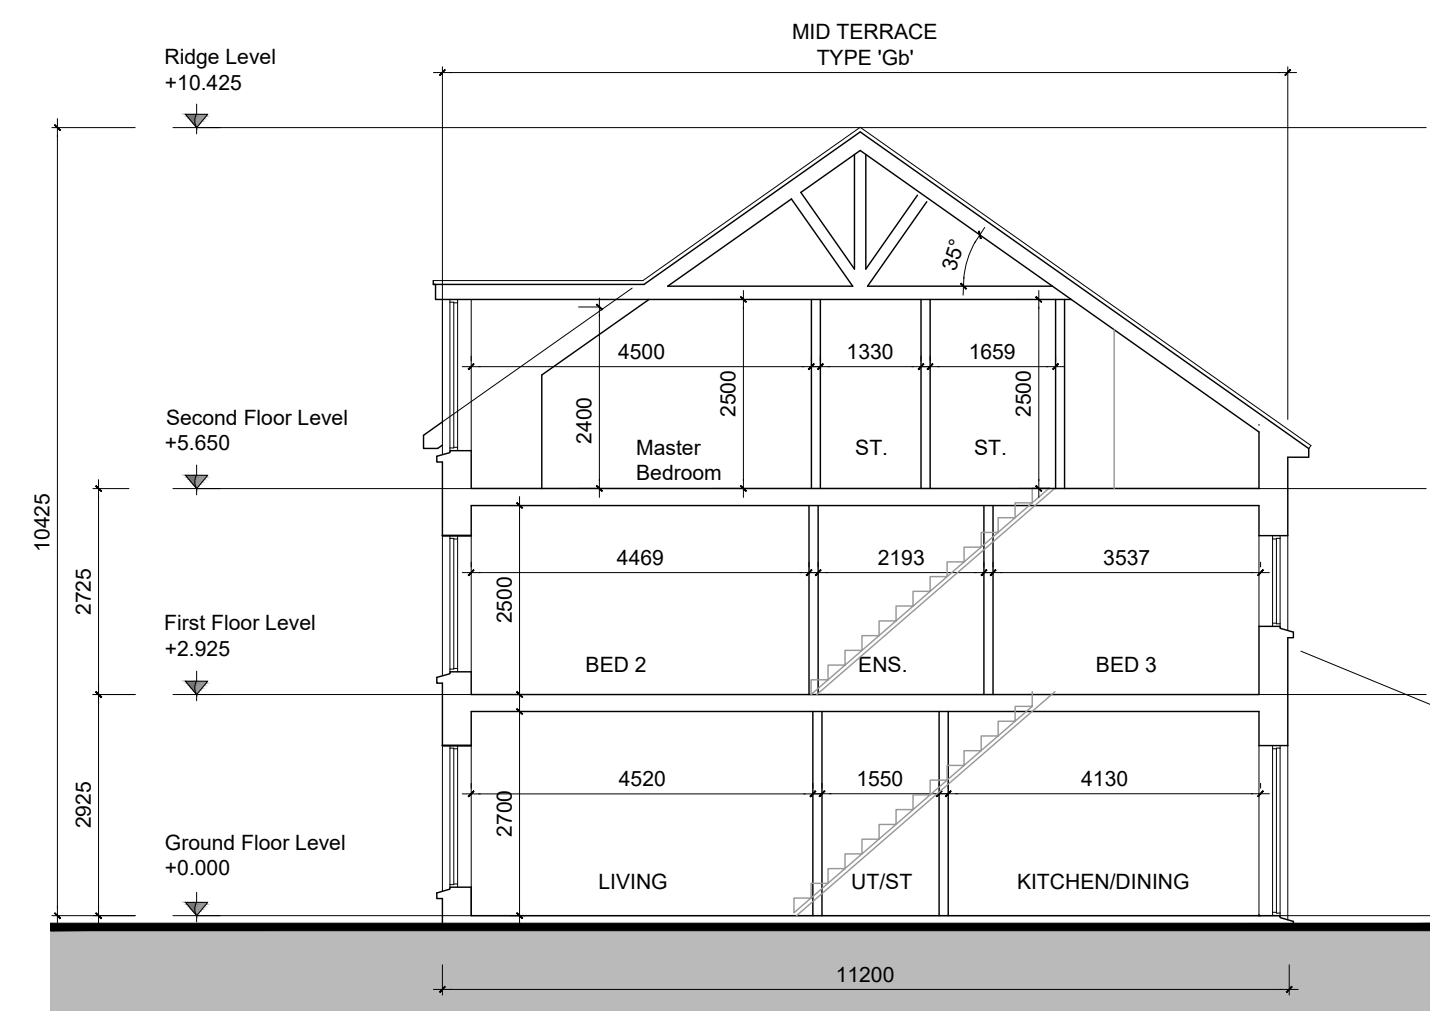

SECTION AA

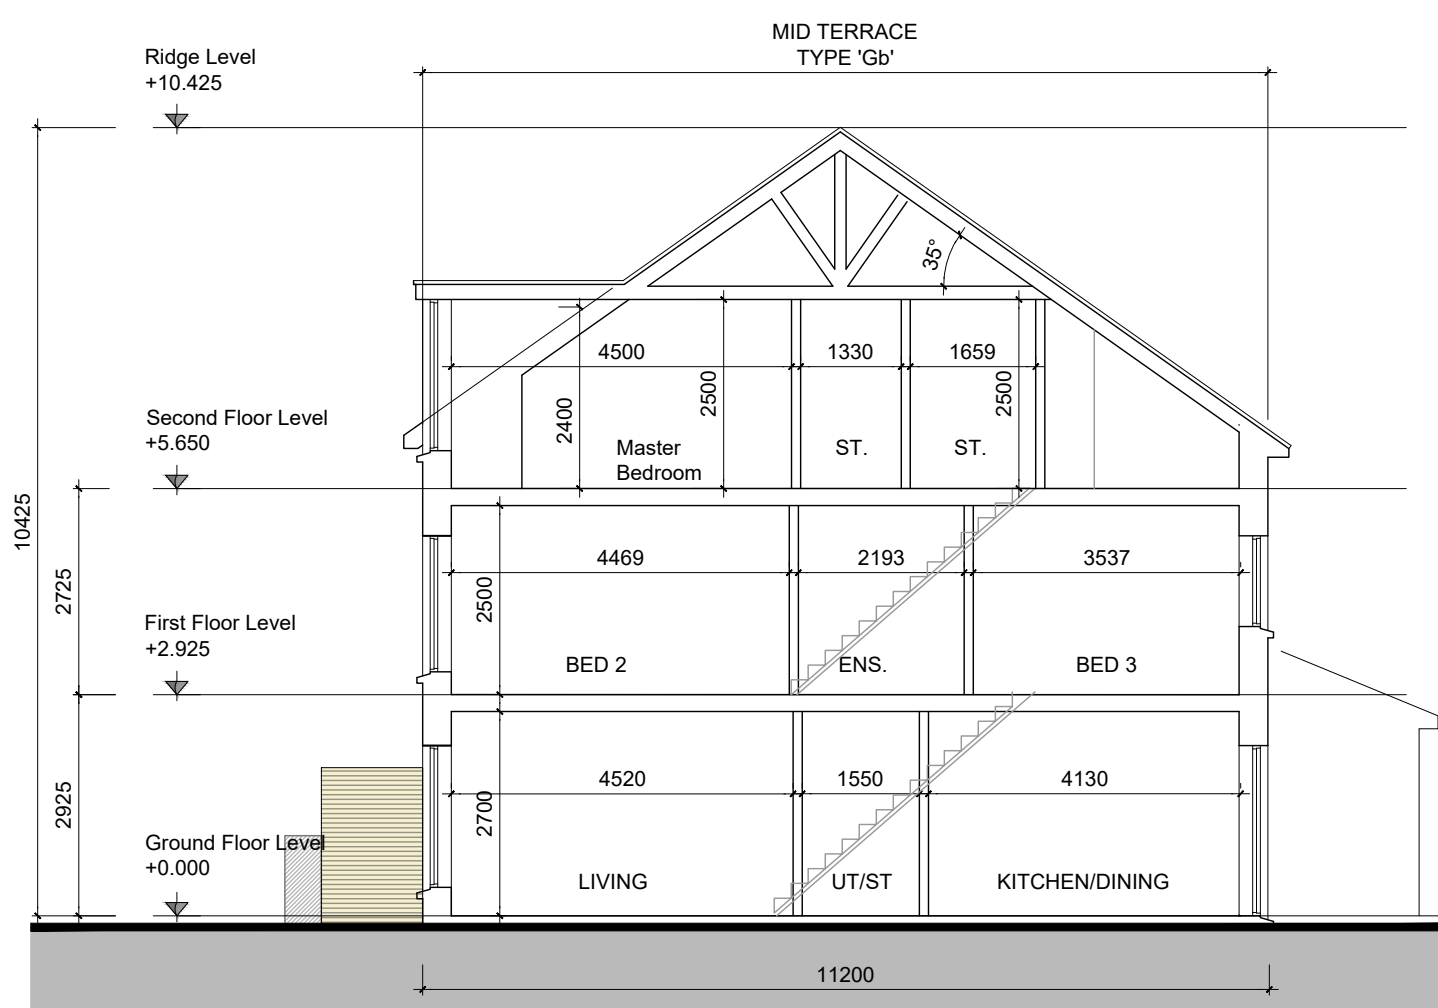

SECTION AA

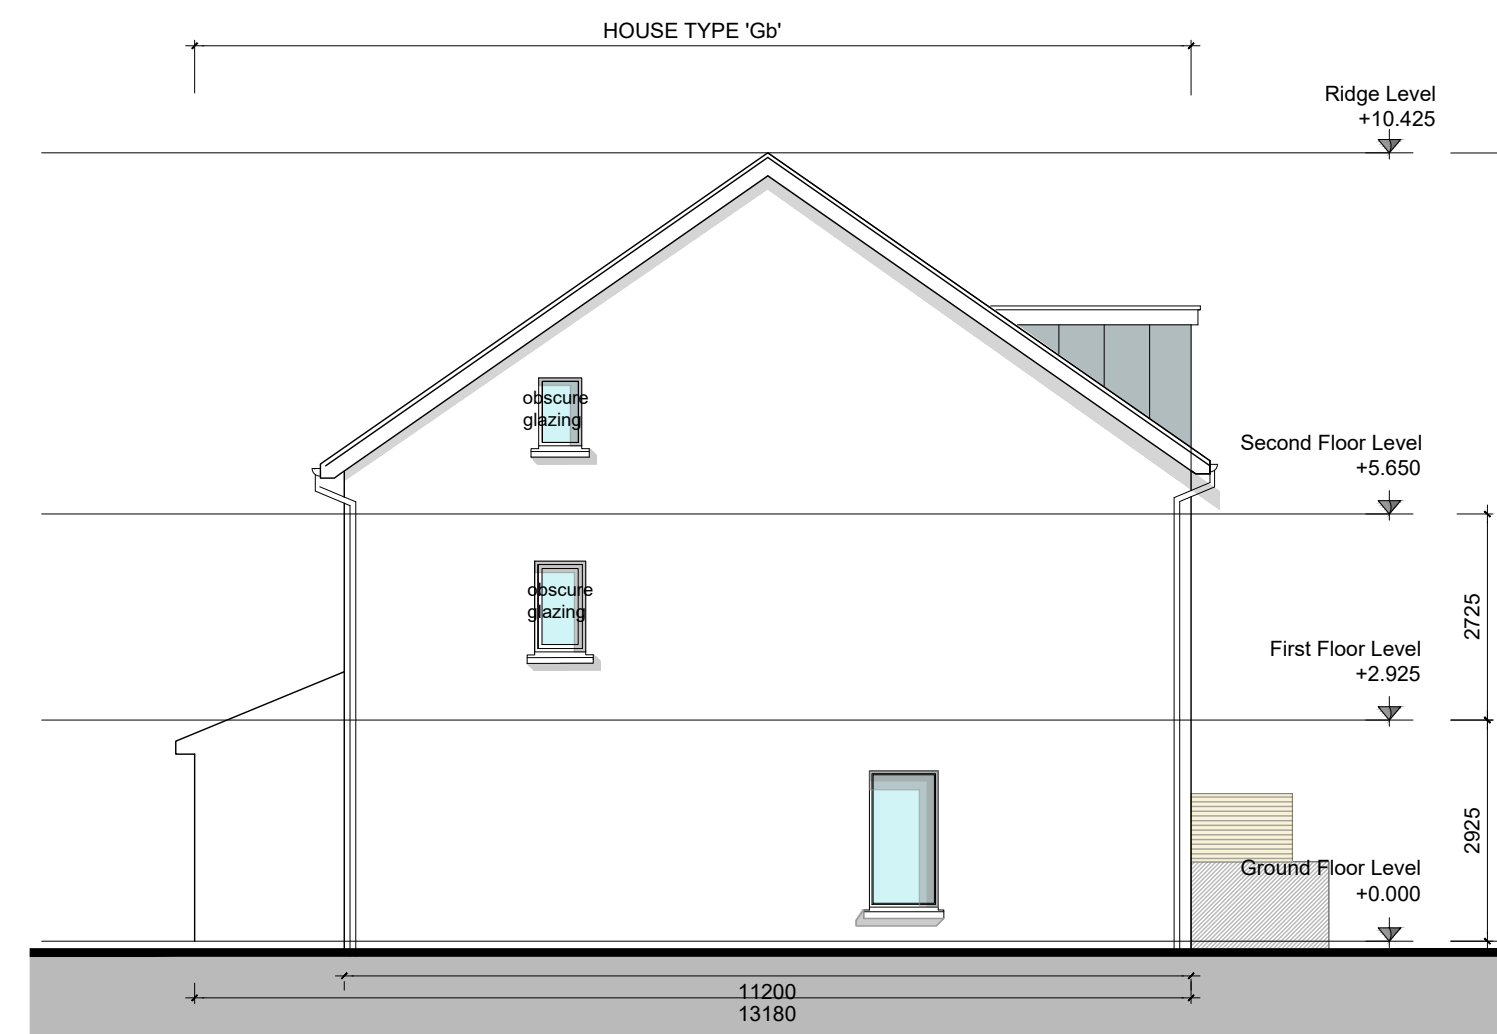


SIDE ELEVATION

GENERAL NOTES

DO NOT SCALE FROM DRAWINGS. WORK TO FIGURED DIMENSIONS ONLY. ARCHITECT TO BE NOTIFIED OF ANY DISCREPANCIES.
THIS DRAWING TO BE READ IN CONJUNCTION WITH ALL ARCHITECT'S DRAWINGS, SPECIFICATIONS CONSULTANT'S DESIGN TEAM DRAWINGS AND SPECIFICATIONS.

NOTES ON FINISHES:

- ROOF: TO BE FINISHED IN CONCRETE ROOF TILES IN SELECTED COLOUR.
- WALLS: SELECTED CLAY BRICKWORK WHERE INDICATED OTHERWISE PAINTED SAND / CEMENT RENDER OR SELF COLOURED RENDER. EXPRESSED BANDS AROUND EXTERNAL OPES/ EXPRESSED LINTOLS OVER EXTERNAL OPES WHERE INDICATED TO BE RENDER.
- JOINERY: ALL WINDOWS AND DOORS, FRAMES AND LEAVES, TO BE uPVC. OBSCURE GLAZING WHERE INDICATED TO BE SENSITIVE WINDOWS.
- RAINWATER GOODS: GUTTERS, DOWNPIPES, AND FIXINGS TO BE uPVC OR TO SELECTED COLOUR TO MATCH ROOF COLOUR.

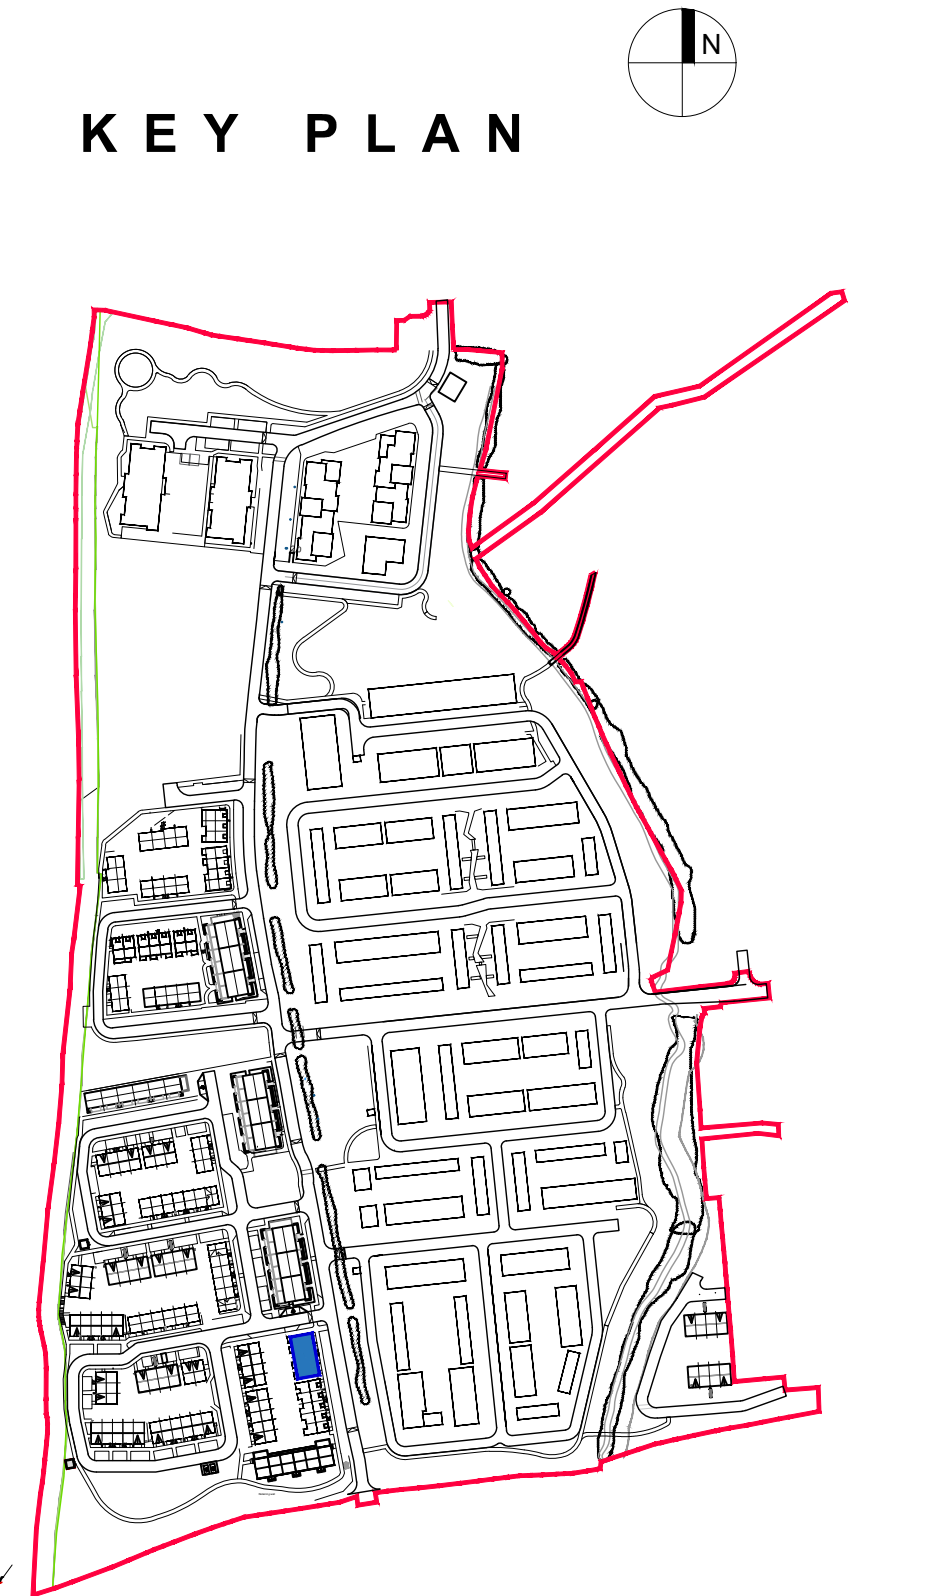

KEY PLAN

Ga	HOUSE TYPE Ga 3 STOREY 4 BED	Terraced 148.7 SQM /1601.50 SQF
Gb	HOUSE TYPE Gb 3 STOREY 4 BED	Semi-Detached/Terraced 148.7 SQM /1601.50 SQF

REV	DATE	DESCRIPTION	ISSUED BY
REVISIONS			

LRD APPLICATION - STAGE 3

CLIENT: EVARA
PROJECT TITLE: PROPOSED RESIDENTIAL DEVELOPMENT @ BOHERBOY
DRAWING TITLE: House Type Gb-Ga-Ga-Gb Sections, Elevations (Sheet 2)
DRAWN BY: LC | CHK BY: BMcB | SCALE: 1:100 @ A1 | DATE: NOV'25 | REVISION: -- | JOB NO.: 20002.3
DRAWING NUMBER: BHBV-MRM-AR-ZZ-DR-P4-HG-CA3-1047 | STATUS CODE: P

M'CORM No.1 Grantham Street, Dublin 8
D08 A49Y Tel: +353 (0)1 478 8700
ARCHITECTURE AND URBAN DESIGN
Block 6, Central Business Park, Tullamore, County Offaly, R35 F6F8
Tel: +353 (0)7 932 3867
E: arch@mcorm.com W: mcorm.com

Figured dimensions only to be used. This drawing is copyright of M'CORM Ltd. All information is shared as per approved use in accordance with I.S. EN 2021 to I.S. EN ISO 19650-2: 2018. If 'Status Code' above is empty, this information has been shared as Status Code S0 - Work in Progress (WIP) / Draft.