





1:500 SITE PLAN

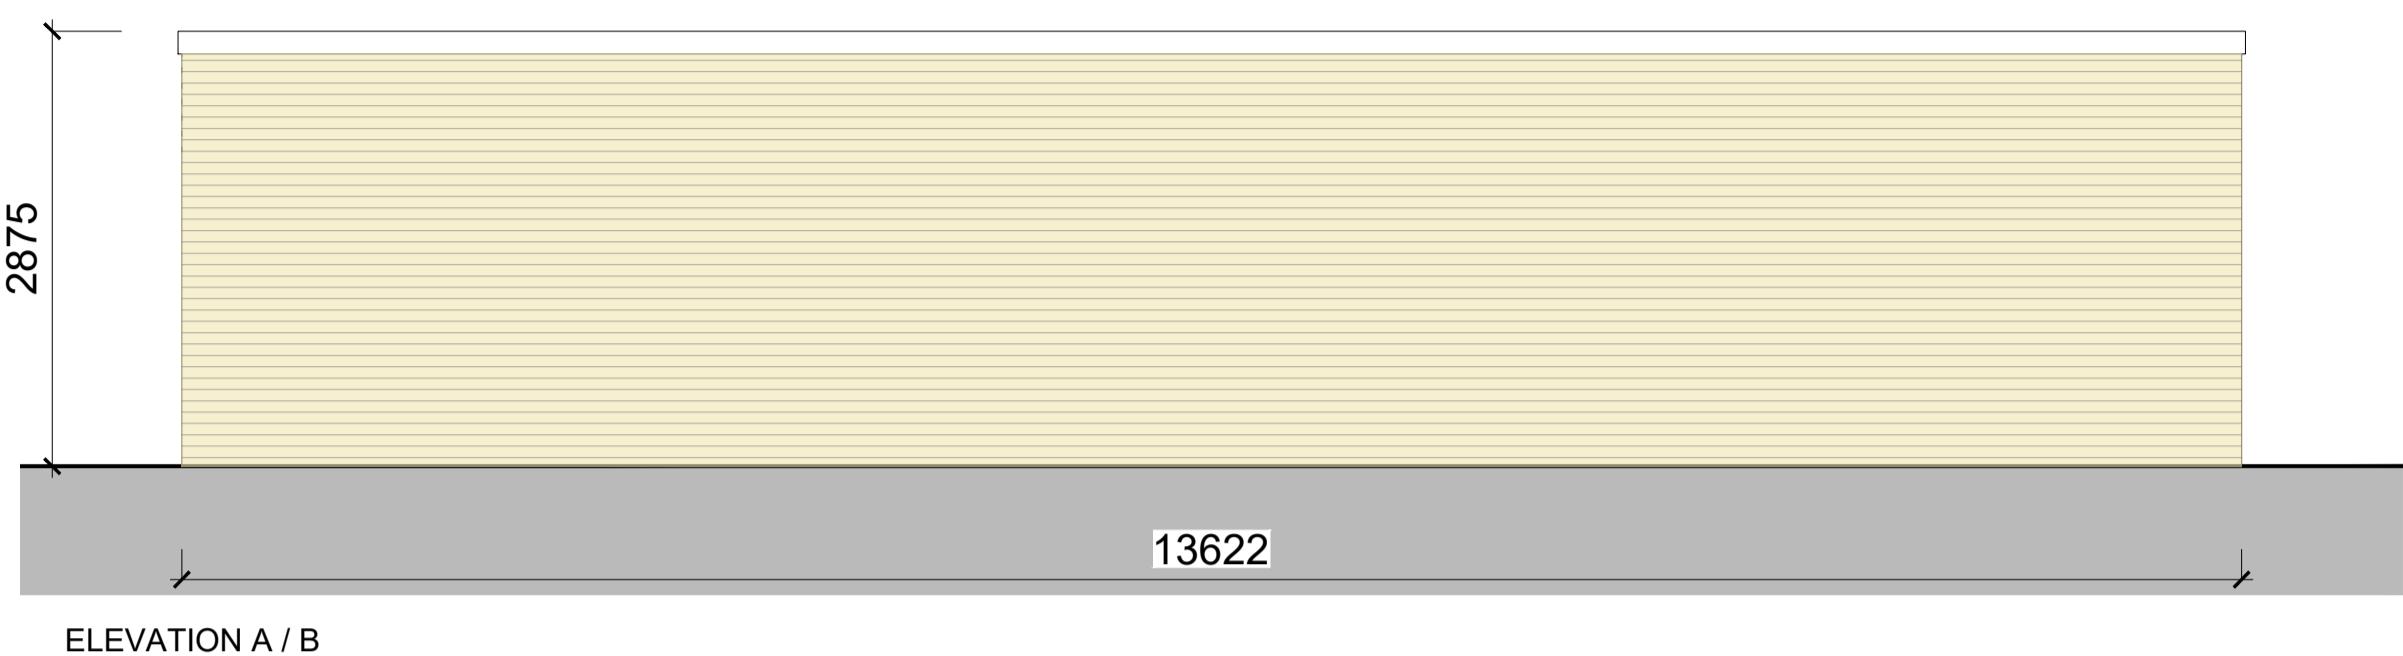

1:50 BIKE/BINS STORES AND ESB SUBSTATION ELEVATIONS & SECTIONS

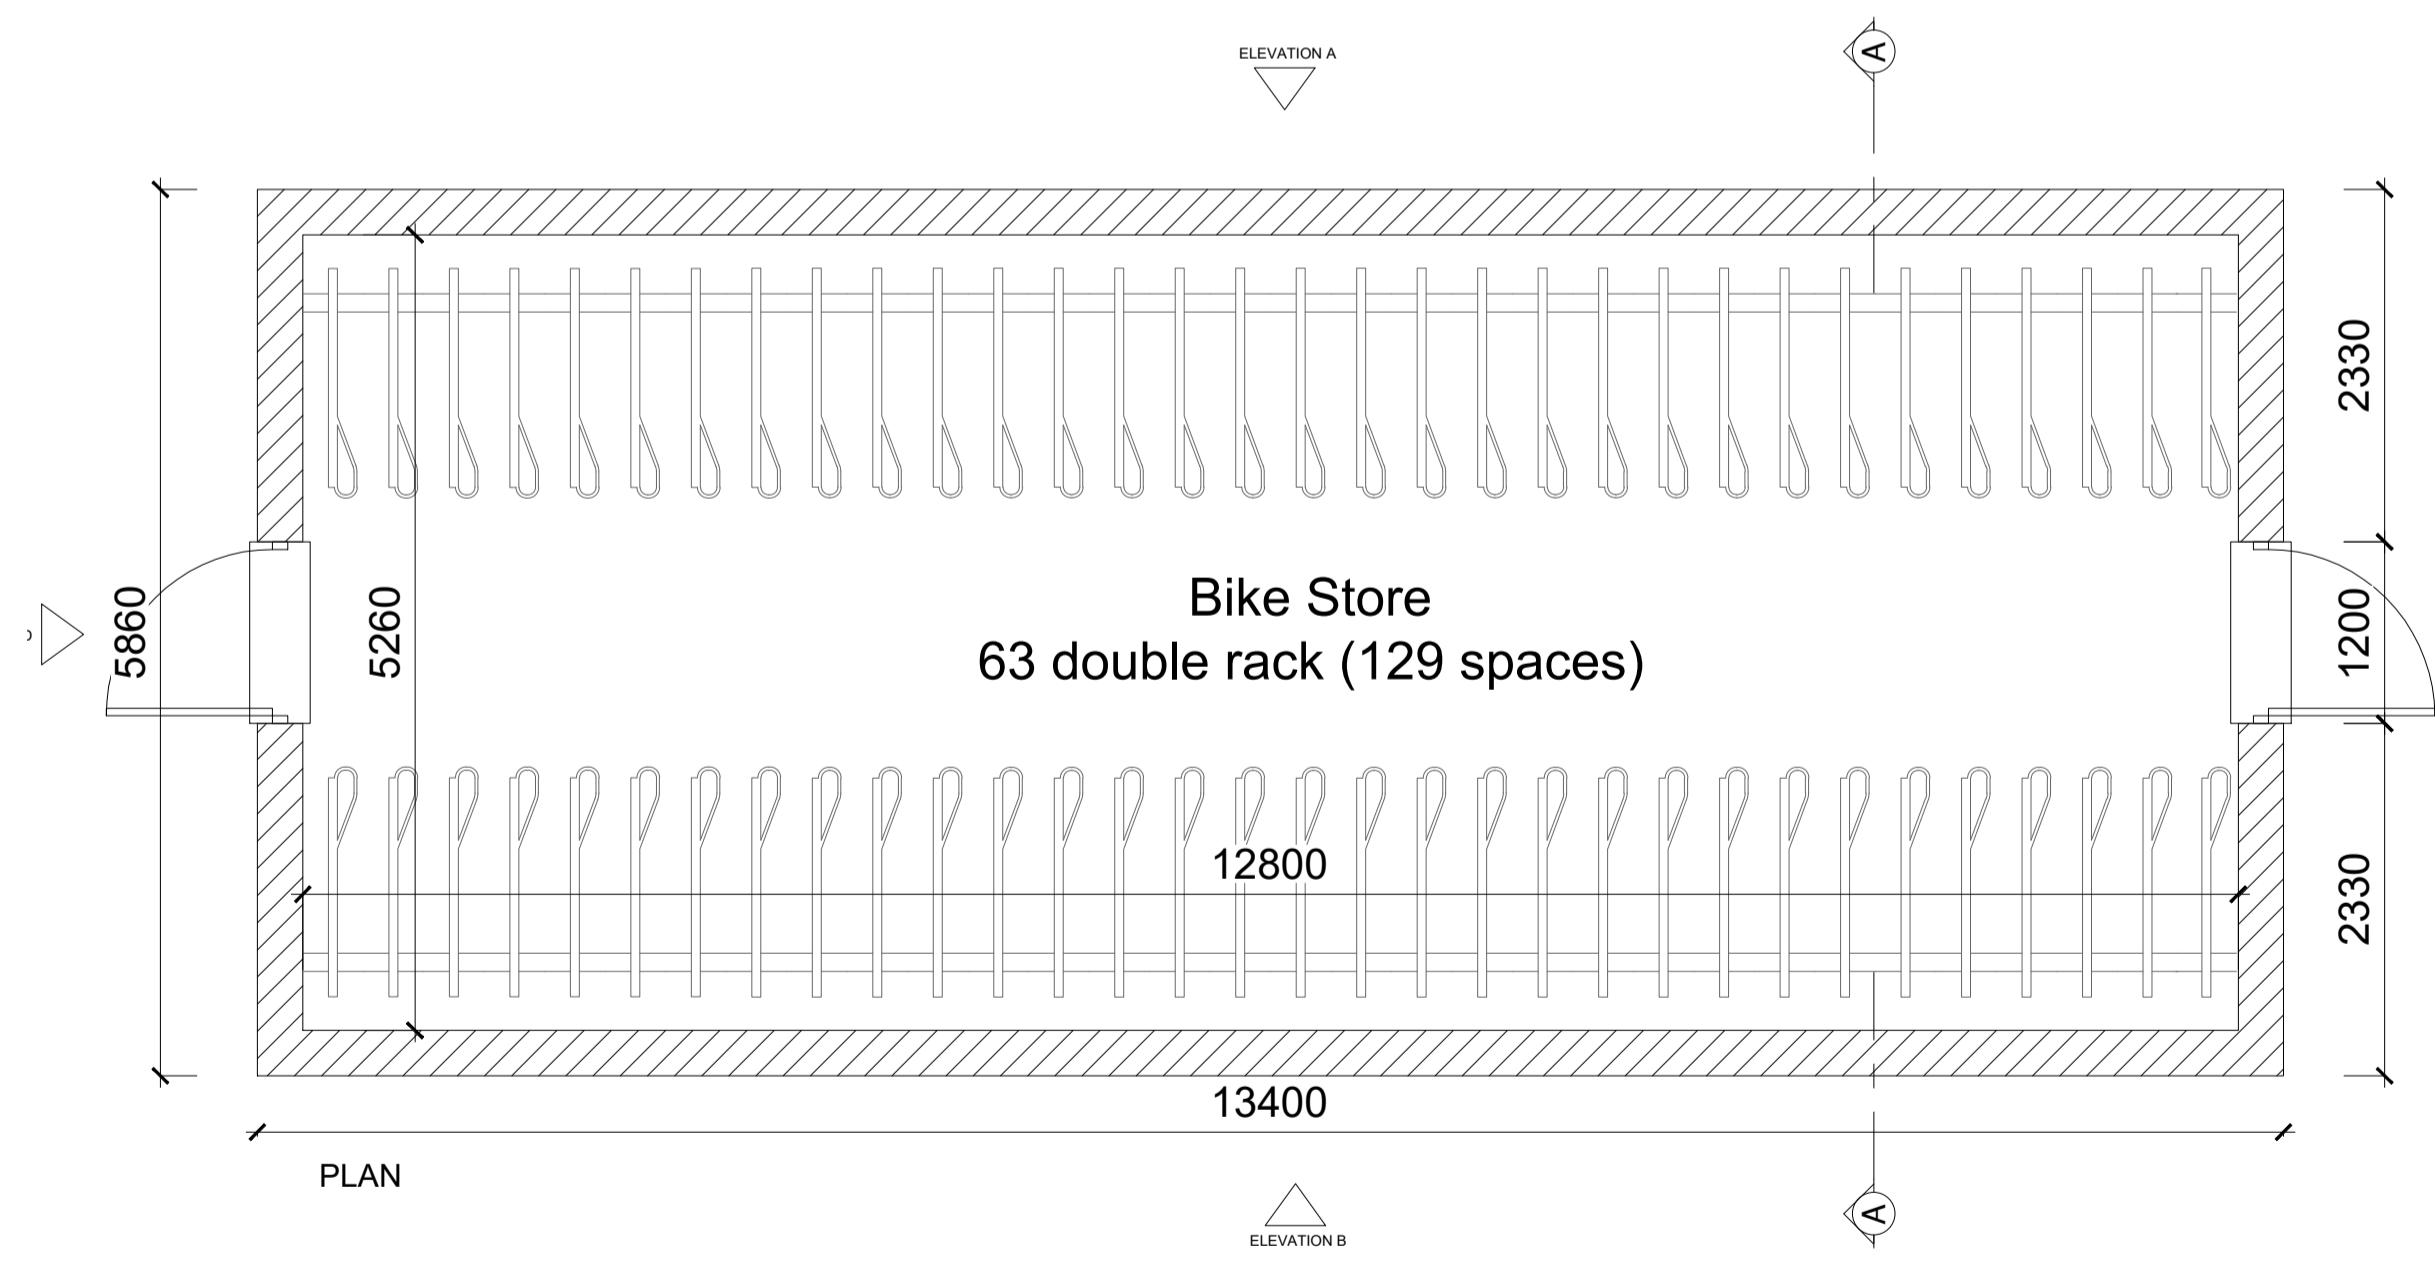

1:50 BIKE/BINS STORES AND ESB SUBSTATION PLANS

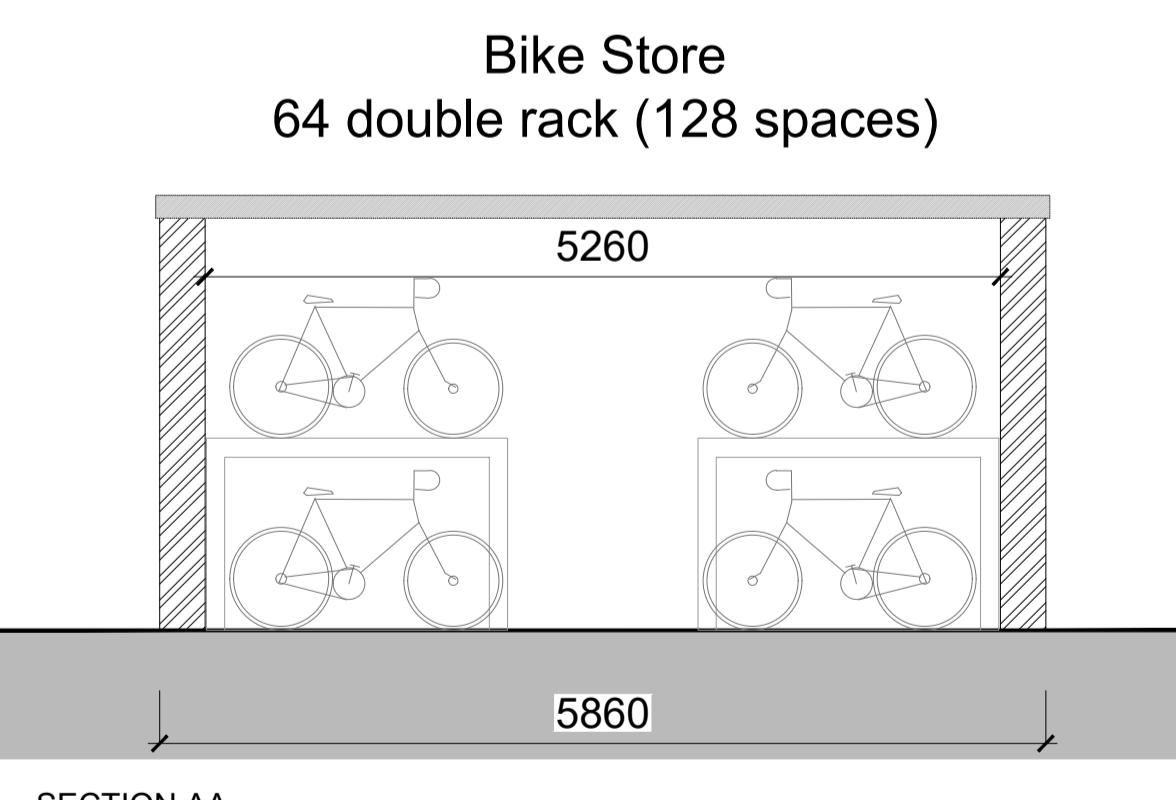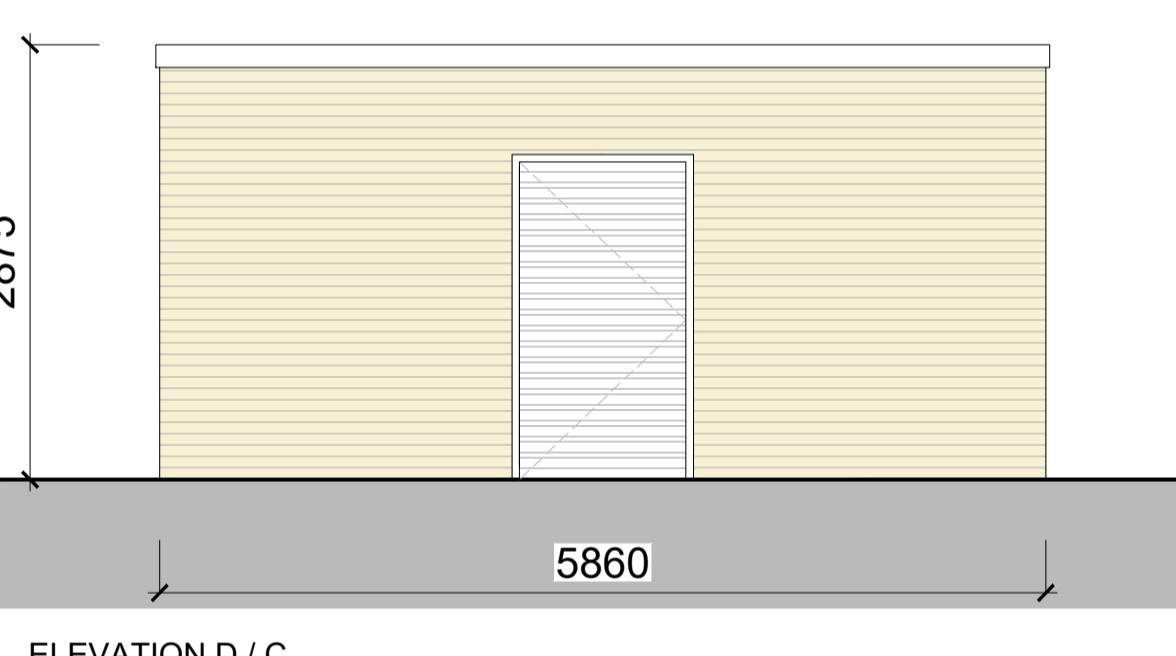APARTMENT BLOCK A & B BIKE/BINS STORES AND ESB SUBSTATION
CHARACTER AREA 1

GENERAL NOTES

DO NOT SCALE FROM DRAWINGS. WORK TO FIGURED DIMENSIONS ONLY. ARCHITECT TO BE NOTIFIED OF ANY DISCREPANCIES.

THIS DRAWING TO BE READ IN CONJUNCTION WITH ALL ARCHITECT'S DRAWINGS, SPECIFICATIONS, CONSULTANT'S DESIGN TEAM DRAWINGS AND SPECIFICATIONS.


NOTES ON FINISHES:

ROOF: TO BE FINISHED IN CONCRETE ROOF TILES IN SELECTED COLOUR.

WALLS: SELECTED CLAY BRICKWORK WHERE INDICATED OTHERWISE PAINTED SAND / CEMENT RENDER OR SELF COLOURED RENDER. EXPRESSED BANDS AROUND EXTERNAL OPENES/ EXPRESSED LINTOLS OVER EXTERNAL OPENES WHERE INDICATED TO BE RENDER.

JOINERY: ALL WINDOWS AND DOORS, FRAMES AND LEAVES, TO BE UPVC. OPAQUE GLAZING WHERE INDICATED TO SENSITIVE WINDOWS.

RAINWATER GOODS: GUTTERS, DOWNPipes, AND FIXINGS TO BE UPVC OR TO SELECTED COLOUR TO MATCH ROOF COLOUR

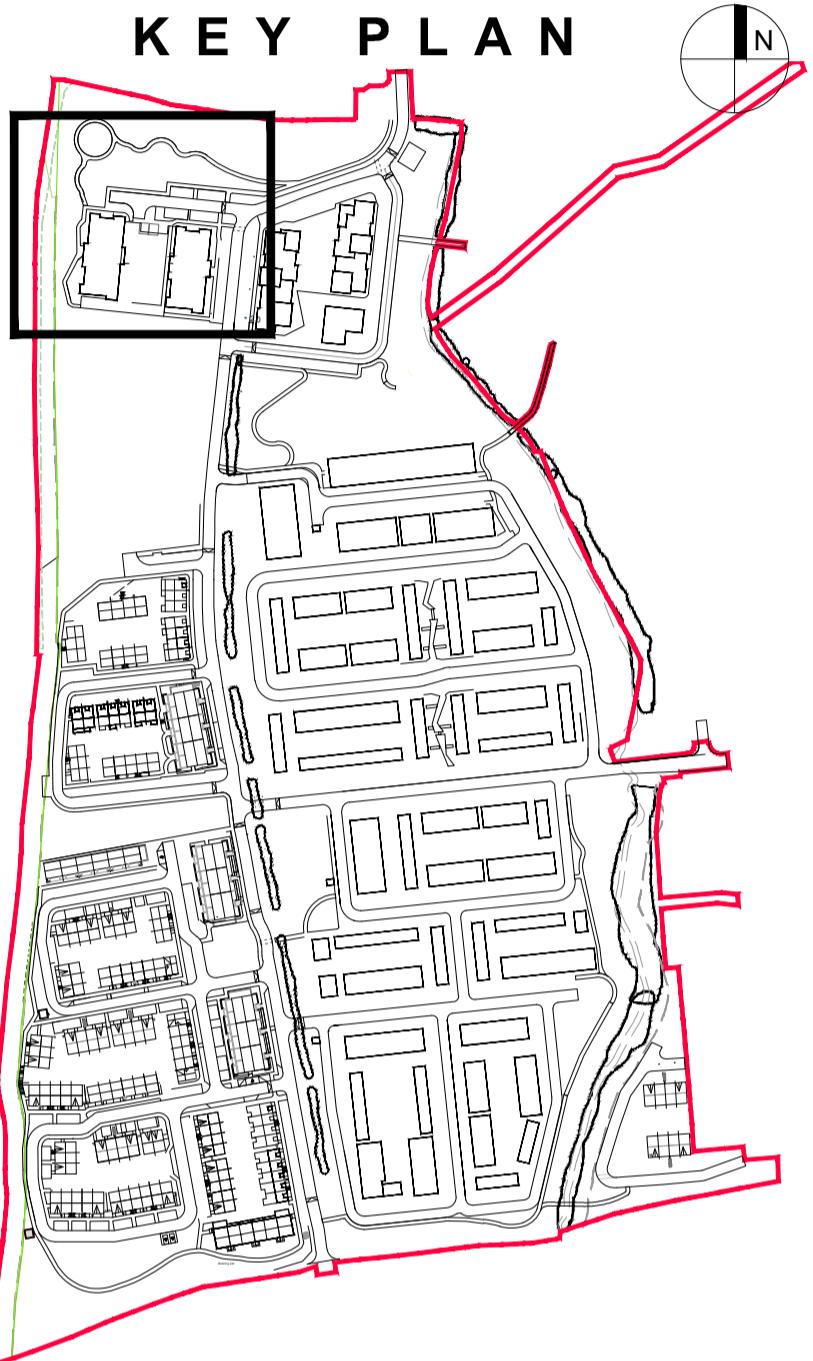

REV	DATE	DESCRIPTION	ISSUED BY
REVISIONS			

LRD APPLICATION - STAGE 3

CLIENT: EVARA

PROJECT TITLE: PROPOSED RESIDENTIAL DEVELOPMENT @ BOHERBOY

DRAWING TITLE: APT. BLK. A & B BIKE/BINS STORE SHEET

DRN BY: CHK BY: SCALE: DATE: REVISION: JOB NO:
LC | BMCD 1:500:1:50 | Nov'25 | -- | 20002.3

DRAWING NUMBER: BHBY-MRM-AR-ZZ-DR-P4-HA-CA1-0074

STATUS CODE: P

MCORM
ARCHITECTURE
AND URBAN DESIGN
No.1 Grantham Street, Dublin 8
D08 A49Y Tel: +353 (01) 478 8700
Block 6, Central Business Park
Tullamore, County Offaly, R3 F6F8
Tel: +353 (057) 932 3867
E: arch@mccorm.com W: mccorm.com

Figured dimensions only to be used. This drawing is copyright of MCORM Ltd. All information is shared as per approved use in accordance with I.S.NA-2021 to I.S.EN ISO 19650-2:2018. If 'Status Code' above is empty, this information has been shared as Status Code S0 - Work in Progress (WIP) / Draft.