


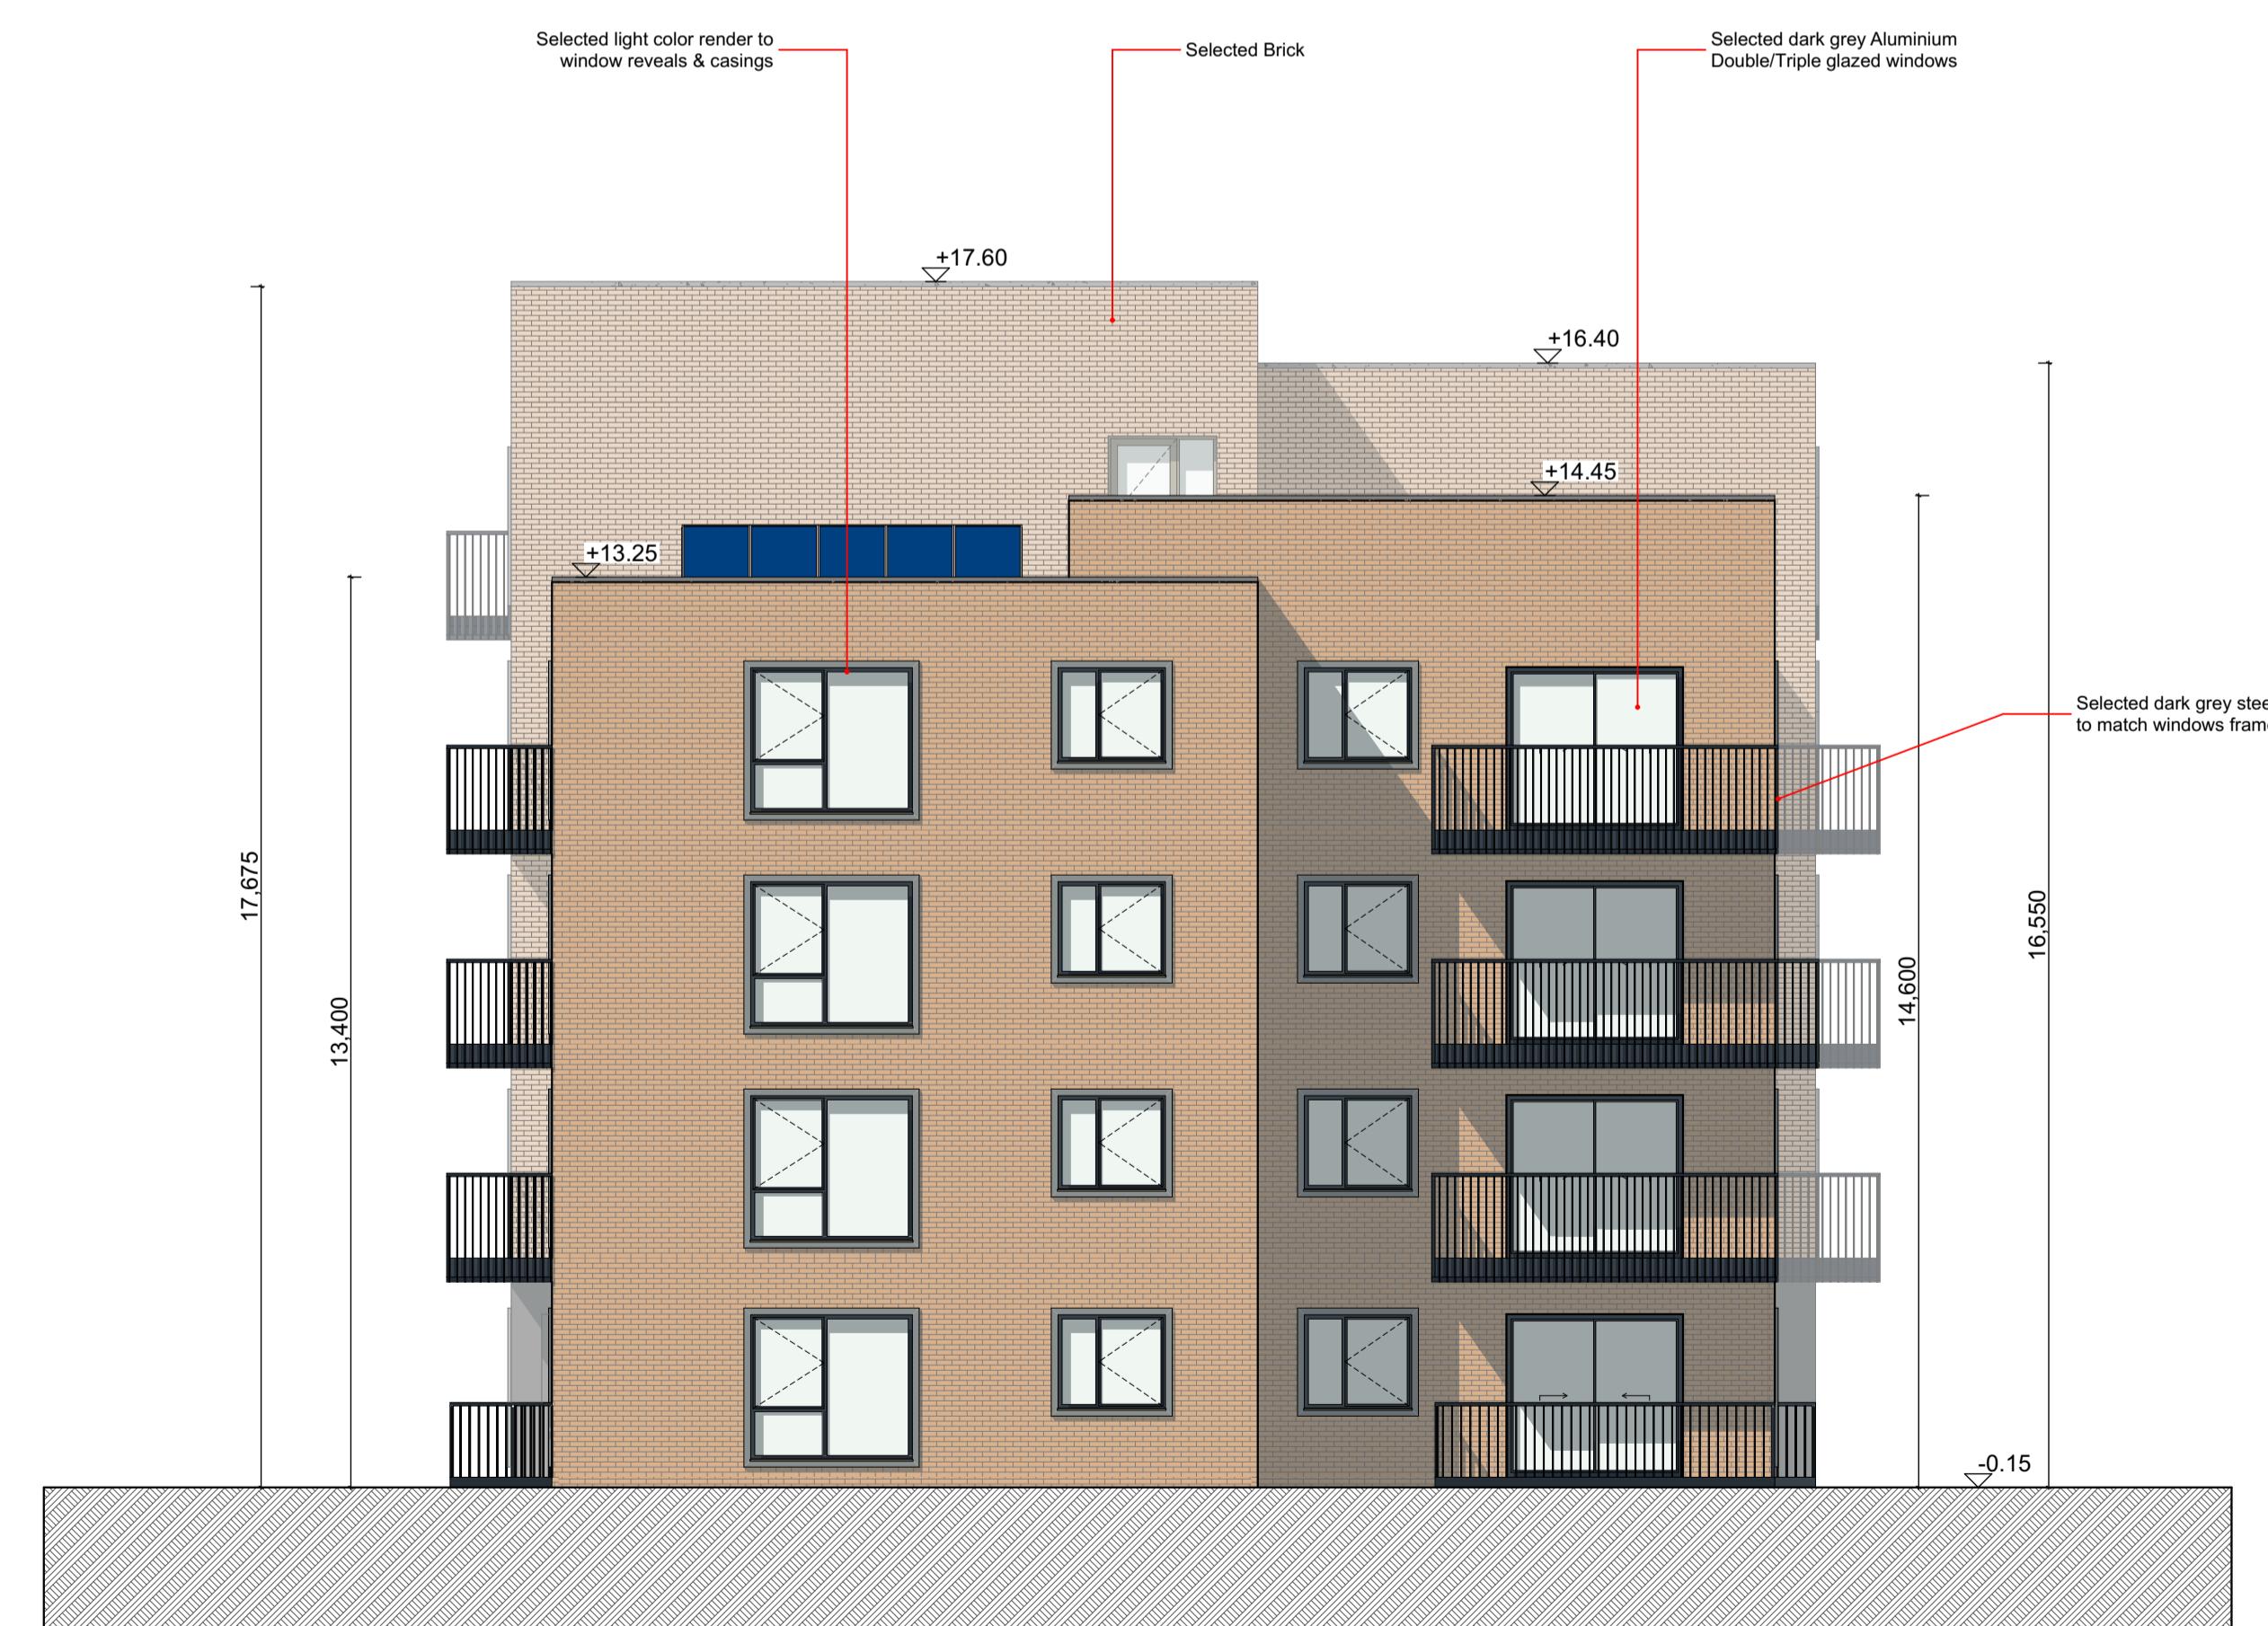

**1:100 East Elevation**



# 1:100 South Elevation



DAVEY + SMITH  
ARCHITECTS