



Site Elevation 01

1:500



Site Elevation 01

1:200




Site Elevation 01

1:200



Site Elevation 01

1:200

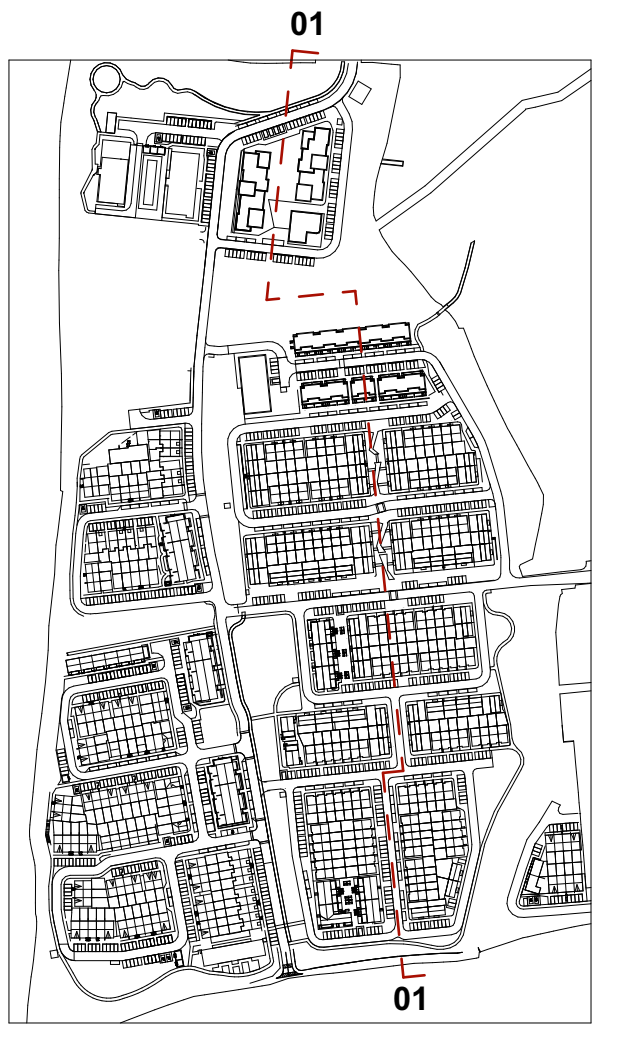

KEY PLAN

	Planning		
		Davey-Smith Architects 13 SEAPOINT BUILDING, 4445 CLONTARF ROAD, CLONTARF, DUBLIN 3 PH: 01 247638 EMAIL: info@davey-smith.com WEB: www.davey-smith.com	Scale: As Shown (E.A.D.) Job No: 2314 Series: Site Date: 05/12/2025 Status: Planning Revision:
Layout ID: 2314-D2314-PL-01	Project: Böhlerboy Residential Development	Drawing Name: Site Elevation 1	