

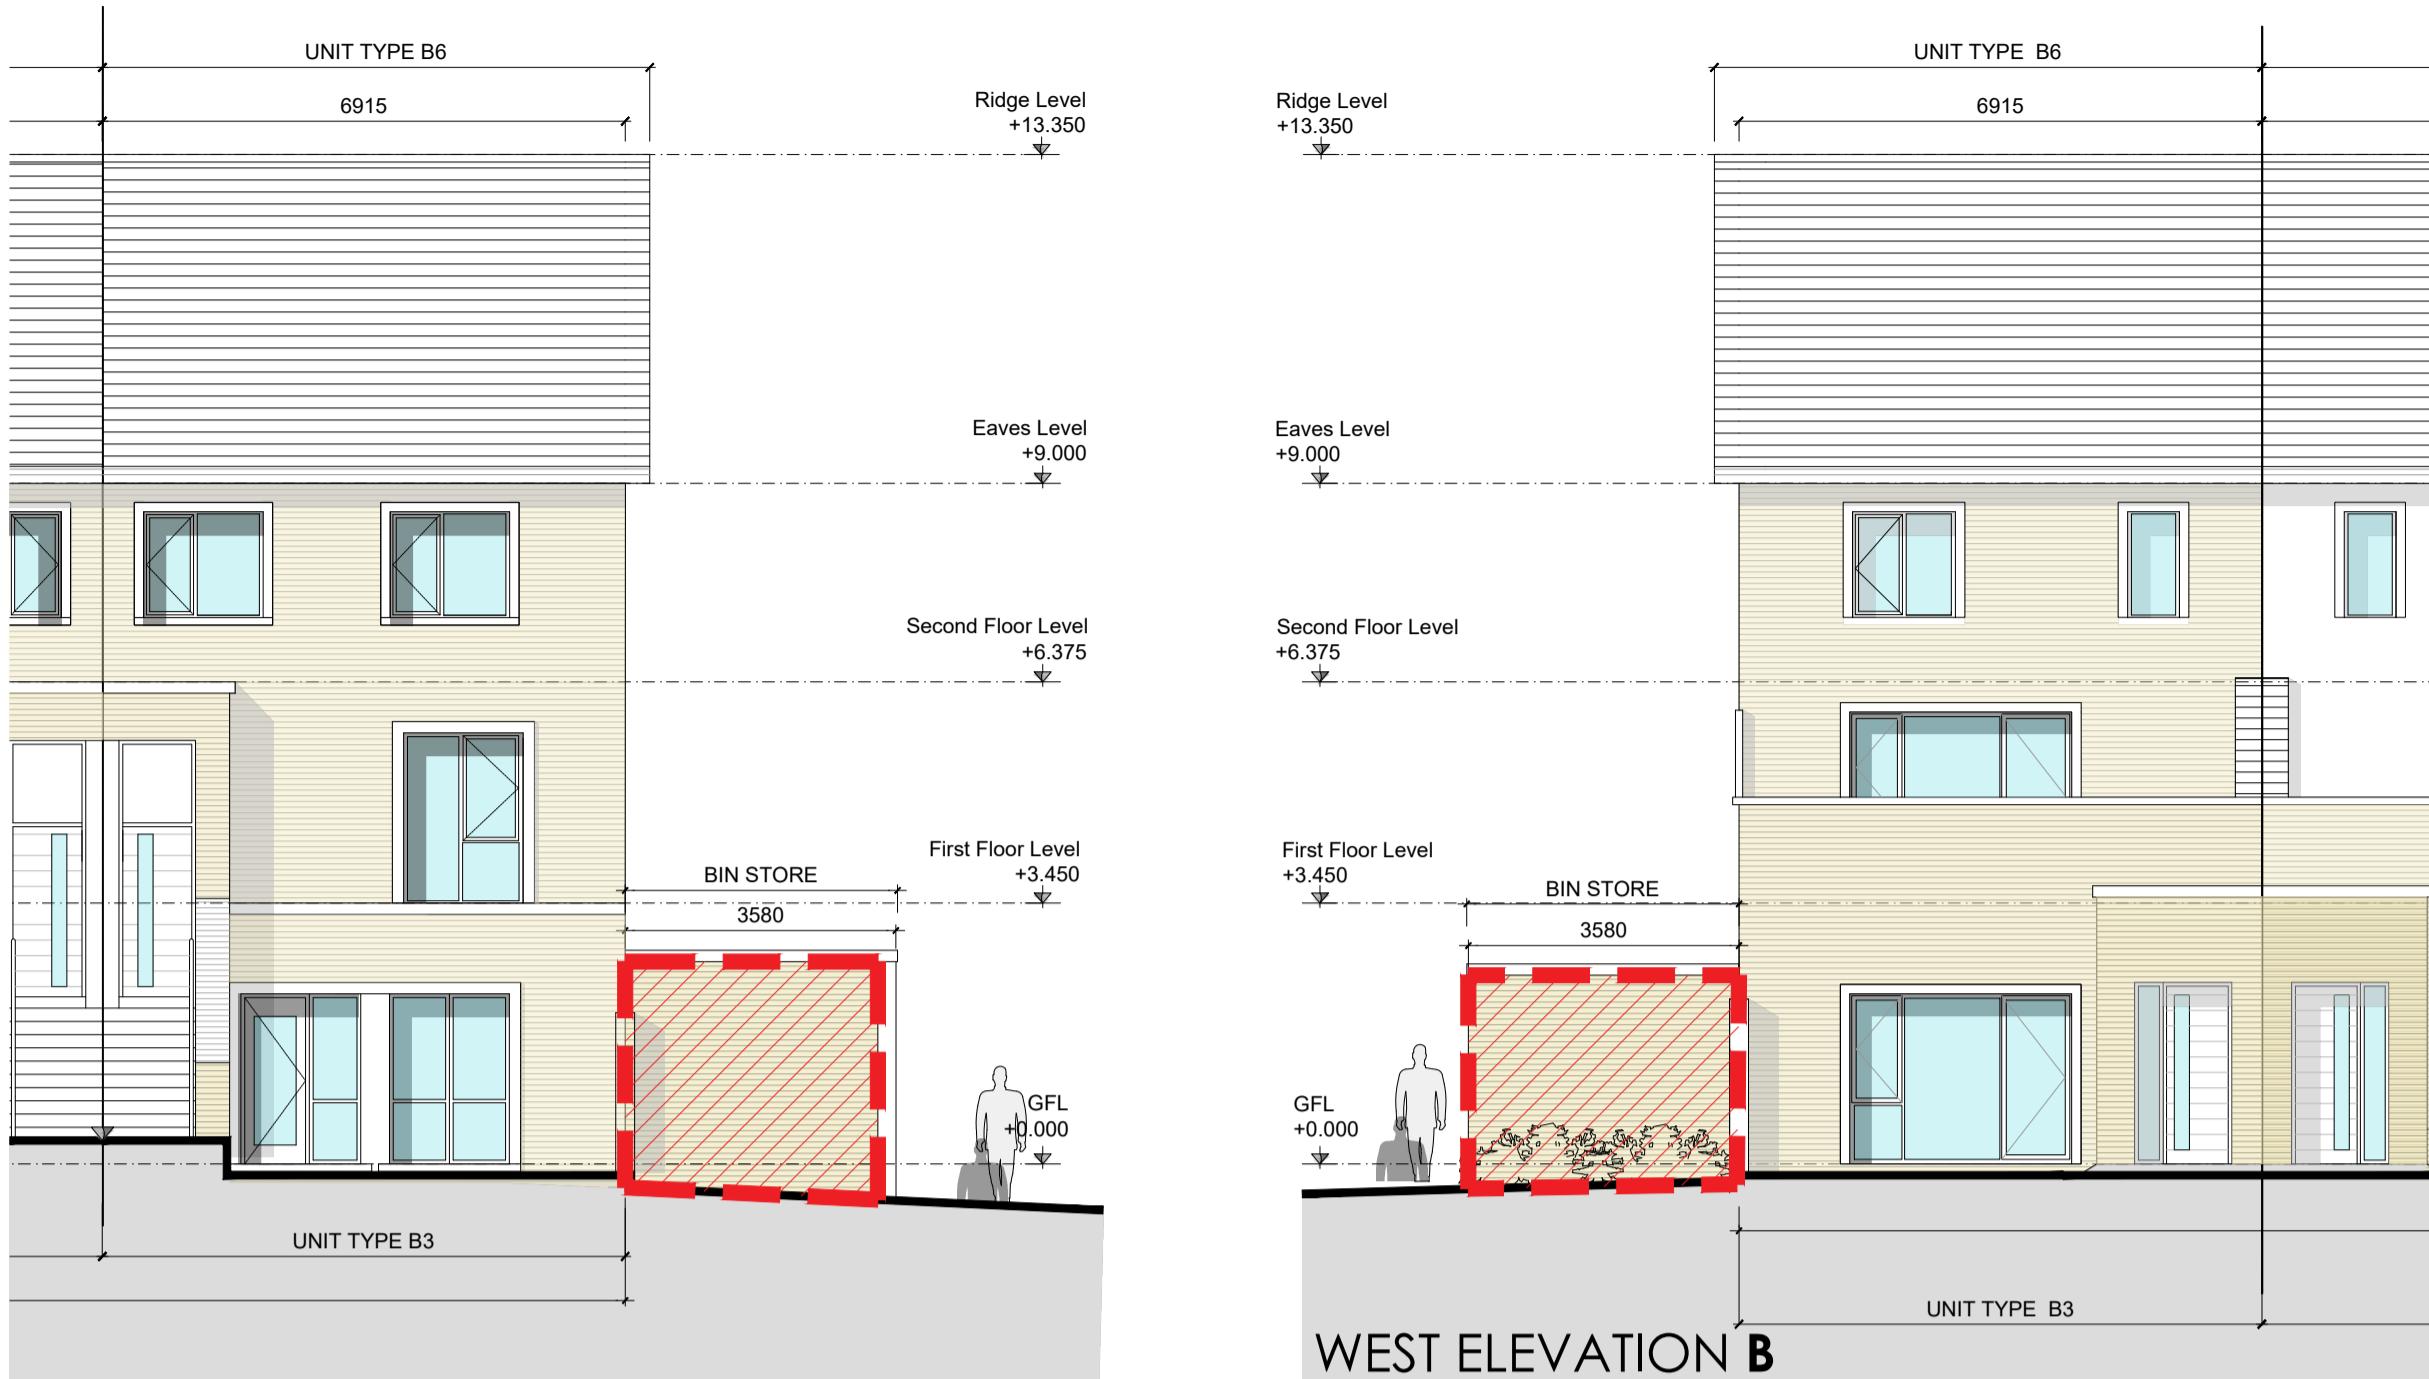


## BIKE AND BINS STORAGE

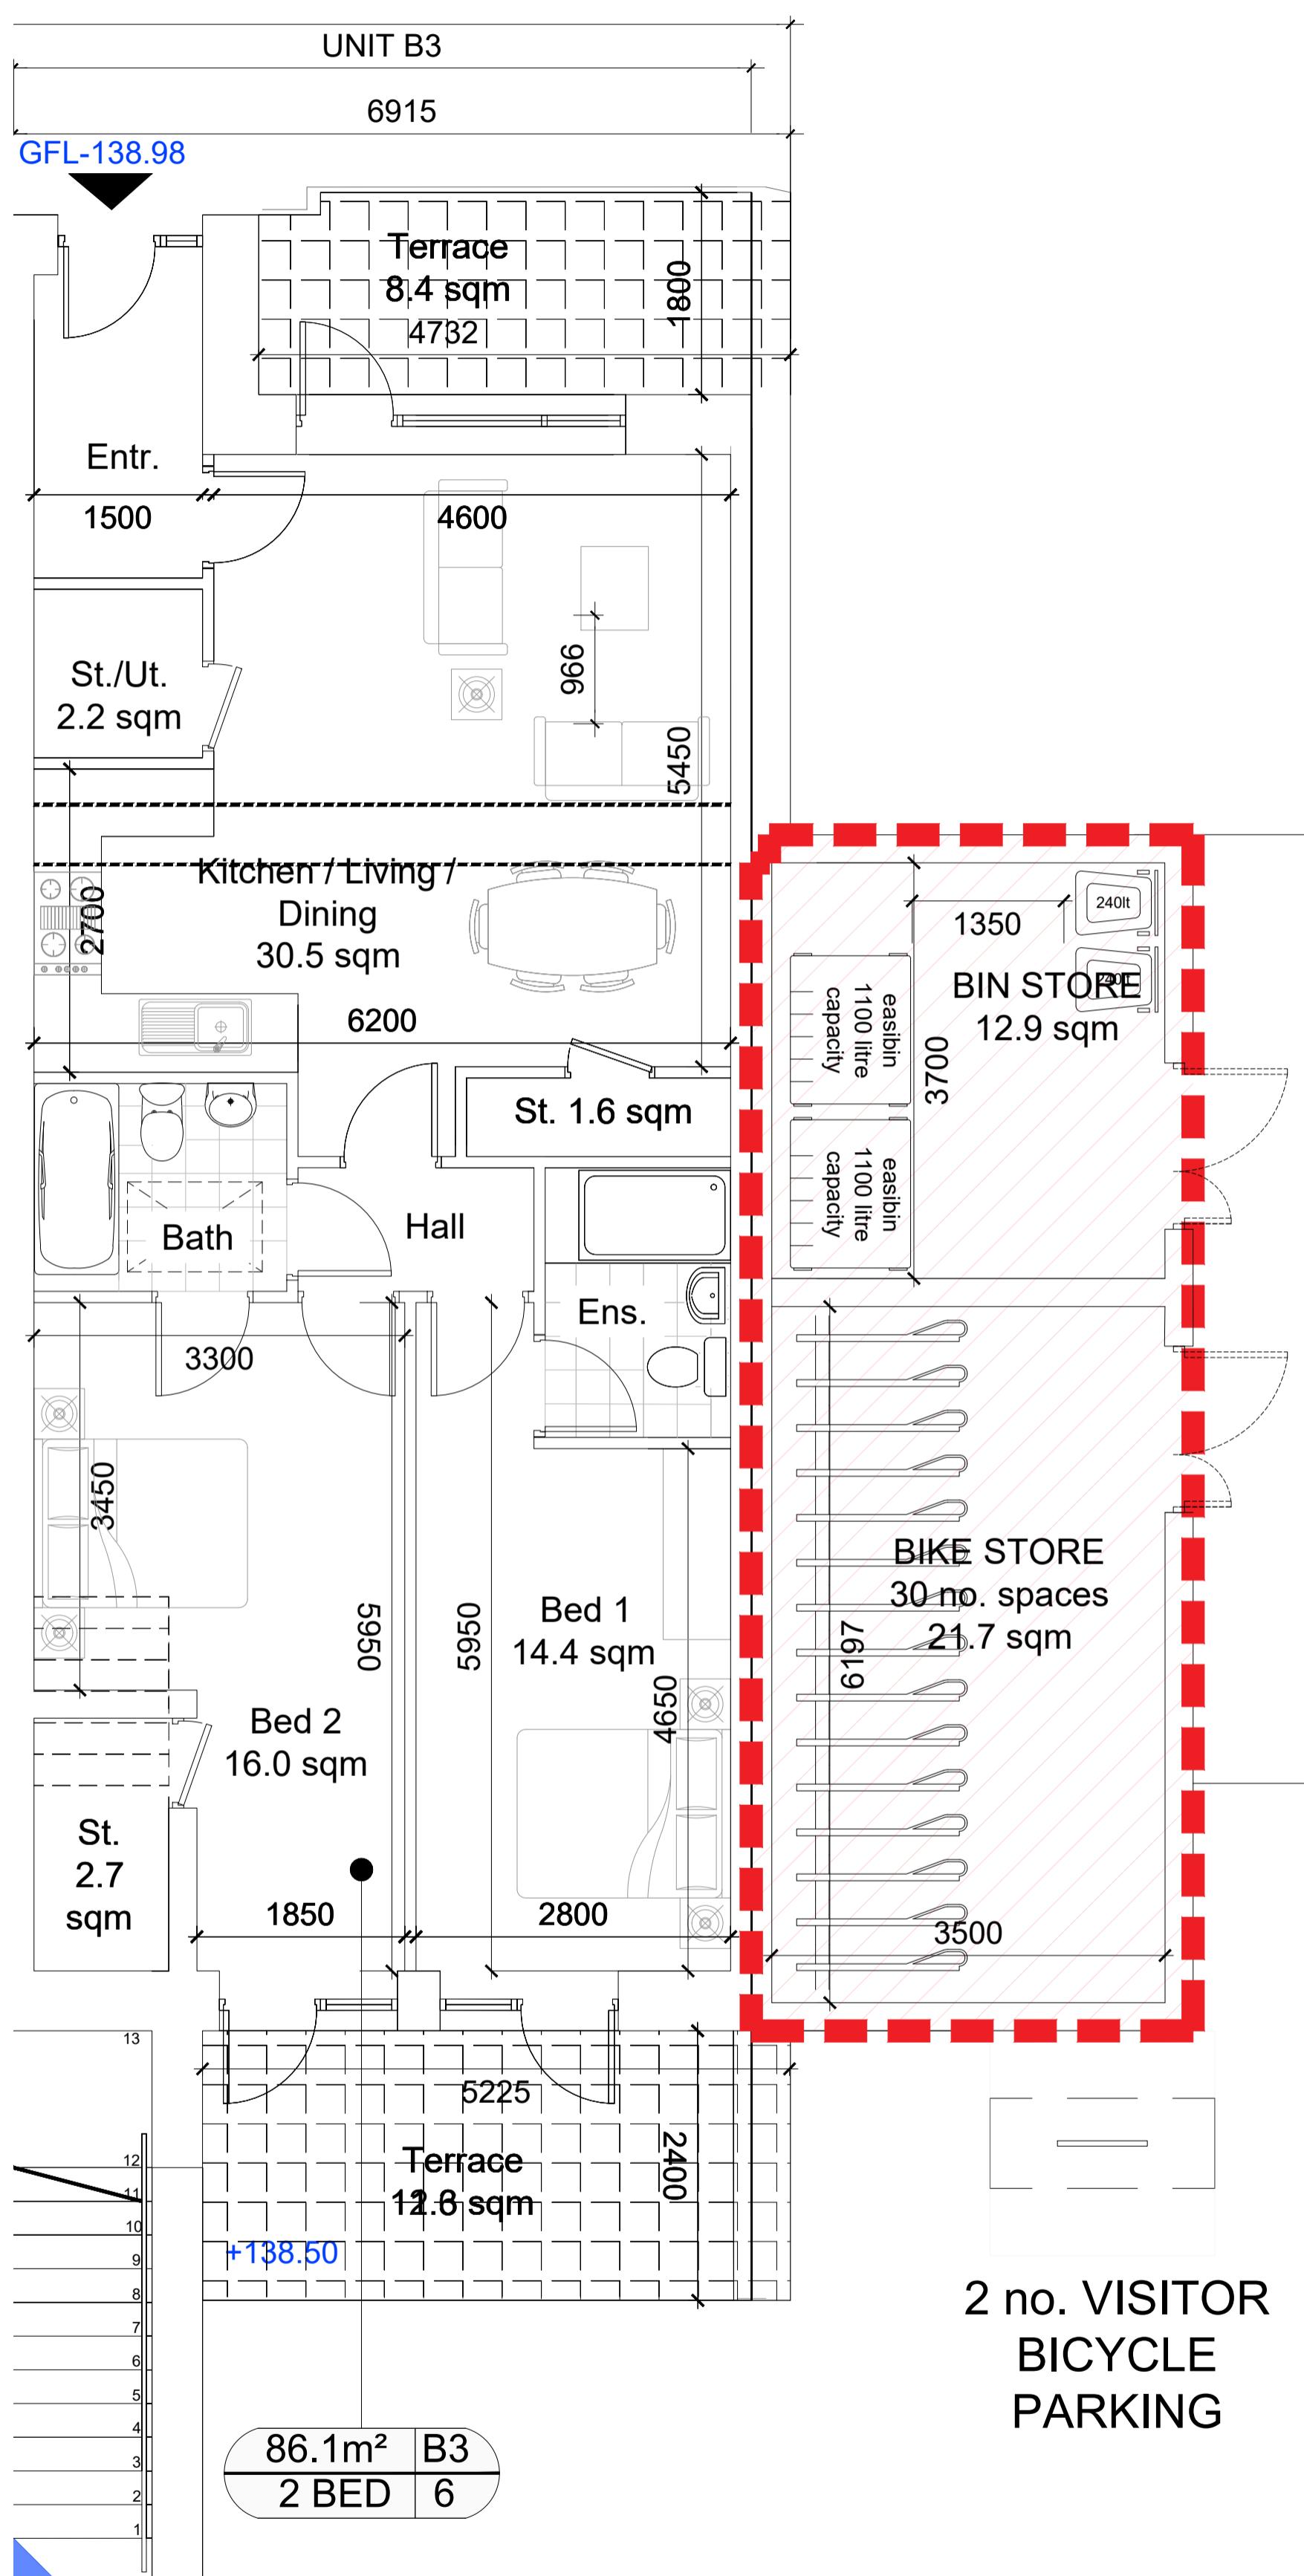

1:100 BIKE AND BINS ELEVATIONS

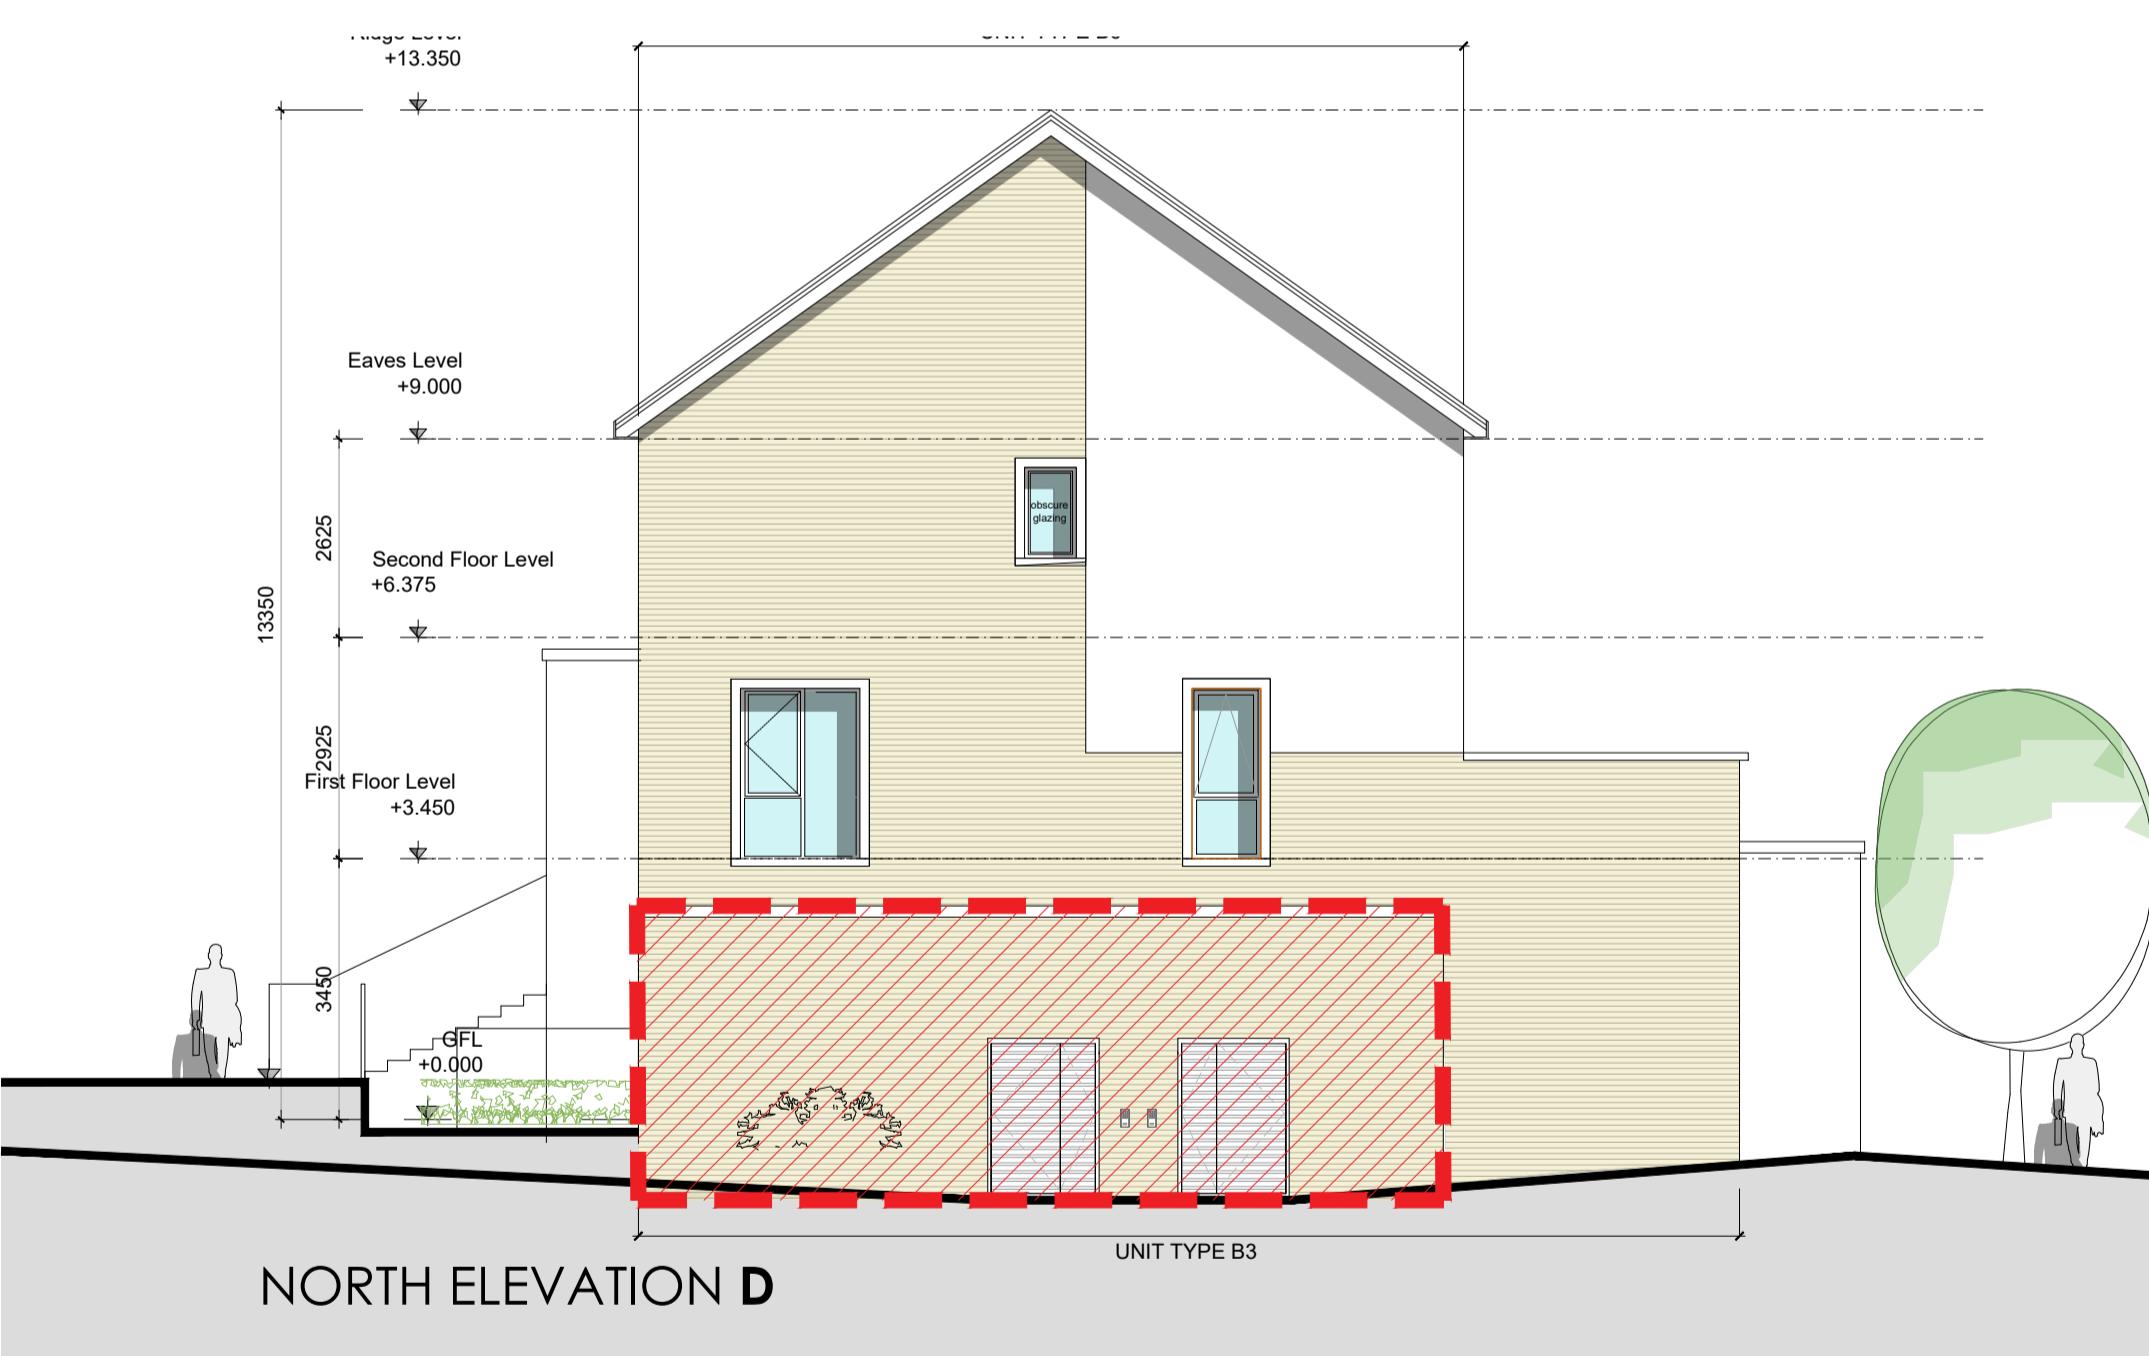

GENERAL NOTES  
DO NOT SCALE FROM DRAWINGS. WORK TO FIGURED DIMENSIONS ONLY. ARCHITECT TO BE NOTIFIED OF ANY DISCREPANCIES.

THIS DRAWING TO BE READ IN CONJUNCTION WITH ALL ARCHITECT'S DRAWINGS, SPECIFICATIONS, CONSULTANT'S DESIGN TEAM DRAWINGS AND SPECIFICATIONS.

NOTES ON FINISHES:

ROOF: TO BE FINISHED IN CONCRETE ROOF TILES IN SELECTED COLOUR.  
WALLS: SELECTED CLAY BRICKWORK WHERE INDICATED OTHERWISE PAINTED SAND / CEMENT RENDER OR SELF COLOURED RENDER. EXPRESSED BANDS AROUND EXTERNAL OPENINGS/EXPRESSED LINTOLS OVER EXTERNAL OPENINGS WHERE INDICATED TO BE RENDERED.  
JOINERY: ALL WINDOWS AND DOORS, FRAMES AND LEAVES, TO BE UPVC. OBSCURE GLAZING WHERE INDICATED TO SENSITIVE WINDOWS.  
RAINWATER GOODS: GUTTERS, DOWNPipes, AND FIXINGS TO BE UPVC OR TO SELECTED COLOUR TO MATCH ROOF COLOUR



REV	DATE	DESCRIPTION	ISSUED BY
		REVISIONS	

## LRD APPLICATION - STAGE 3

CLIENT: EVARA  
PROJECT TITLE: PROPOSED RESIDENTIAL DEVELOPMENT @ BOHERBOY  
DRAWING TITLE: DUPLEX BLK. B.1,B.2,B.3 BIKE/BINS STOR

DRN BY: CHK BY: SCALE: DATE: REVISION: JOB NO:  
LC | - | 1:200/1:50 | Nov'25 | -- | 20002.3

DRAWING NUMBER: BHBY-MRM-AR-ZZ-DR-P4-HA-CA2-0072  
DRAWING STATUS CODE: P

No.1 Grantham Street, Dublin 8  
D08 A49Y Tel: +353 (01) 478 3700  
Block 6, Central Business Park  
Tullamore, County Offaly, R35 F6F8  
Tel: +353 (057) 932 3667  
E: arch@mcom.com W: mcom.com

Figured dimensions only to be used. This drawing is copyright of MICORM Ltd. All information is shared as per approved use in accordance with I.S. EN ISO 19650-2: 2018. If 'Status Code' above is empty, this information has been shared as Status Code 00 - Work in Progress (WIP) / Draft.