
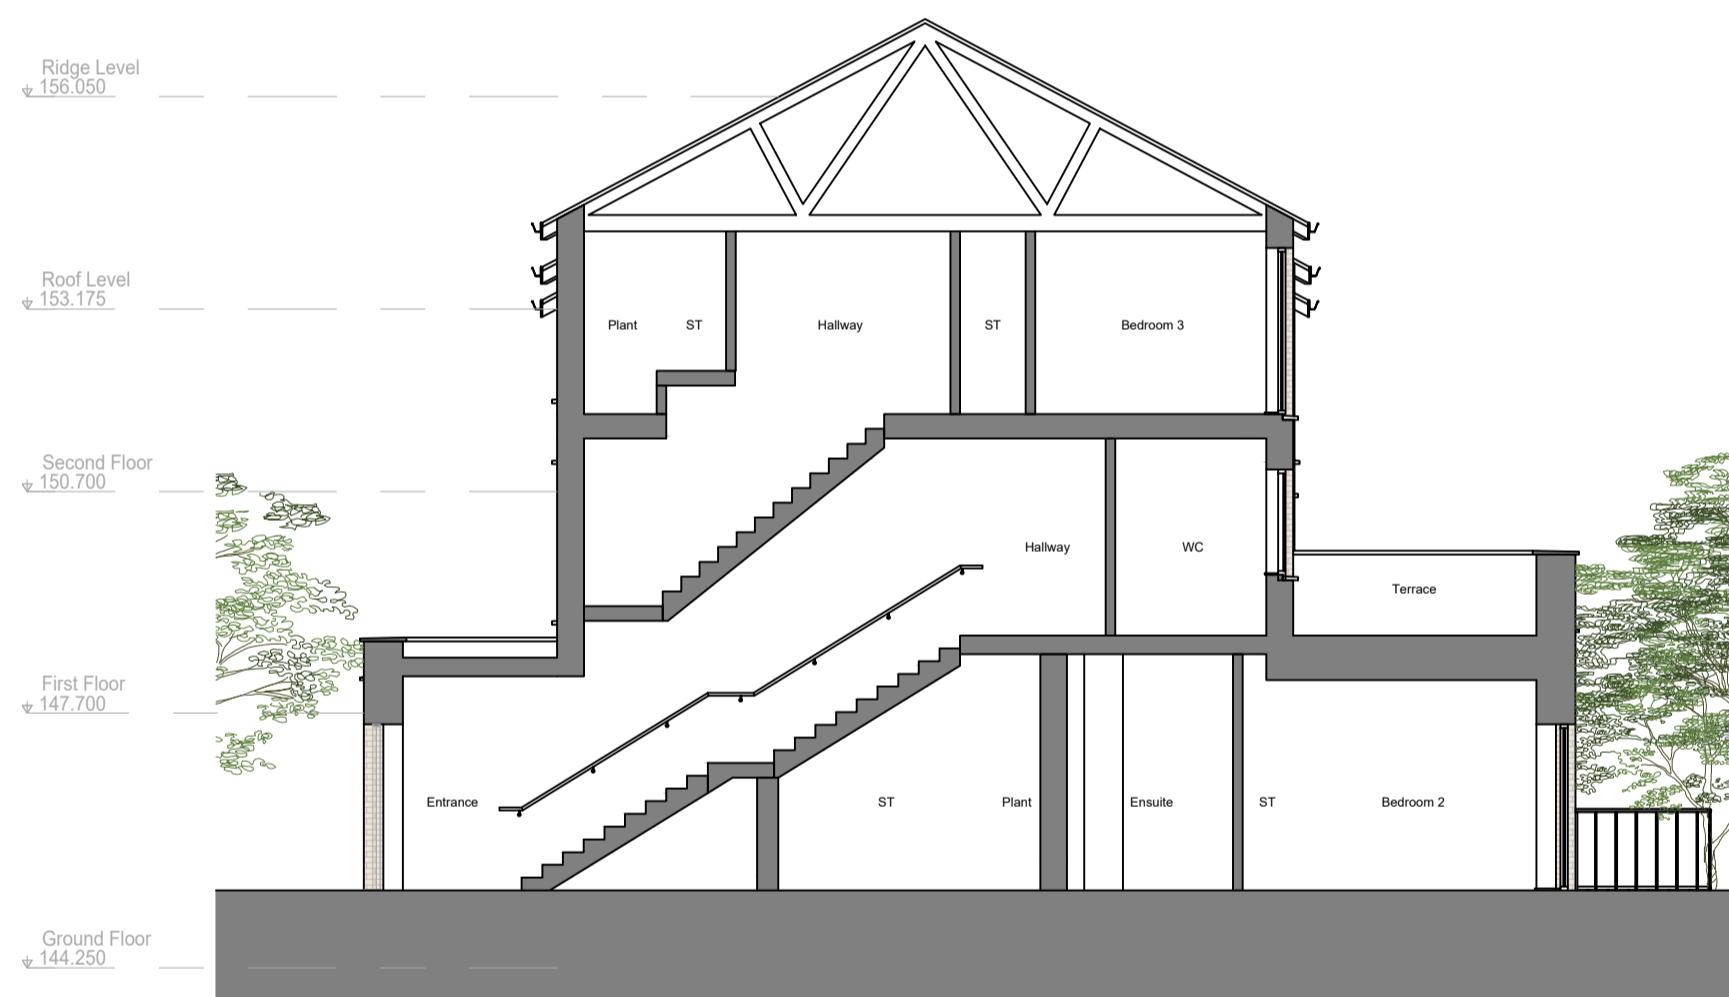


**GENERAL NOTES**  
 DO NOT SCALE FROM DRAWINGS. WORK TO FIGURED DIMENSIONS ONLY. ARCHITECT TO BE NOTIFIED OF ANY DISCREPANCIES.  
 THIS DRAWING TO BE READ IN CONJUNCTION WITH ALL ARCHITECT'S DRAWINGS, SPECIFICATIONS CONSULTANT'S DESIGN TEAM DRAWINGS AND SPECIFICATIONS.

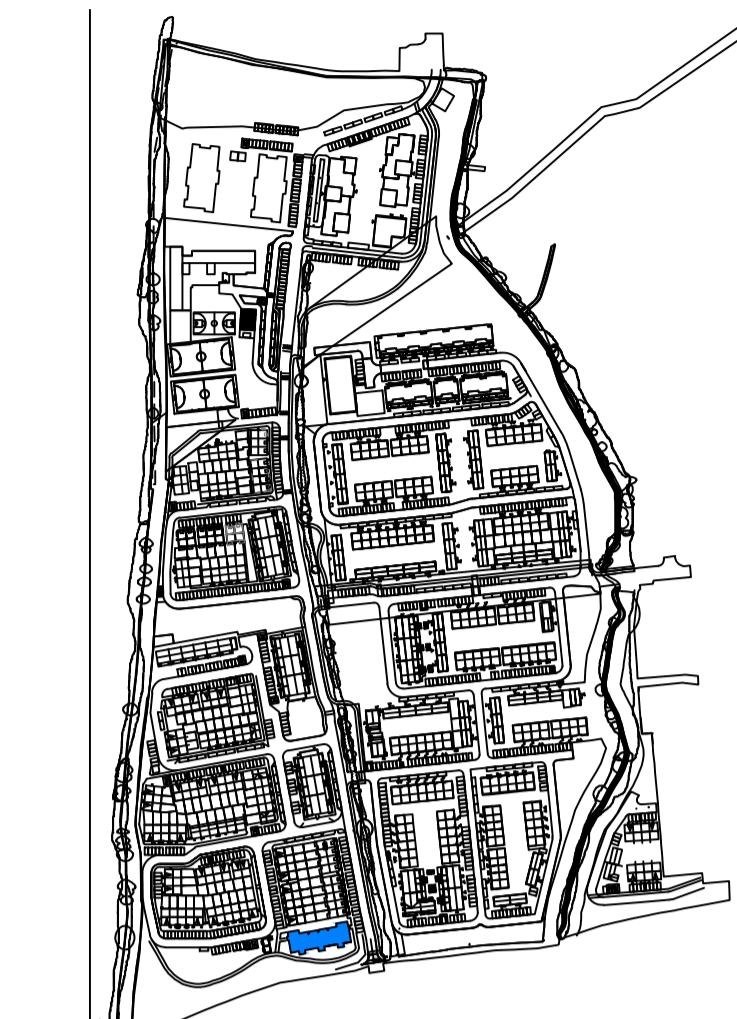

REV	DATE	DESCRIPTION	Issued by
REVISIONS			

### STAGE 3 - P4

CLIENT:  
**EVARA**  
 PROJECT TITLE:  
**PROPOSED RESIDENTIAL DEVELOPMENT @ BOHERBOY**  
 DRAWING TITLE:  
**DUPLEX BLOCKS A - SECTIONS**

DRN BY: **RS** CHK BY: **BM** SCALE @ A1: **As indicated** DATE: **24/10/2025** REVISION: **20002.1**  
 DRAWING NUMBER: **BHBY-MRM-AR-XX-DR-P4-BB-CA3-1063** STATUS: **P4**

**MCORM** No.1 Grantham Street, Dublin 8  
 D08 A49Y Tel: +353 (01) 478 8700  
 Block 6, Central Business Park  
 Tullamore, County Offaly, R35 F6F8  
 Tel: +353 (057) 932 3867  
 E: arch@mccorm.com W: mccorm.com

Figured dimensions only to be used. This drawing is copyright of MCORM Ltd. All information is shared as per approved use in accordance with I.S. NA-2021 to I.S. EN ISO 19650-2: 2018, 'If Status Code' above is empty, this information has been shared as Status Code 50 - Work in Progress (WIP) / Draft.