

CONTEXTUAL SITE SECTIONS - SHEET 3




GENERAL NOTES

NOT SCALE FROM DRAWINGS. WORK TO FIGURED DIMENSIONS
ONLY. ARCHITECT TO BE NOTIFIED OF ANY DISCREPANCIES.


THIS DRAWING TO BE READ IN CONJUNCTION WITH ALL
ARCHITECT'S DRAWINGS, SPECIFICATIONS CONSULTANT'S
DESIGN TEAM DRAWINGS AND SPECIFICATIONS.

NOTES ON FINISHES:	
DOOF:	TO BE FINISHED IN CONCRETE ROOF TILES COLOUR.
WALLS:	SELECTED CLAY BRICKWORK WHERE INDICATED PAINTED SAND / CEMENT RENDER OR SELF RENDER. EXPRESSED BANDS AROUND EXTERIOR EXPRESSED LINTOLS OVER EXTERNAL OPENINGS INDICATED TO BE RENDER
MACHINERY:	ALL WINDOWS AND DOORS, FRAMES AND LIDS TO BE PAINTED uPVC. OBSCURE GLAZING WHERE INDICATED TO BE IN WINDOWS.
INWATER GOODS:	GUTTERS, DOWNPPIPES, AND FIXINGS TO BE PAINTED TO SELECTED COLOUR TO MATCH ROOF COLOUR.

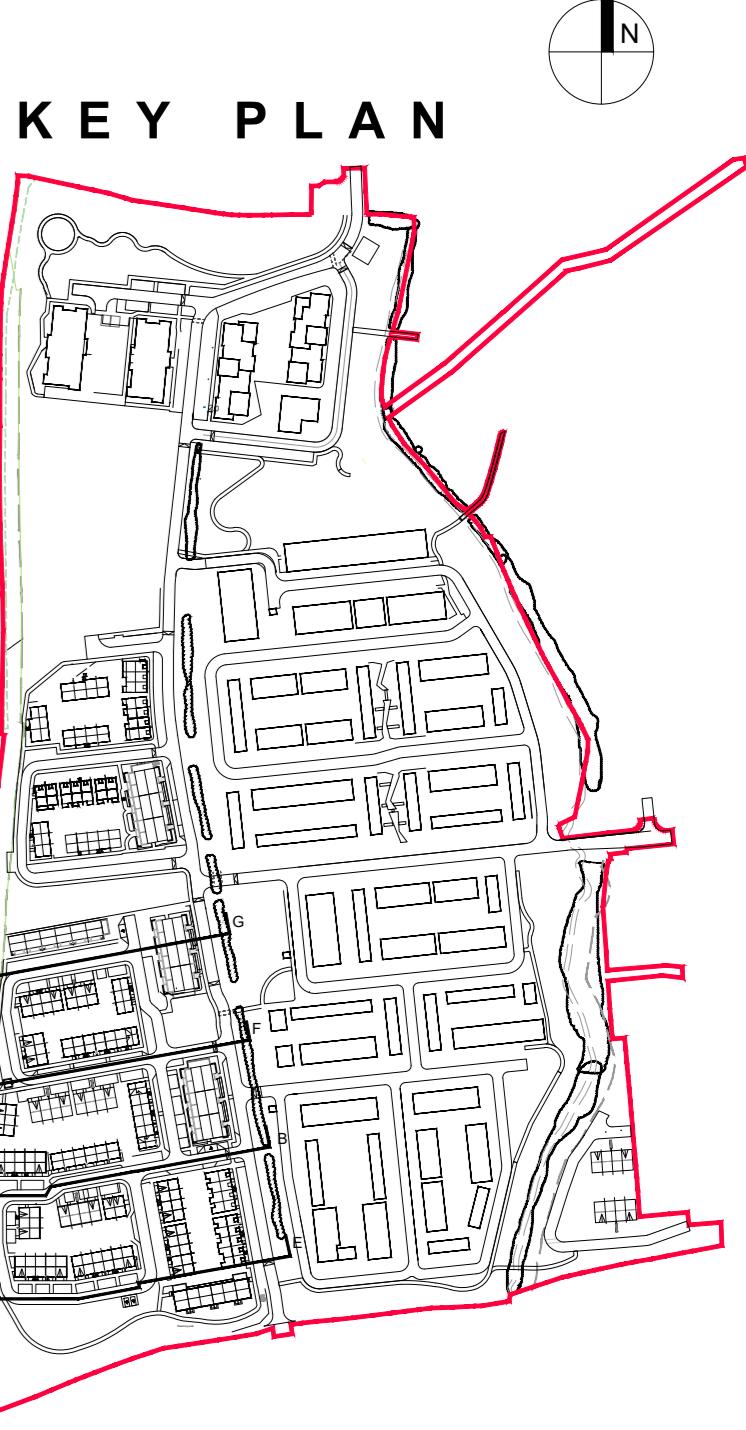

EGEND:

UFF BRICK CHARACTER AREA 1
ED BRICK CHARACTER AREA 2
UFF BRICK CHARACTER AREA 3
UFF BRICK CHARACTER AREA 4
EXISTING SITE LVL.
WAYI FAVF

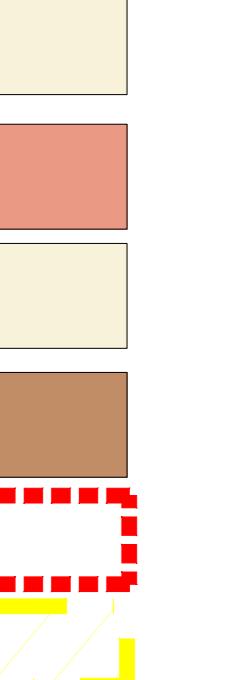

RD APPLICATION - STAGE 3

Contextual Site Sections - Sheet 3

BY: CHK BY: SCALE: DATE: REVISION: JOB NO:
C BMcD 1:200 @ A0 OCT'25 XX 20002.3
WING NUMBER: STATUS CODE:
HRY-MRM-AR-XX-DR-P4-XX-XX-0032 P4

CONTEXTUAL SITE SECTIONS - SHEET 3

CHARACTER AREA 2/3