



GENERAL NOTES
DO NOT SCALE FROM DRAWINGS. WORK TO FIGURED DIMENSIONS ONLY. ARCHITECT TO BE NOTIFIED OF ANY DISCREPANCIES.
THIS DRAWING TO BE READ IN CONJUNCTION WITH ALL ARCHITECT'S DRAWINGS, SPECIFICATIONS CONSULTANTS' DESIGN TEAM DRAWINGS AND SPECIFICATIONS.

NOTES ON FINISHES:
ROOF: TO BE FINISHED IN CONCRETE ROOF TILES IN SELECTED COLOUR.
WALLS: SELECTED CLAY BRICKWORK WHERE INDICATED OTHERWISE PAINTED SAND/CEMENT RENDER OR SELF COLOURED RENDER. EXPRESSED BANDS AROUND EXTERNAL OPES/EXPRESSED LINCOLS OVER EXTERNAL OPES WHERE INDICATED TO BE RENDER.
JOINERY: ALL WINDOWS AND DOORS, FRAMES AND LEAVES, TO BE uPVC. OBSCURE GLAZING WHERE INDICATED TO BE SENSITIVE WINDOWS.
RAINWATER GOODS: GUTTERS, DOWNPIPES, AND FININGS TO BE uPVC OR TO SELECTED COLOUR TO MATCH ROOF COLOUR.

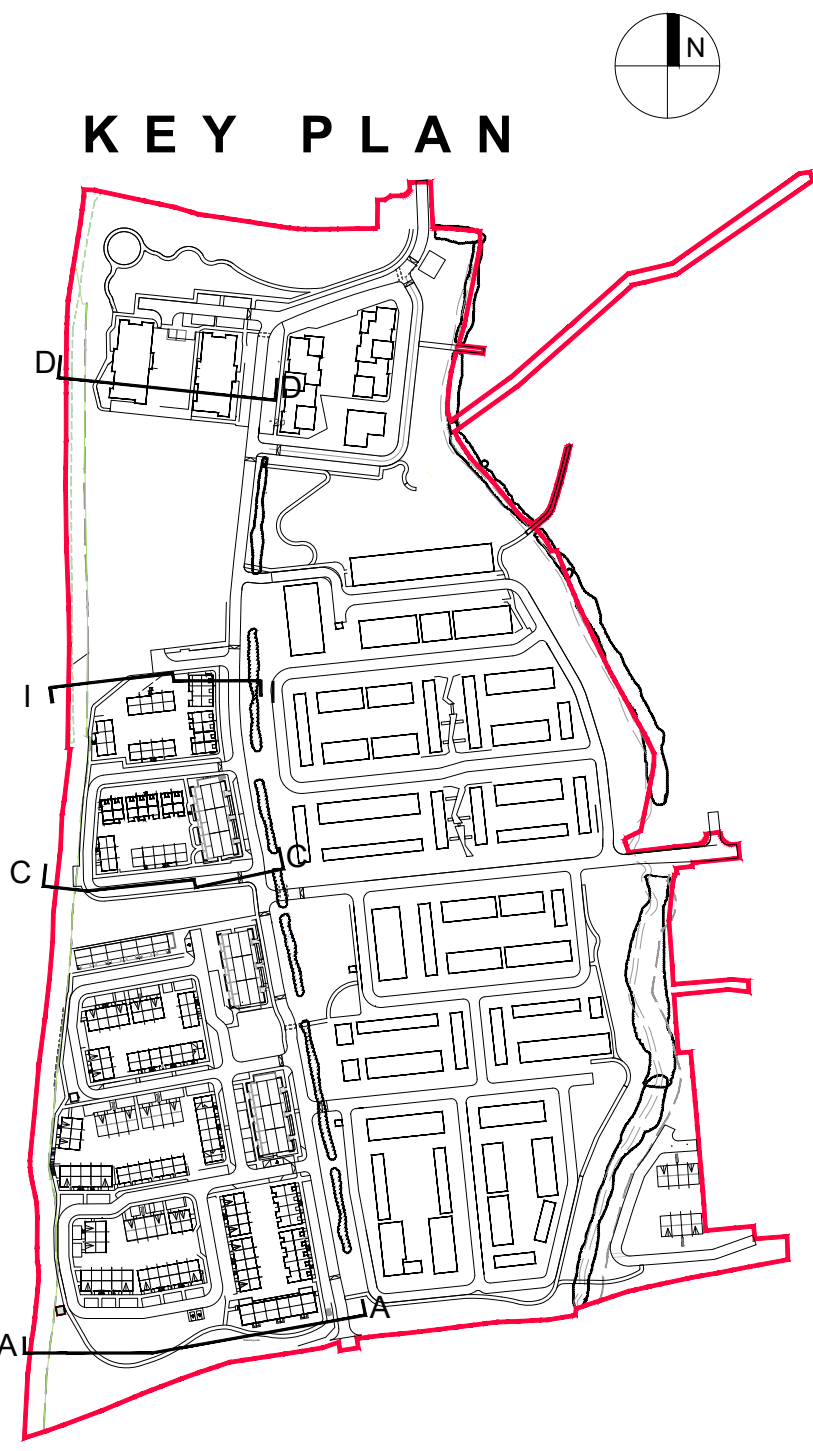

LEGEND:
BUFF BRICK CHARACTER AREA 1
RED BRICK CHARACTER AREA 2
BUFF BRICK CHARACTER AREA 3
BUFF BRICK CHARACTER AREA 4
EXISTING SITE LVL.
WAYLEAVE

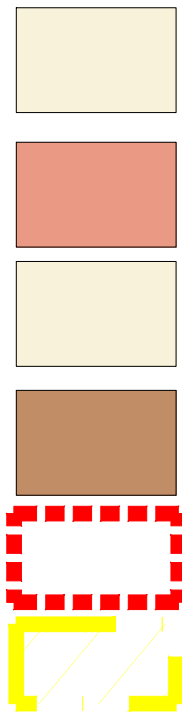

REV.	DATE	DESCRIPTION	ISSUED BY

LRD APPLICATION - STAGE 3

EVARA
PROPOSED RESIDENTIAL DEVELOPMENT @ BOHERBOY
DRAWING TITLE:
Contextual Site Sections - Sheet 4

DRW BY	CHK BY	SCALE	DATE	REVISION	JOB NO.
LC	BMcd	1:200 @ A0	NOV25	XX	20002.3

PROJECT NO: BHBV-MRM-AR-XX-DR-P4-XX-0033
SHEET CODE: P4
No. 1 Grantham Street, Dublin 8
D08 A6P7 Tel: +353 (0)1 478 8700
Block G, Central Business Park
Dublin 8, County Dublin, D08 A6P7
Tel: +353 (0)1 902 3867
E: arch@mrcorm.com W: mrcorm.com
MRCORM
ARCHITECTURE
AND URBAN DESIGN
Figured dimensions only to be used. This drawing is copyright of MRCORM Ltd. All information is shown as per approved use in accordance with I.S. 94:2011 to I.S. EN ISO 19065:2018, 'B' Status Code' above is empty. This information has been shared as Status Code 'B' - Work in Progress (WIP) / Draft.