
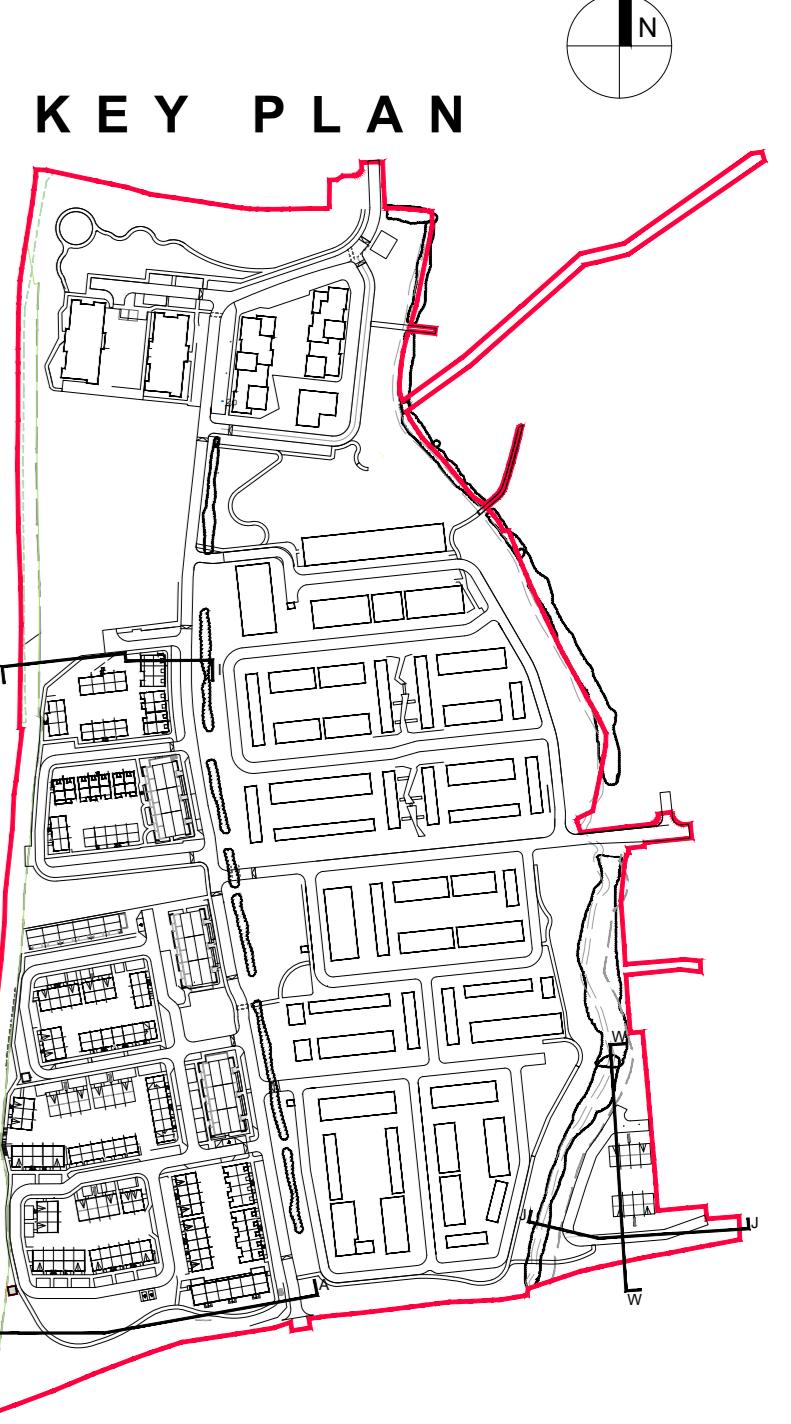
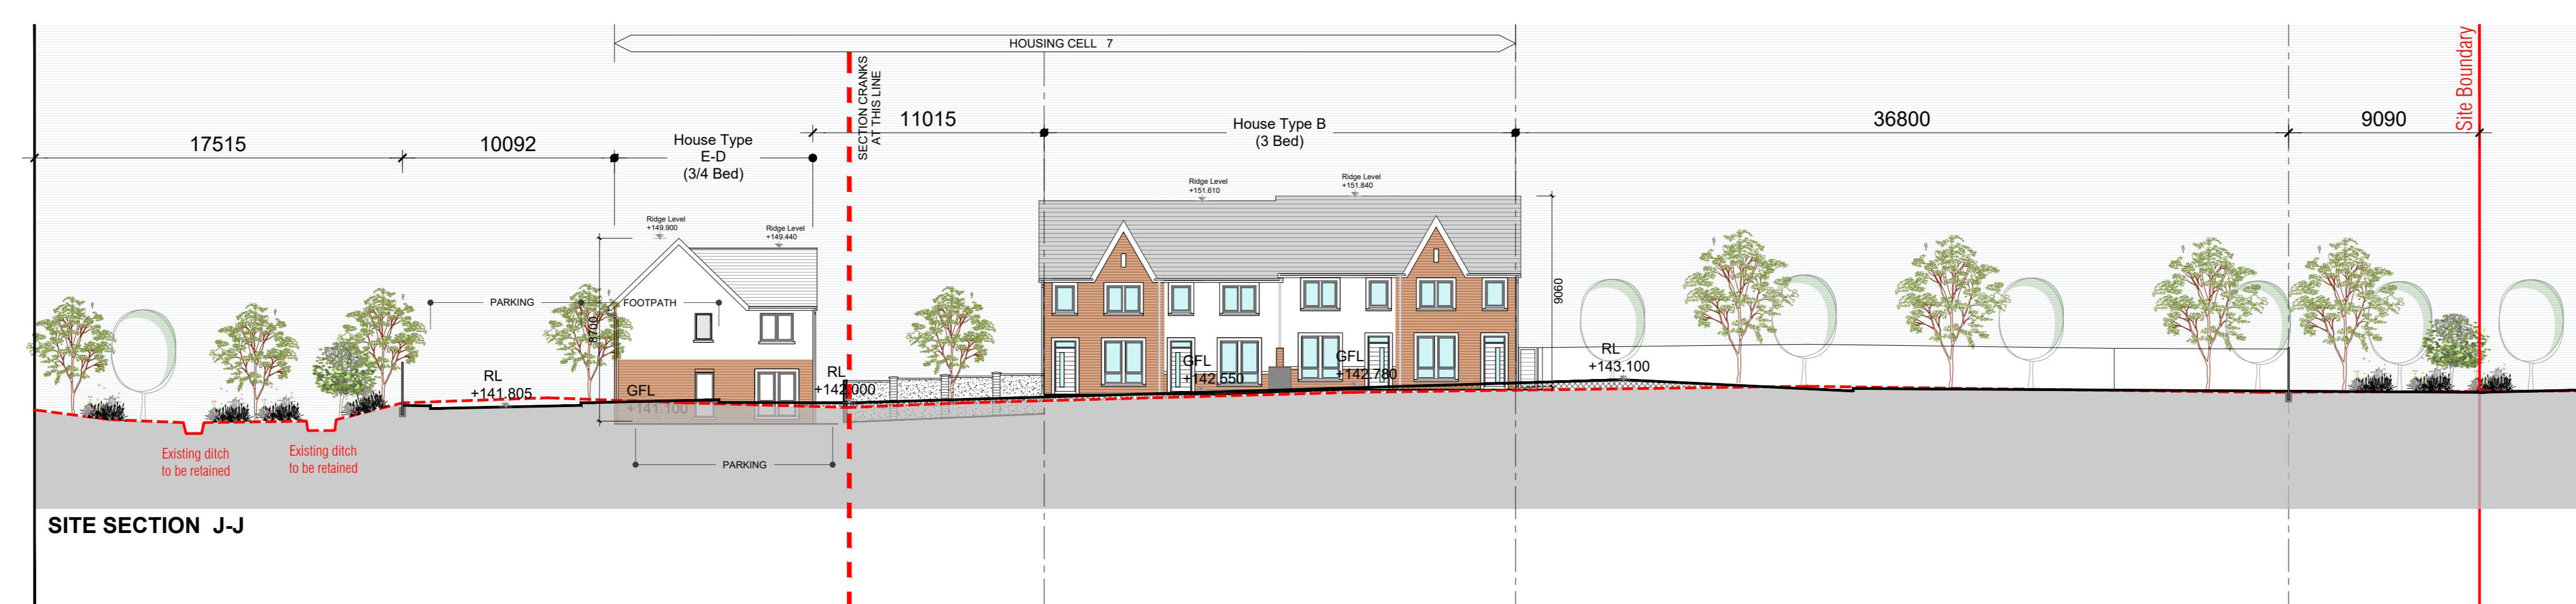



GENERAL NOTES
DO NOT SCALE FROM DRAWINGS, WORK TO FLOOR DIMENSIONS
ONLY ARCHITECT TO BE NOTIFIED OF ANY DISCREPANCIES
THIS DRAWING TO BE READ IN CONJUNCTION WITH ALL
ARCHITECTS DRAWINGS, SPECIFICATIONS, CONSULTANTS
DESIGN TEAM DRAWINGS AND SPECIFICATIONS.

NOTES ON FINISHES:
ROOF: TO BE FINISHED IN CONCRETE ROOF TILES IN SELECTED
COLORS.
WALLS: SELECTED CLAY BRICKWORK WHERE INDICATED OTHERWISE
PAINTED SAND / CEMENT RENDER LINE
RENDER: EXPRESSED BANDS AROUND EXTERNAL OPENINGS
AND DOORS, AND INTERNAL OPENINGS WHERE
INDICATED TO BE RENDERED.
JOINERY: ALL WINDOWS AND DOORS, FRAMES AND LEAVES, TO BE
PAINTED IN WHITE OR OPAQUE
OBSCURE GLAZING WHERE INDICATED TO SENSITIVE
WINDOWS.
RAINWATER GOODS: GUTTERS, DOWNPPIPES, AND FIXINGS TO BE UPVC OR
TO SELECTED COLOUR TO MATCH ROOF COLOUR.

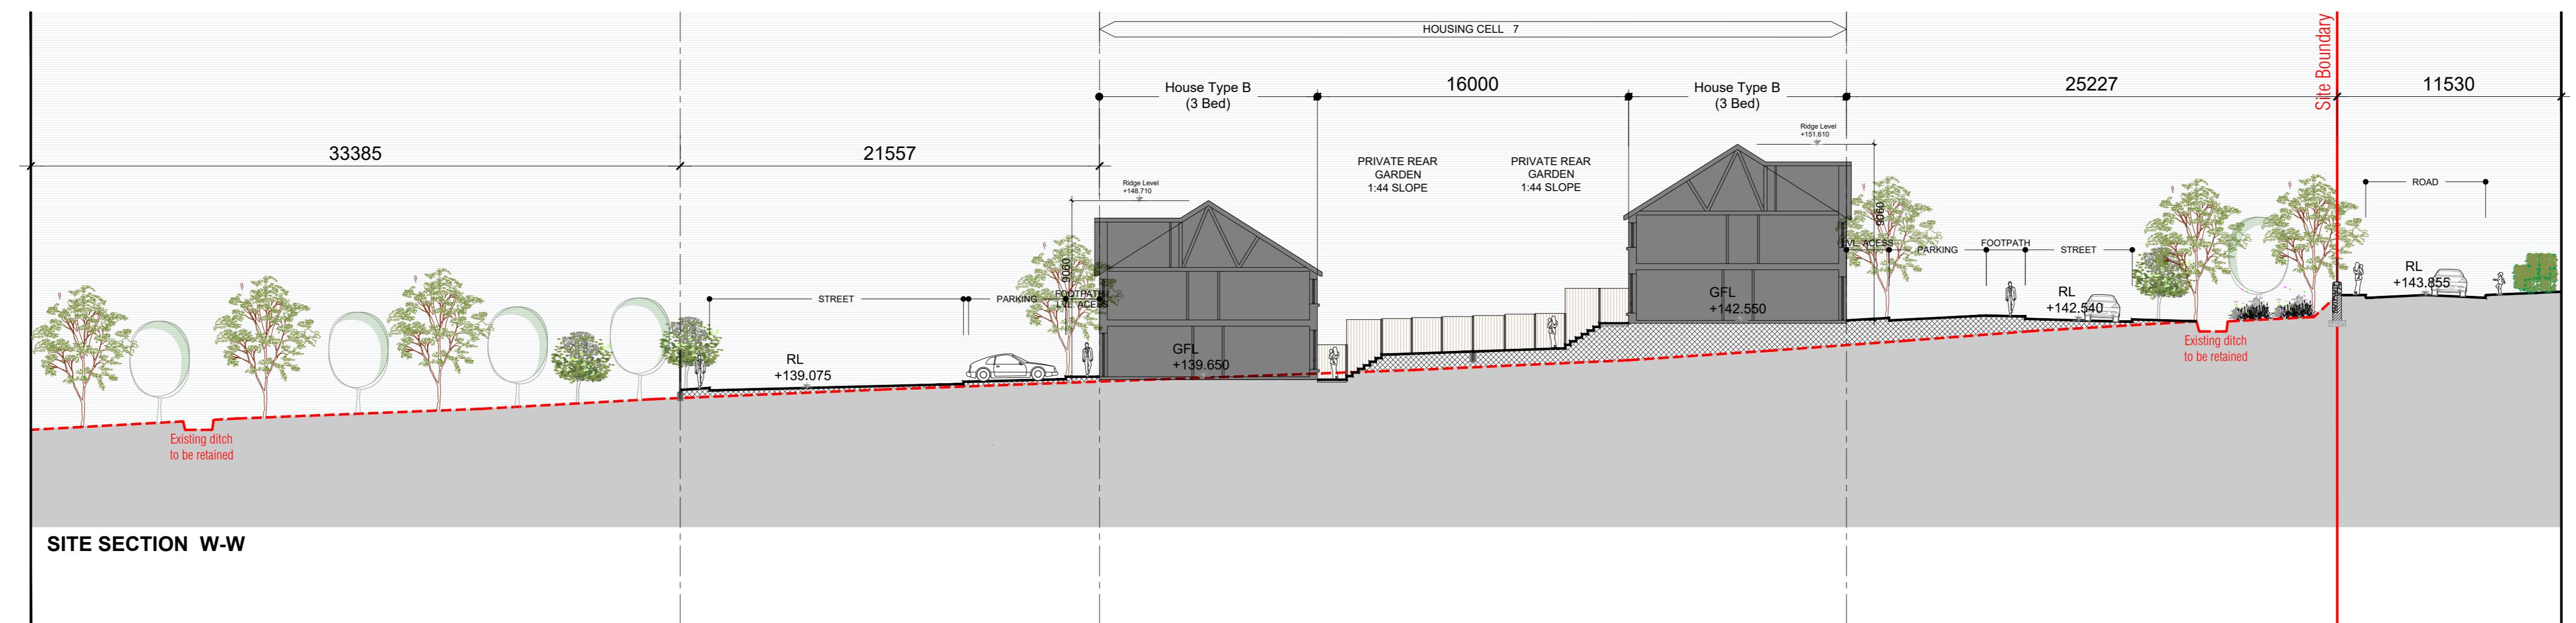


LEGEND:


BUFF BRICK CHARACTER AREA 1

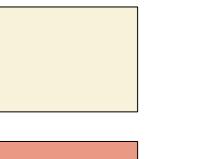


RED BRICK CHARACTER AREA 2

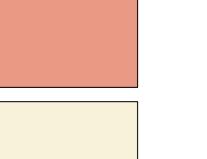

BUFF BRICK CHARACTER AREA 3

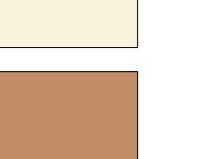

BUFF BRICK CHARACTER AREA 4

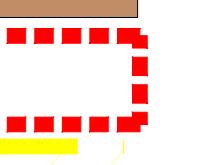

EXISTING SITE LVL.



WAYLEAVE

REF	DATE	DESCRIPTION	ISSUED BY

LRD APPLICATION - STAGE 3

CLIENT: EVARA
PROJECT TITLE: PROPOSED RESIDENTIAL DEVELOPMENT @ BOHERBOY
DRAWING TITLE: Contextual Site Sections - Sheet 5

DRN BY: CHW BY: SCALE: DATE: REVISION: JOB NO:
LC | BMcD 1:200 @ A0 | OCT25 | XX | 20002.1
DRAWING NUMBER: BHBY-MRM-AR-XX-DR-P4-XX-XX-0034
P4

No.1 Grantham Street, Dublin 8
D08 A49 Tel: +353 (01) 478700
Block 6, Central Business Park
Teal Business Park, Dublin 15 F9
Tel: +353 (091) 932367
E: evara@evara.com W: evara.com

Printed dimensions only to be used. This drawing is copyright of McCormac Ltd. All information is shared
and agreed with the client. This drawing is to be used in conjunction with S.M.L.2021 to L2.DN ISO 19000-3
above is empty, this information has been shared as Status Code S0 - Work in Progress (WIP) Draft.