




1. Read in conjunction with all relevant Architect's and Engineer's drawings and specification. All setting out to be done from the Architect's drawings. Do not scale the drawing.
2. Refer to Dwg. 1324D/320 for full specification notes relating to the roads details.
3. The contractor shall prepare a traffic management plan and agree it with the Local Authority, prior to commencement of work on site.
4. Road gullies must be placed at low points to eliminate ponding. Close gullies in the direction of the traffic flow. Place double gullies at upstream side of table ramps.

Levels Legend

- Road Level ⬆ 144.00
Road Camber Single ↗
Road Camber Double ↘
House Level ⬆ 142.50

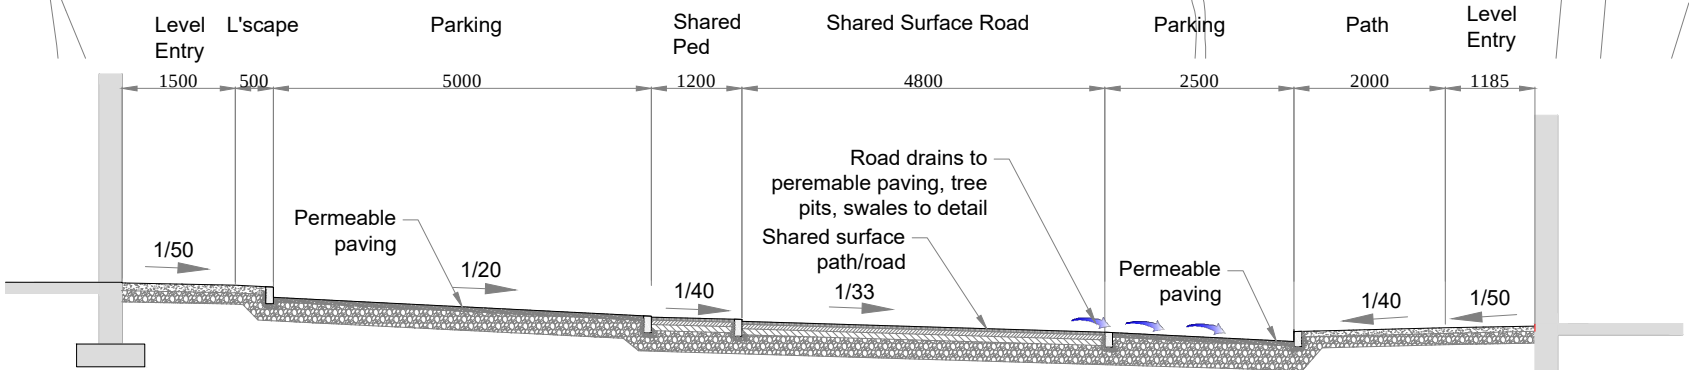

A1 Scale 1:1000
0m 20m 40m 60m 80m 100m

TYPICAL STREET SECTION
Scale 1:100

REV/ DATE DESCRIPTION
ROGER MULLARKEY & ASSOCIATES
Consulting Structural and Civil Engineers
Duncreevan, Kilcock, Co.Kildare
Tel: +353 1 610 3755 Mob: +353 87 232 4917
E-mail: info@rmullarkey.ie www.rmullarkey.ie

Project		Architect	
BOHERBOY		MCORM/DAVEY-SMITH	
Drawing Title		Architect	
ROAD & BLOCK LEVELS		MCORM/DAVEY-SMITH	
Full Site			
Date	Drawn By	Scales	Dwg.No.
Mar'25	RM	1:1000 @ A1	1324D/403
Stage		Rev	
LRD STAGE 3			