
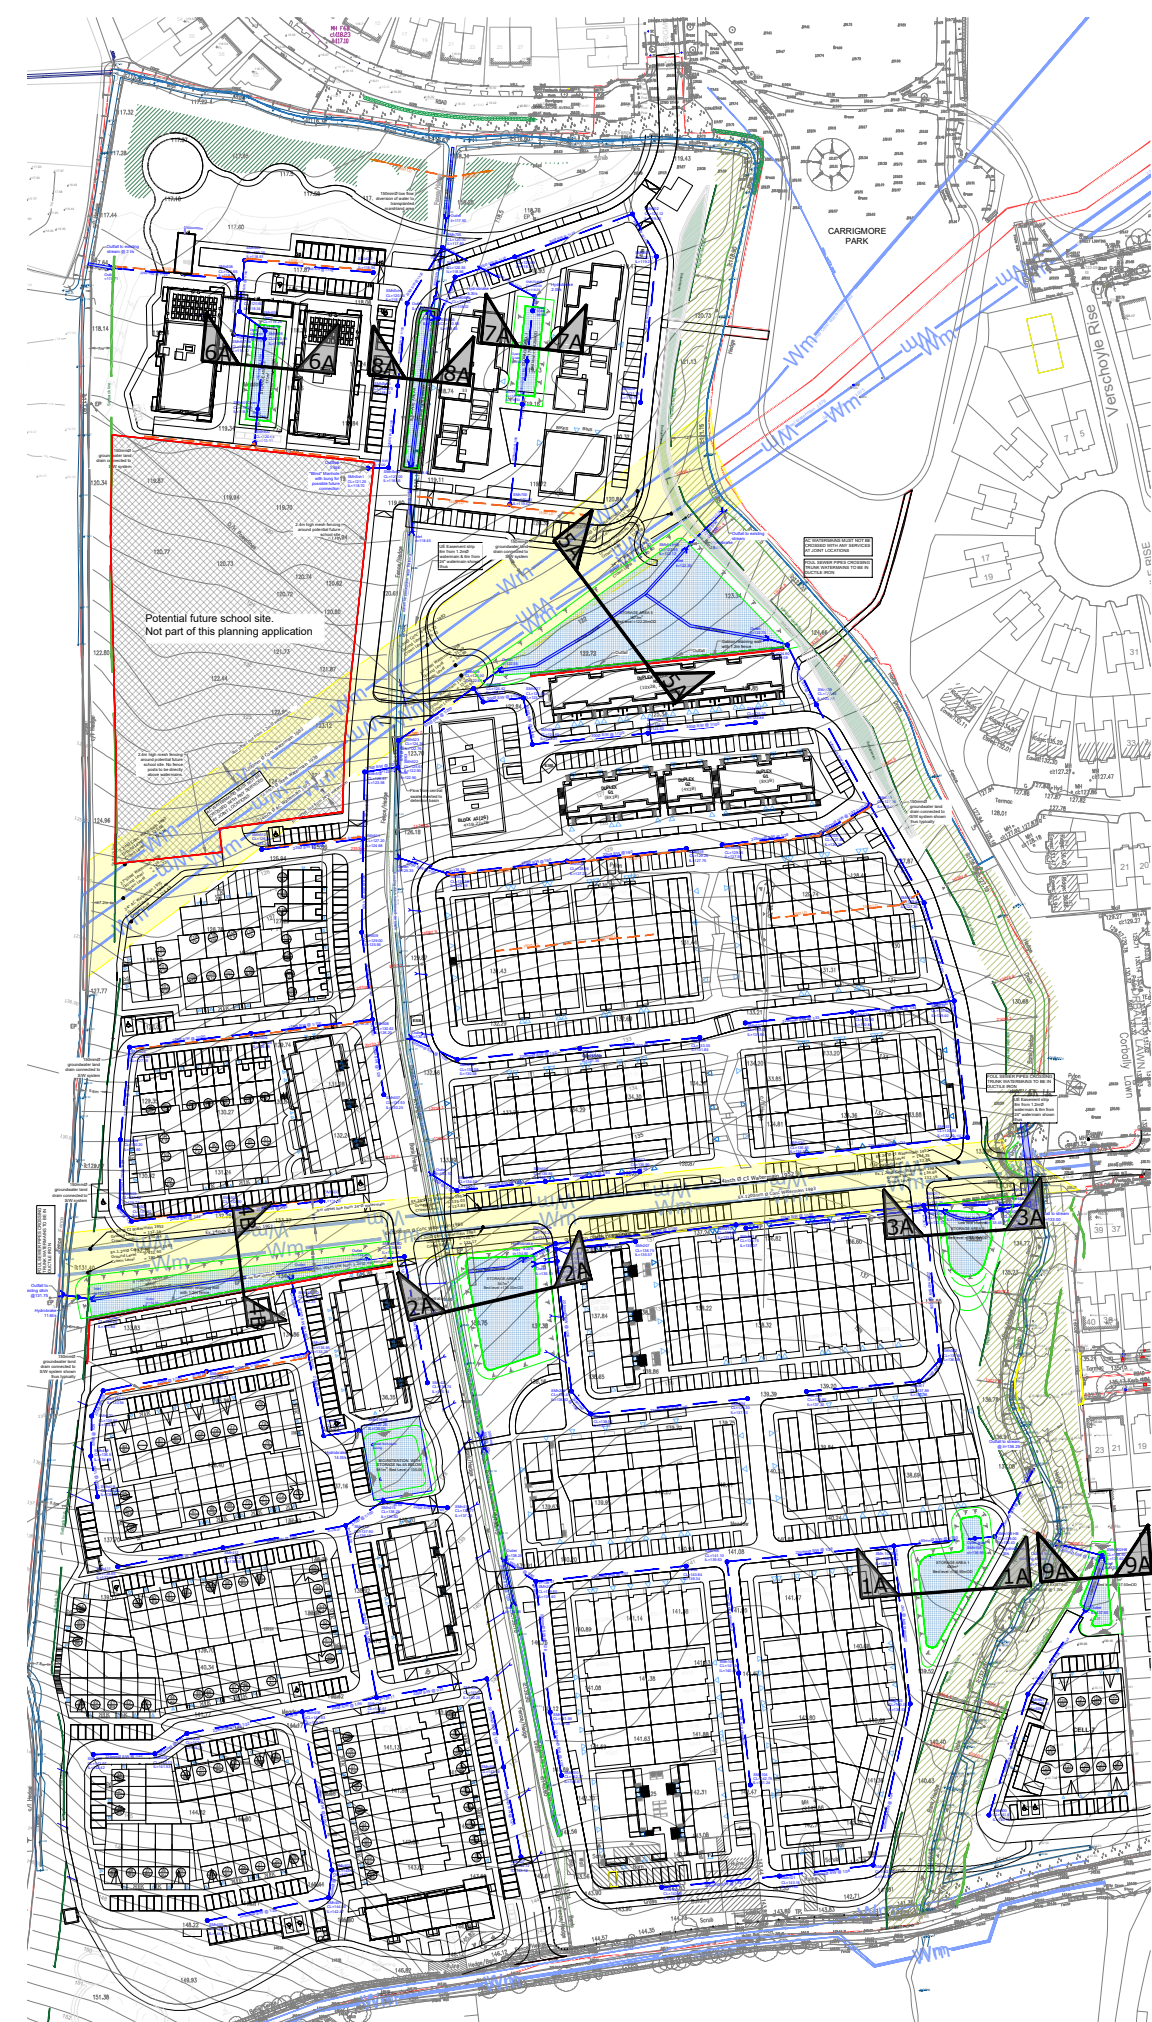
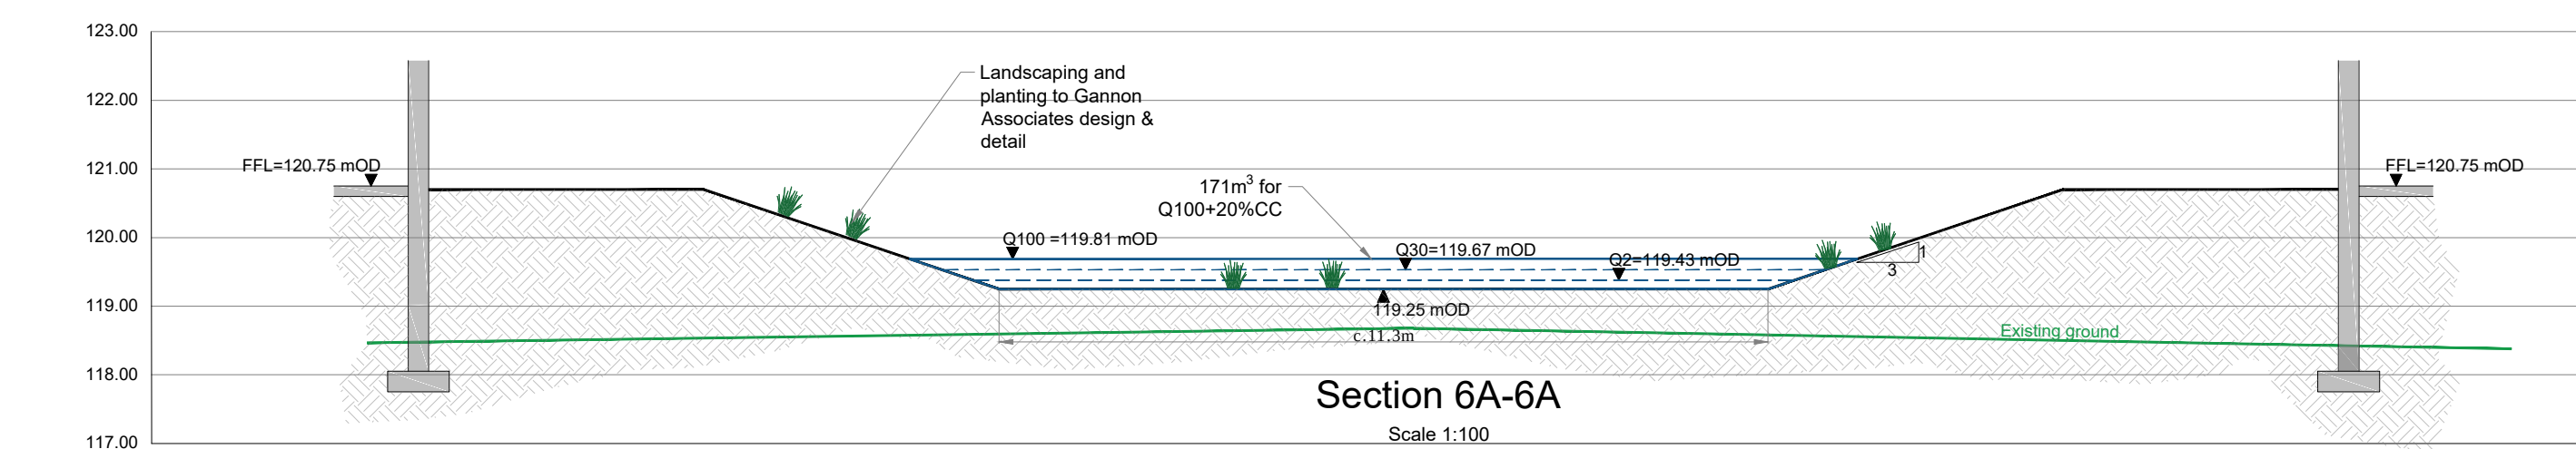
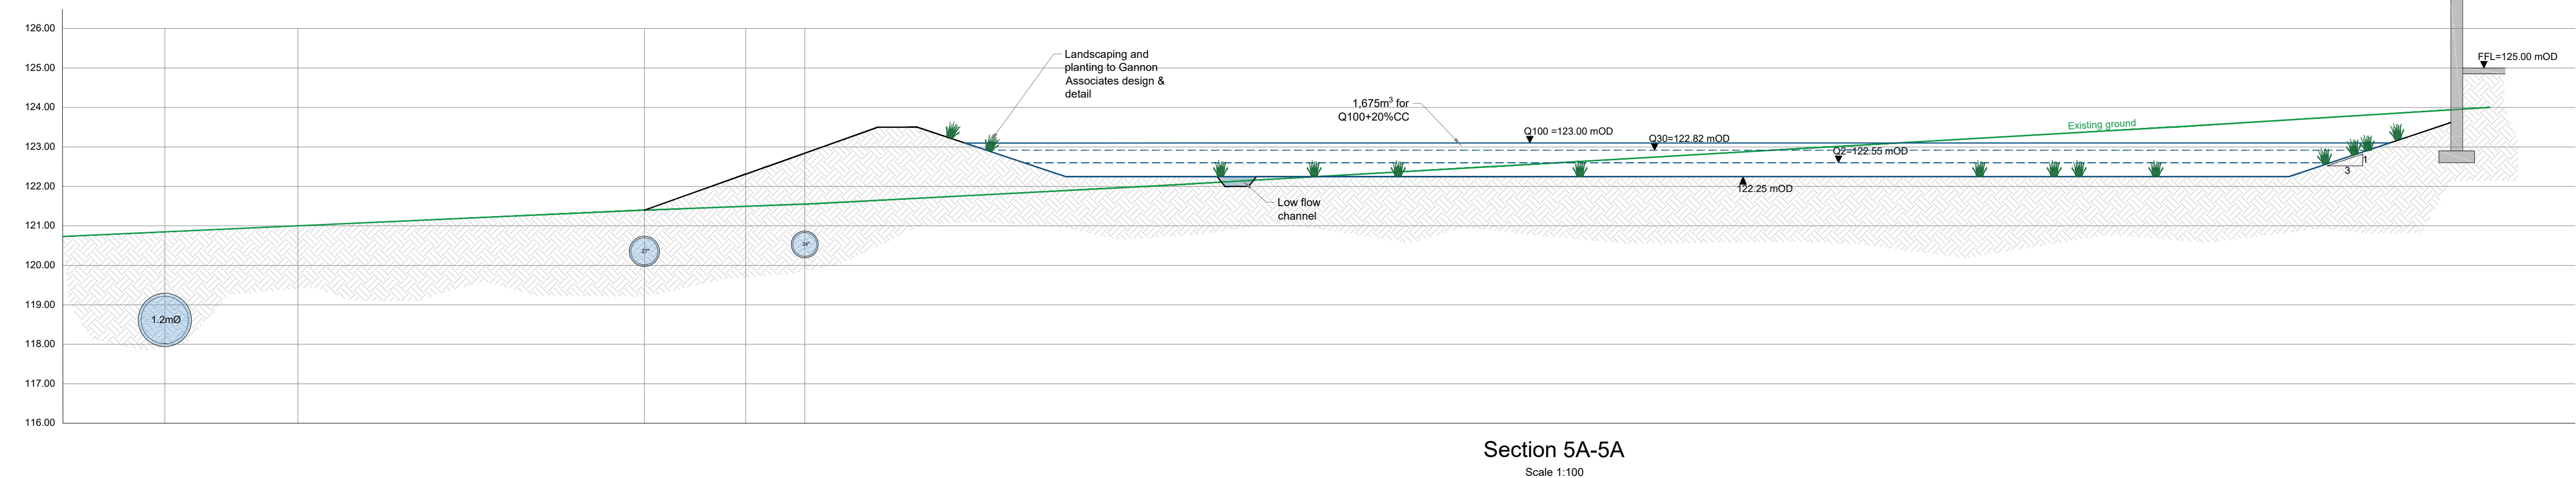
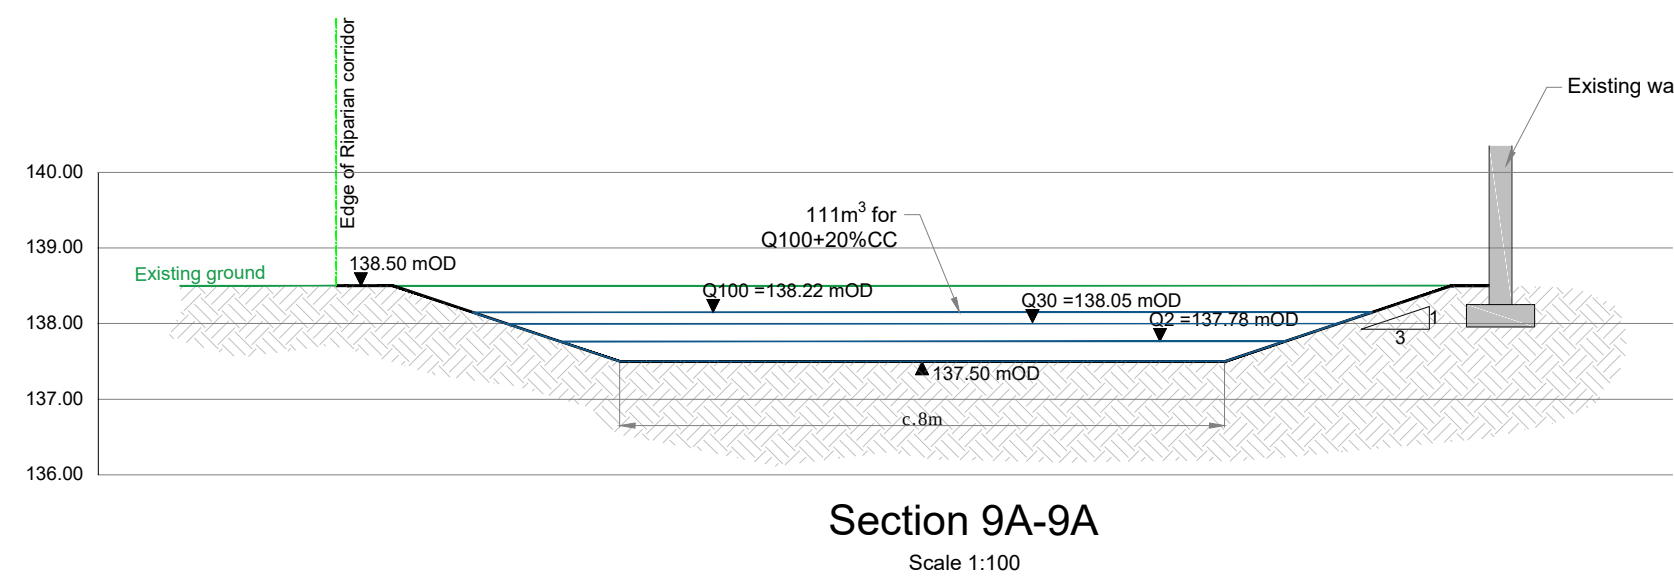
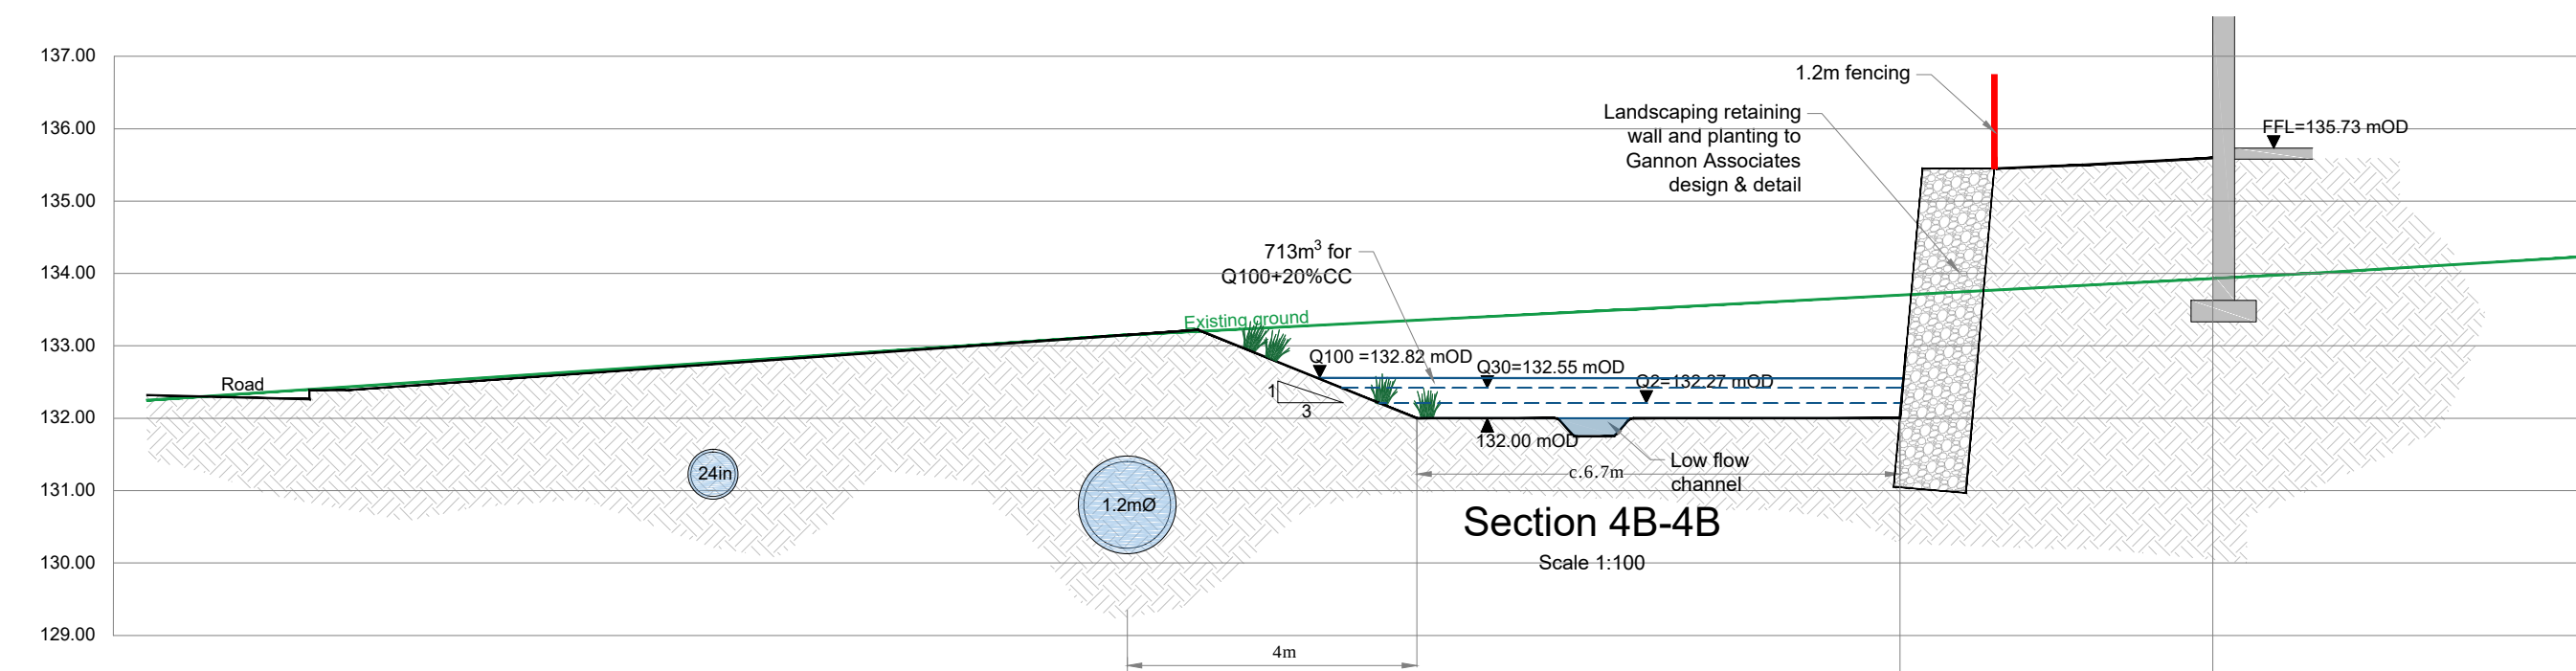
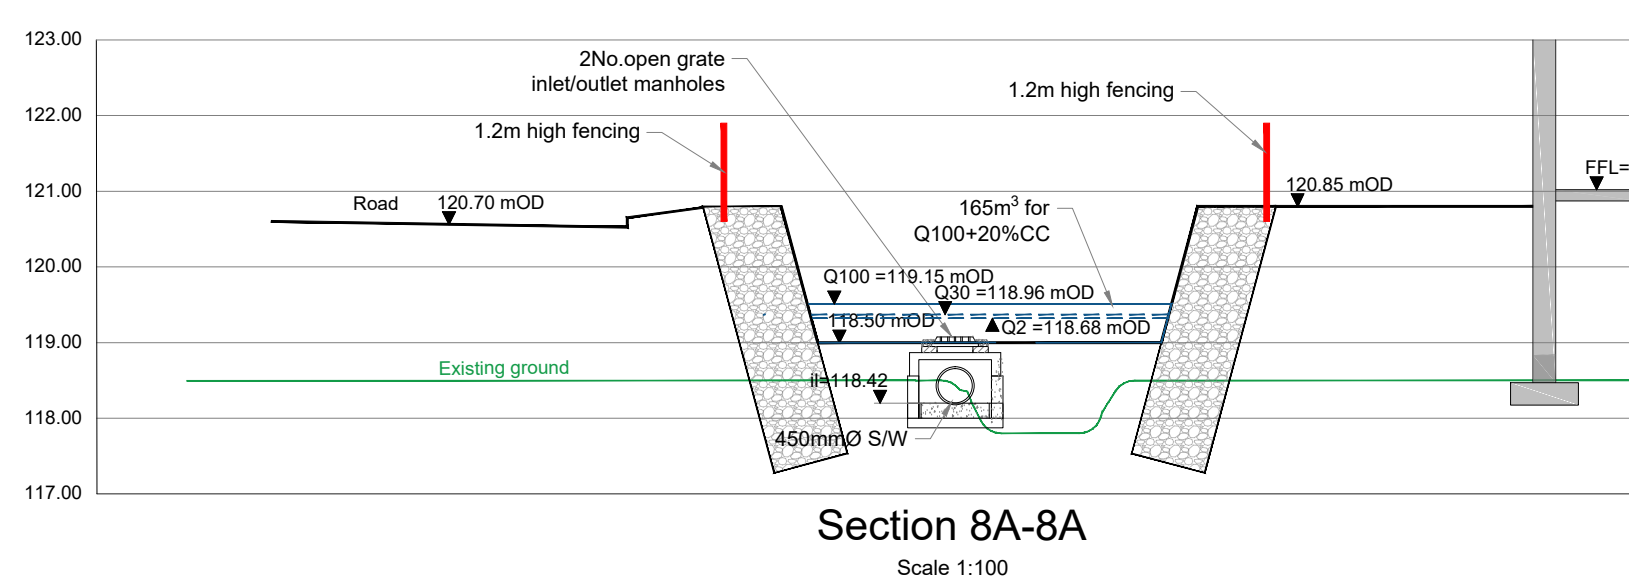
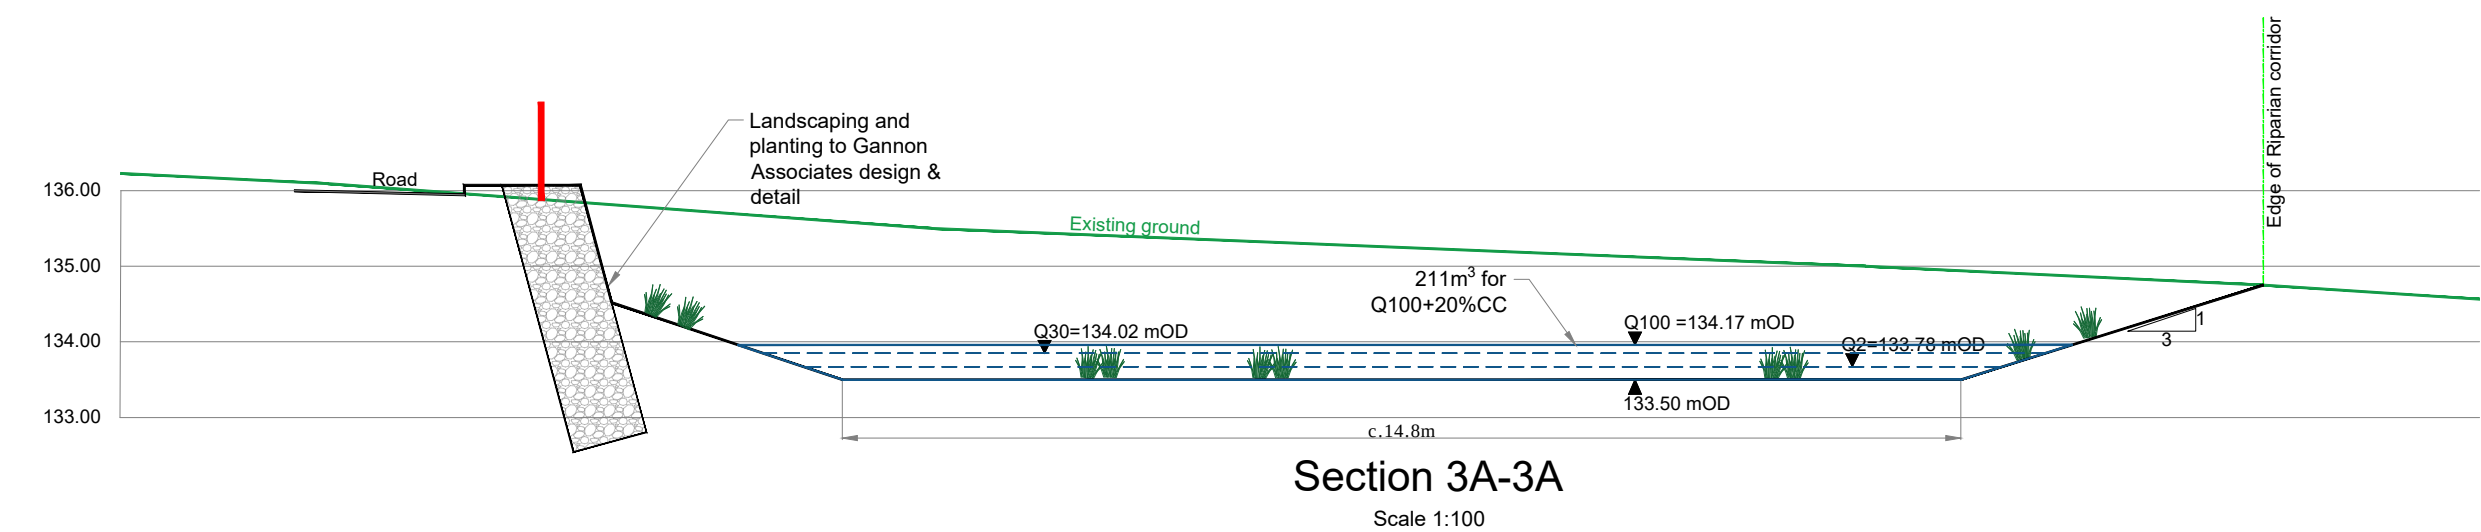
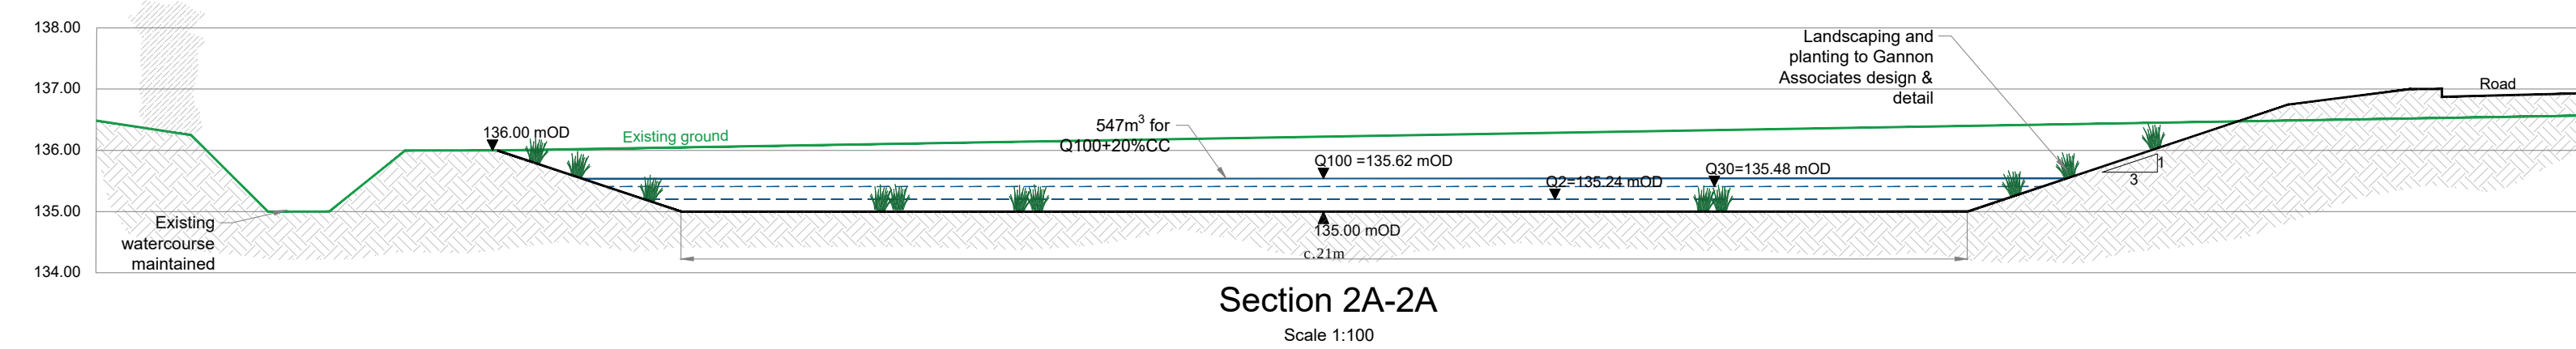
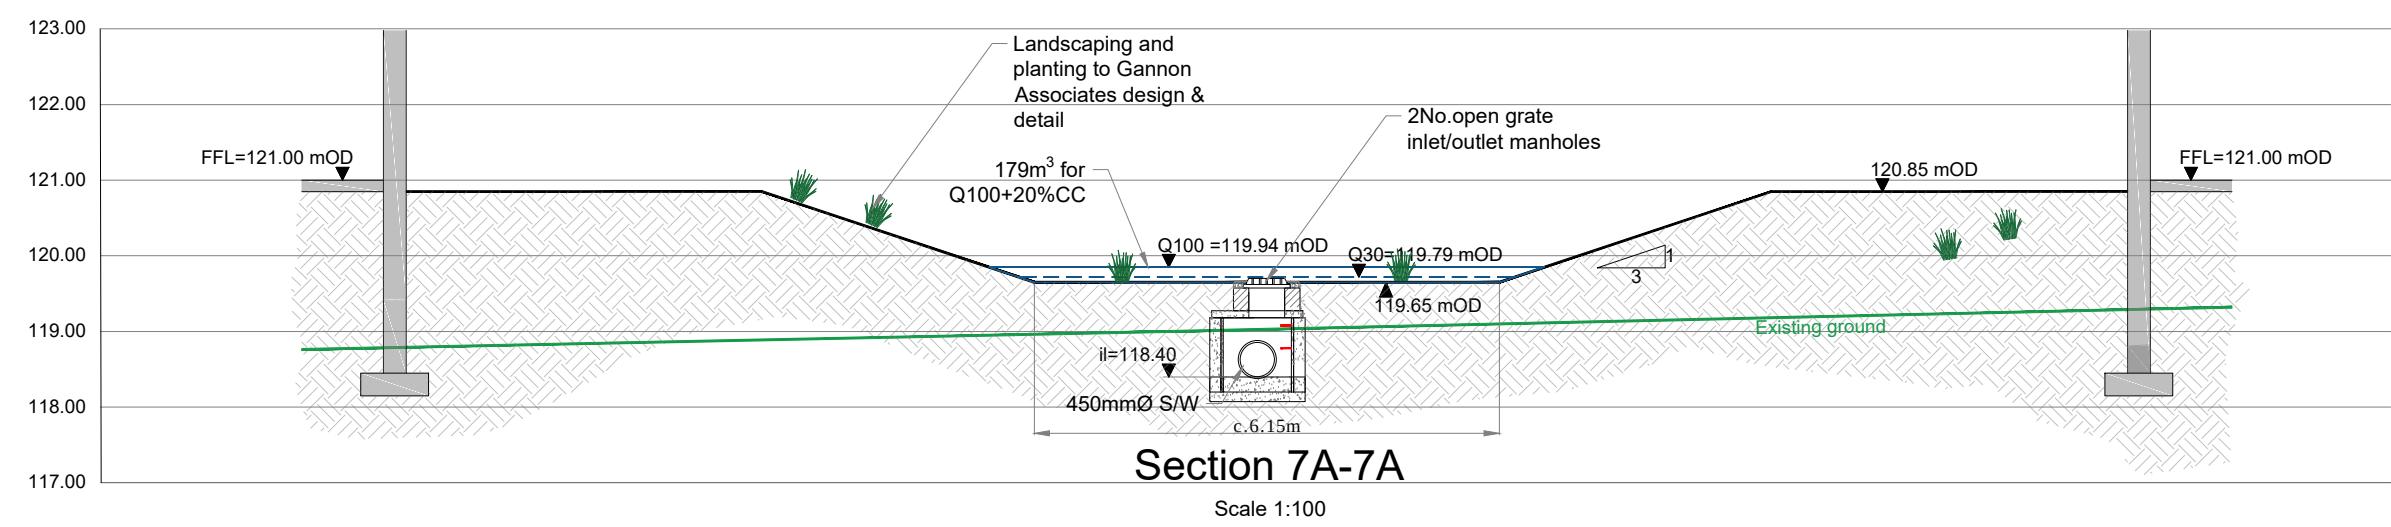


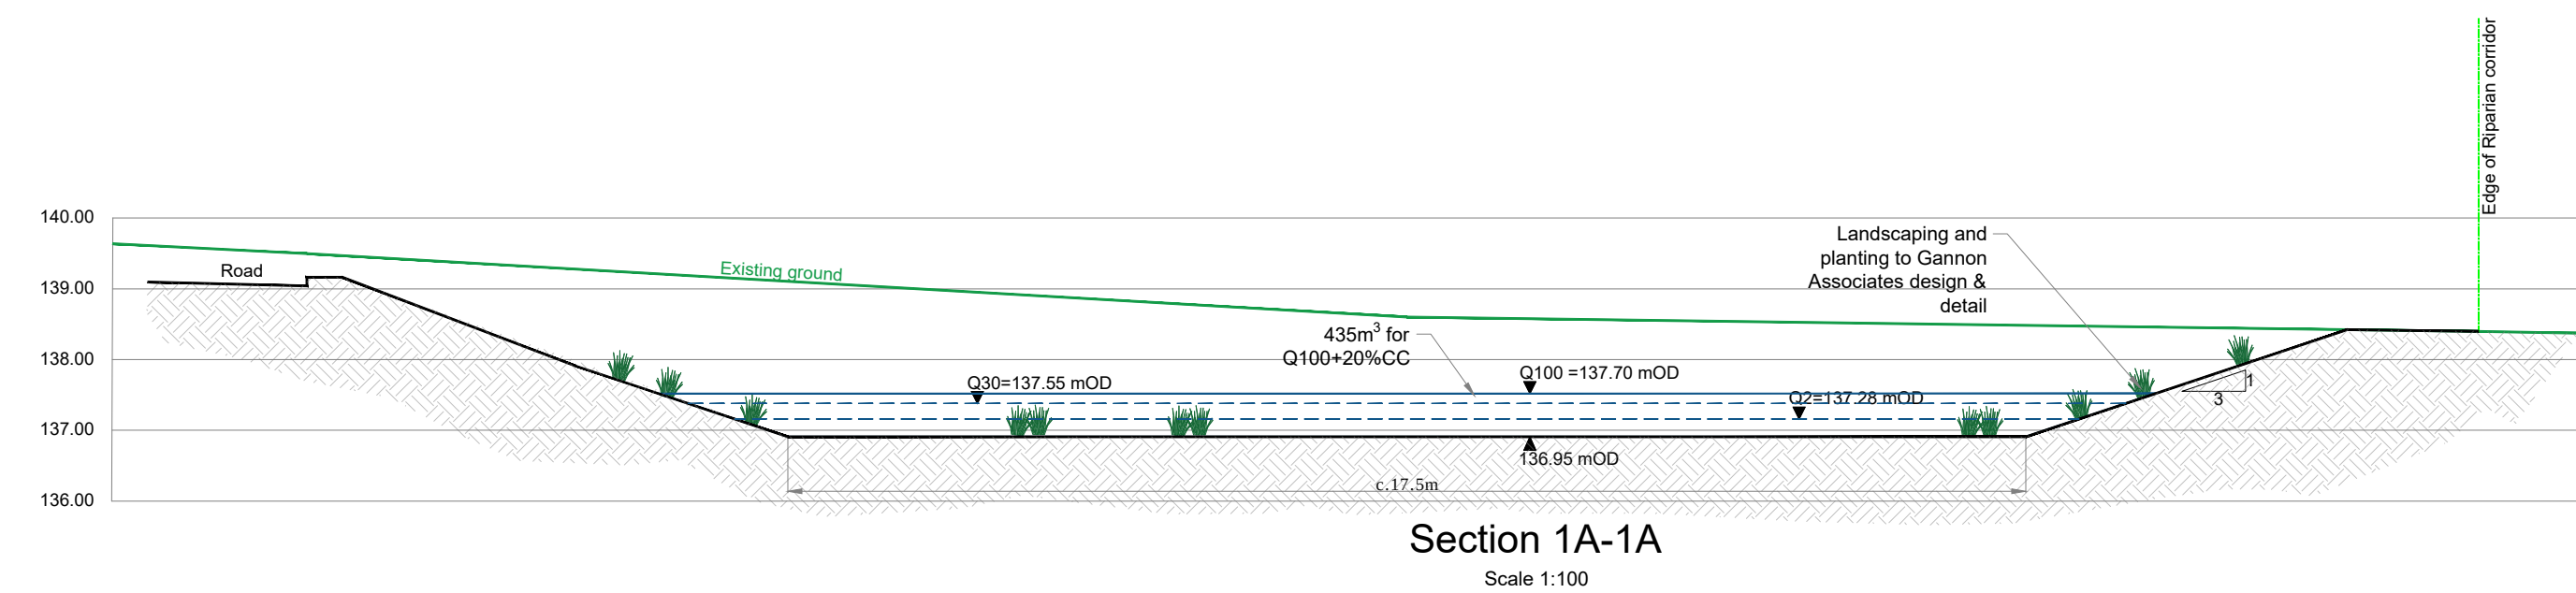

A1 Scale 1:100 0m 2m 4m 6m 8m 10m

©This drawing is Copyright and must only be used for the project noted

REV/DATE		DESCRIPTION			
ROGER MULLARKEY & ASSOCIATES Consulting Structural and Civil Engineers Duncreevan, Kilcock, Co.Kildare Tel: +353 1 610 3755 Mob: +353 87 232 4917 E-mail: info@rmullarkey.ie www.rmullarkey.ie					
Project					
BOHERBOY					
Drawing Title				Architect	
DETENTION BASINS SECTIONS				MCORM/ DAVEY-SMITH	
Date	Drawn By	Scales	Dwg.No.	Stage	Rev
Mar'25	RM	1:100 @ A1	1324D/425	LRD Stage 3	