


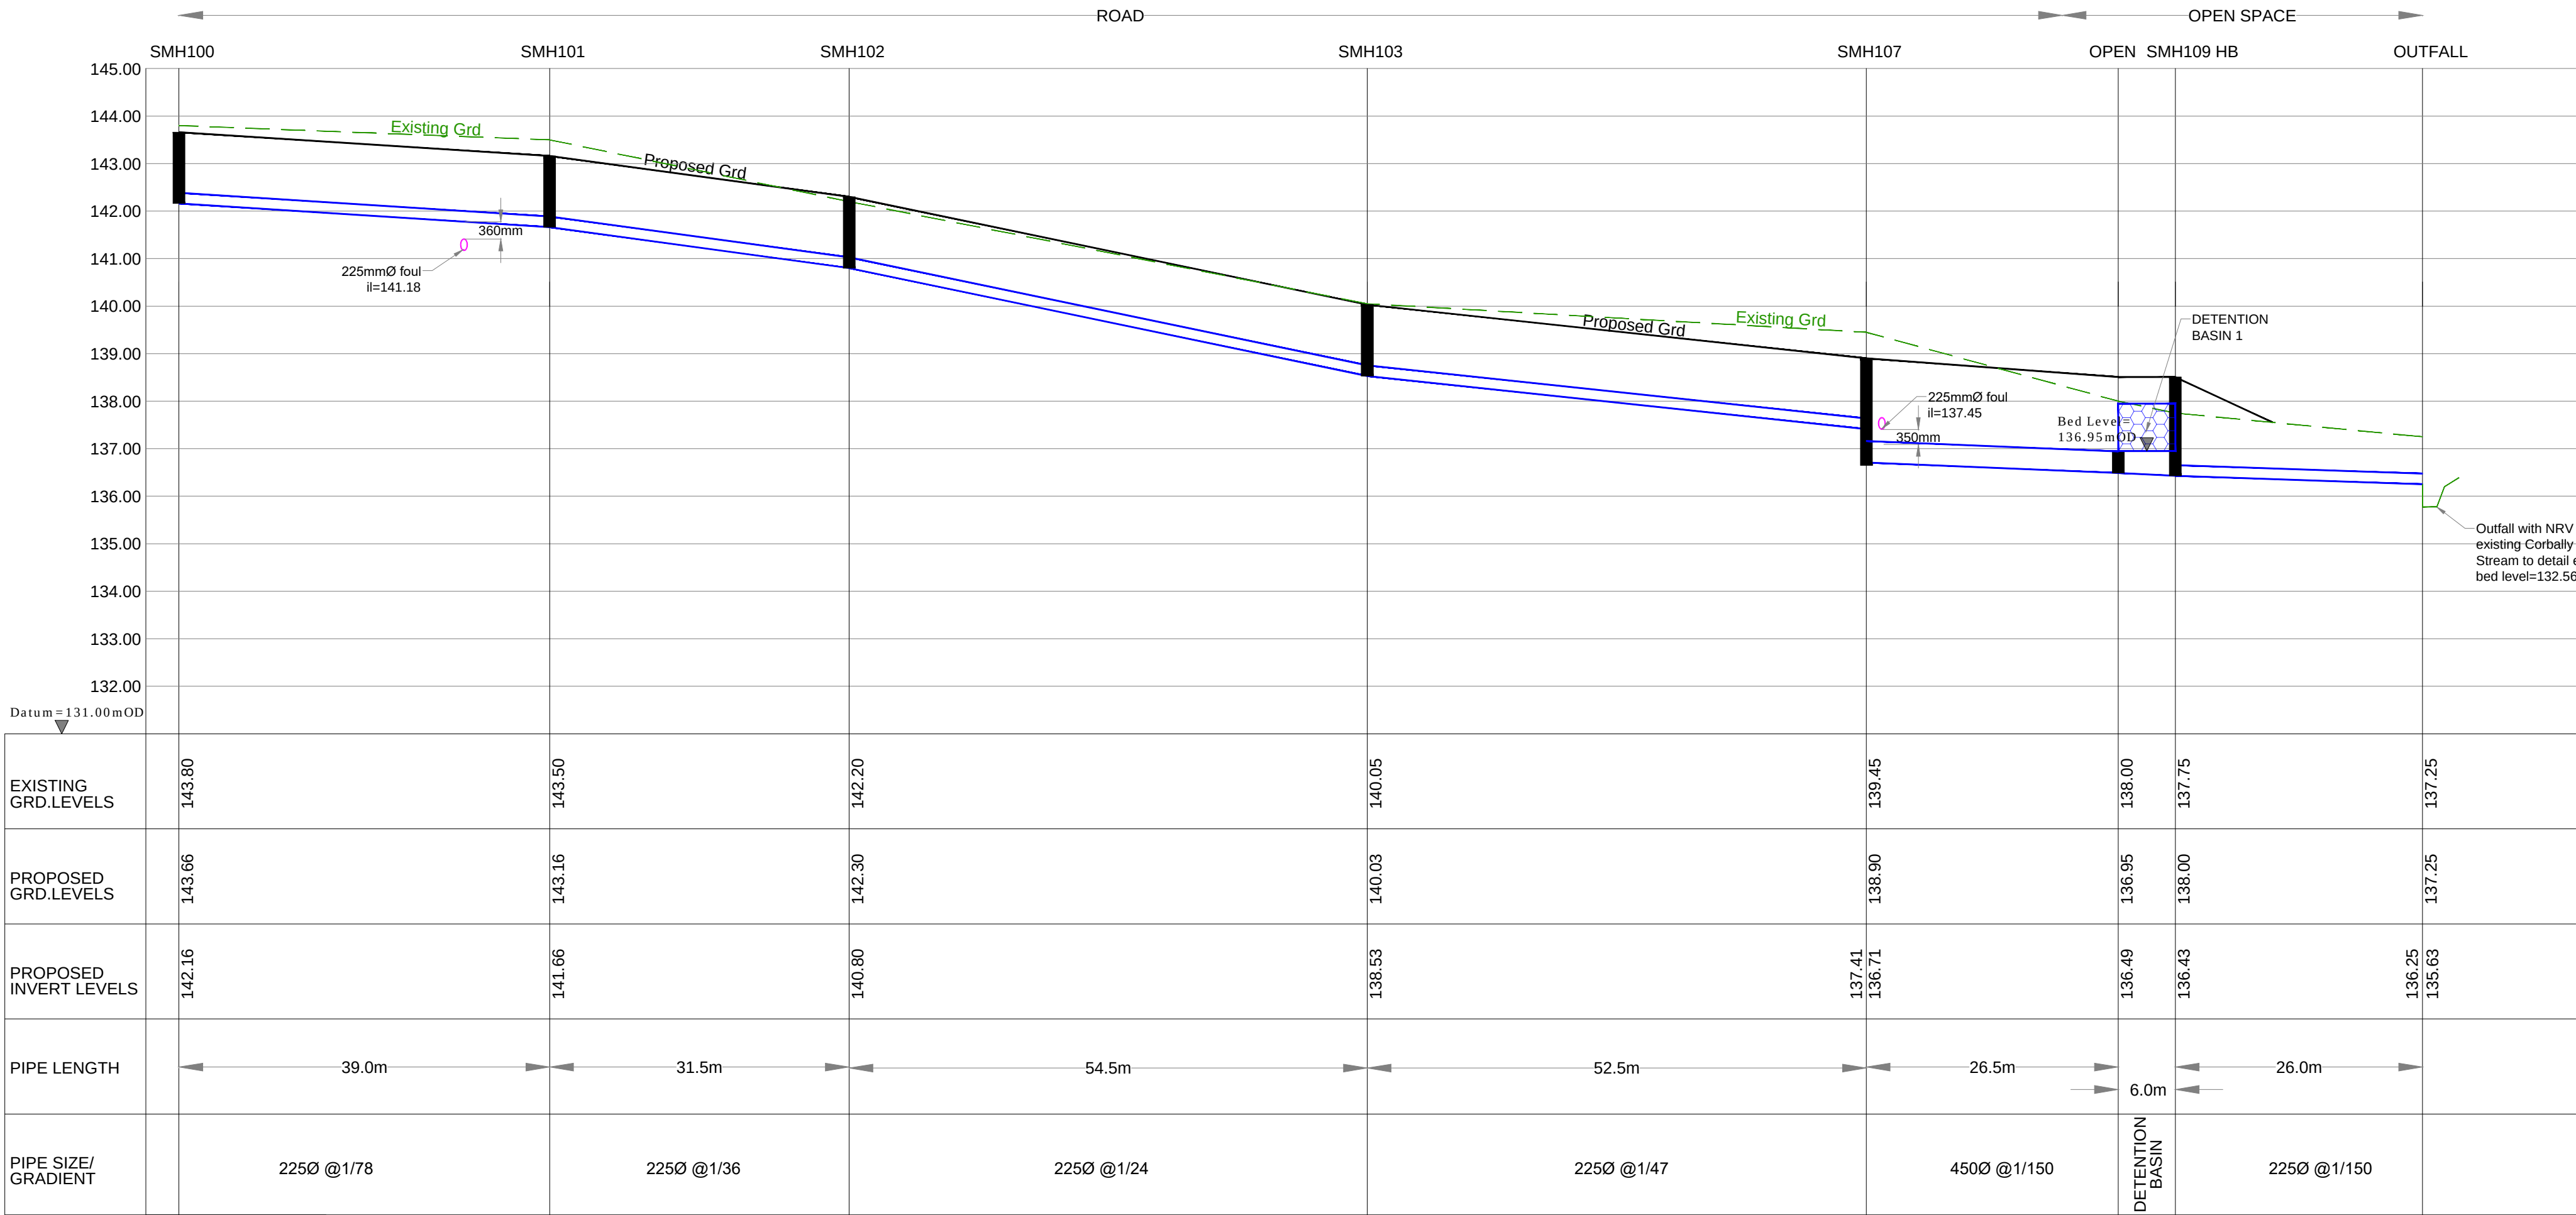


1. Read this drawing in conjunction with all other relevant Engineers and Architects drawings.
2. Do not scale this drawing, use only written dimensions.
3. Do not set out from this drawing unless specifically confirmed by the Engineers beforehand.
4. All levels shown are to Main Head datum (mOD).
5. The contractor is to check all service connections before commencing any site development works.
6. The Engineer is to be informed of discrepancies that may arise before the contractor commences any site development works, if in doubt - ask!
7. Manhole and road gully details to comply with Greater Dublin Regional Code of practice for Drainage Works.
8. Refer also to the Manhole details drawing/s provided for further information.
9. Where cover to pipes is less than 1.2m in roads, 1.0m in public areas and 0.9m in grassed/landscaped areas, surround the pipe 150mm of concrete.

REFER TO Dwg.No.1324D/404-406 FOR
PLAN ALIGNMENT OF S/W SEWER
SHOWN ON THIS DRAWING


SMh100 - Outfall

Vertical Scale 1:100
Horizontal Scale 1:500

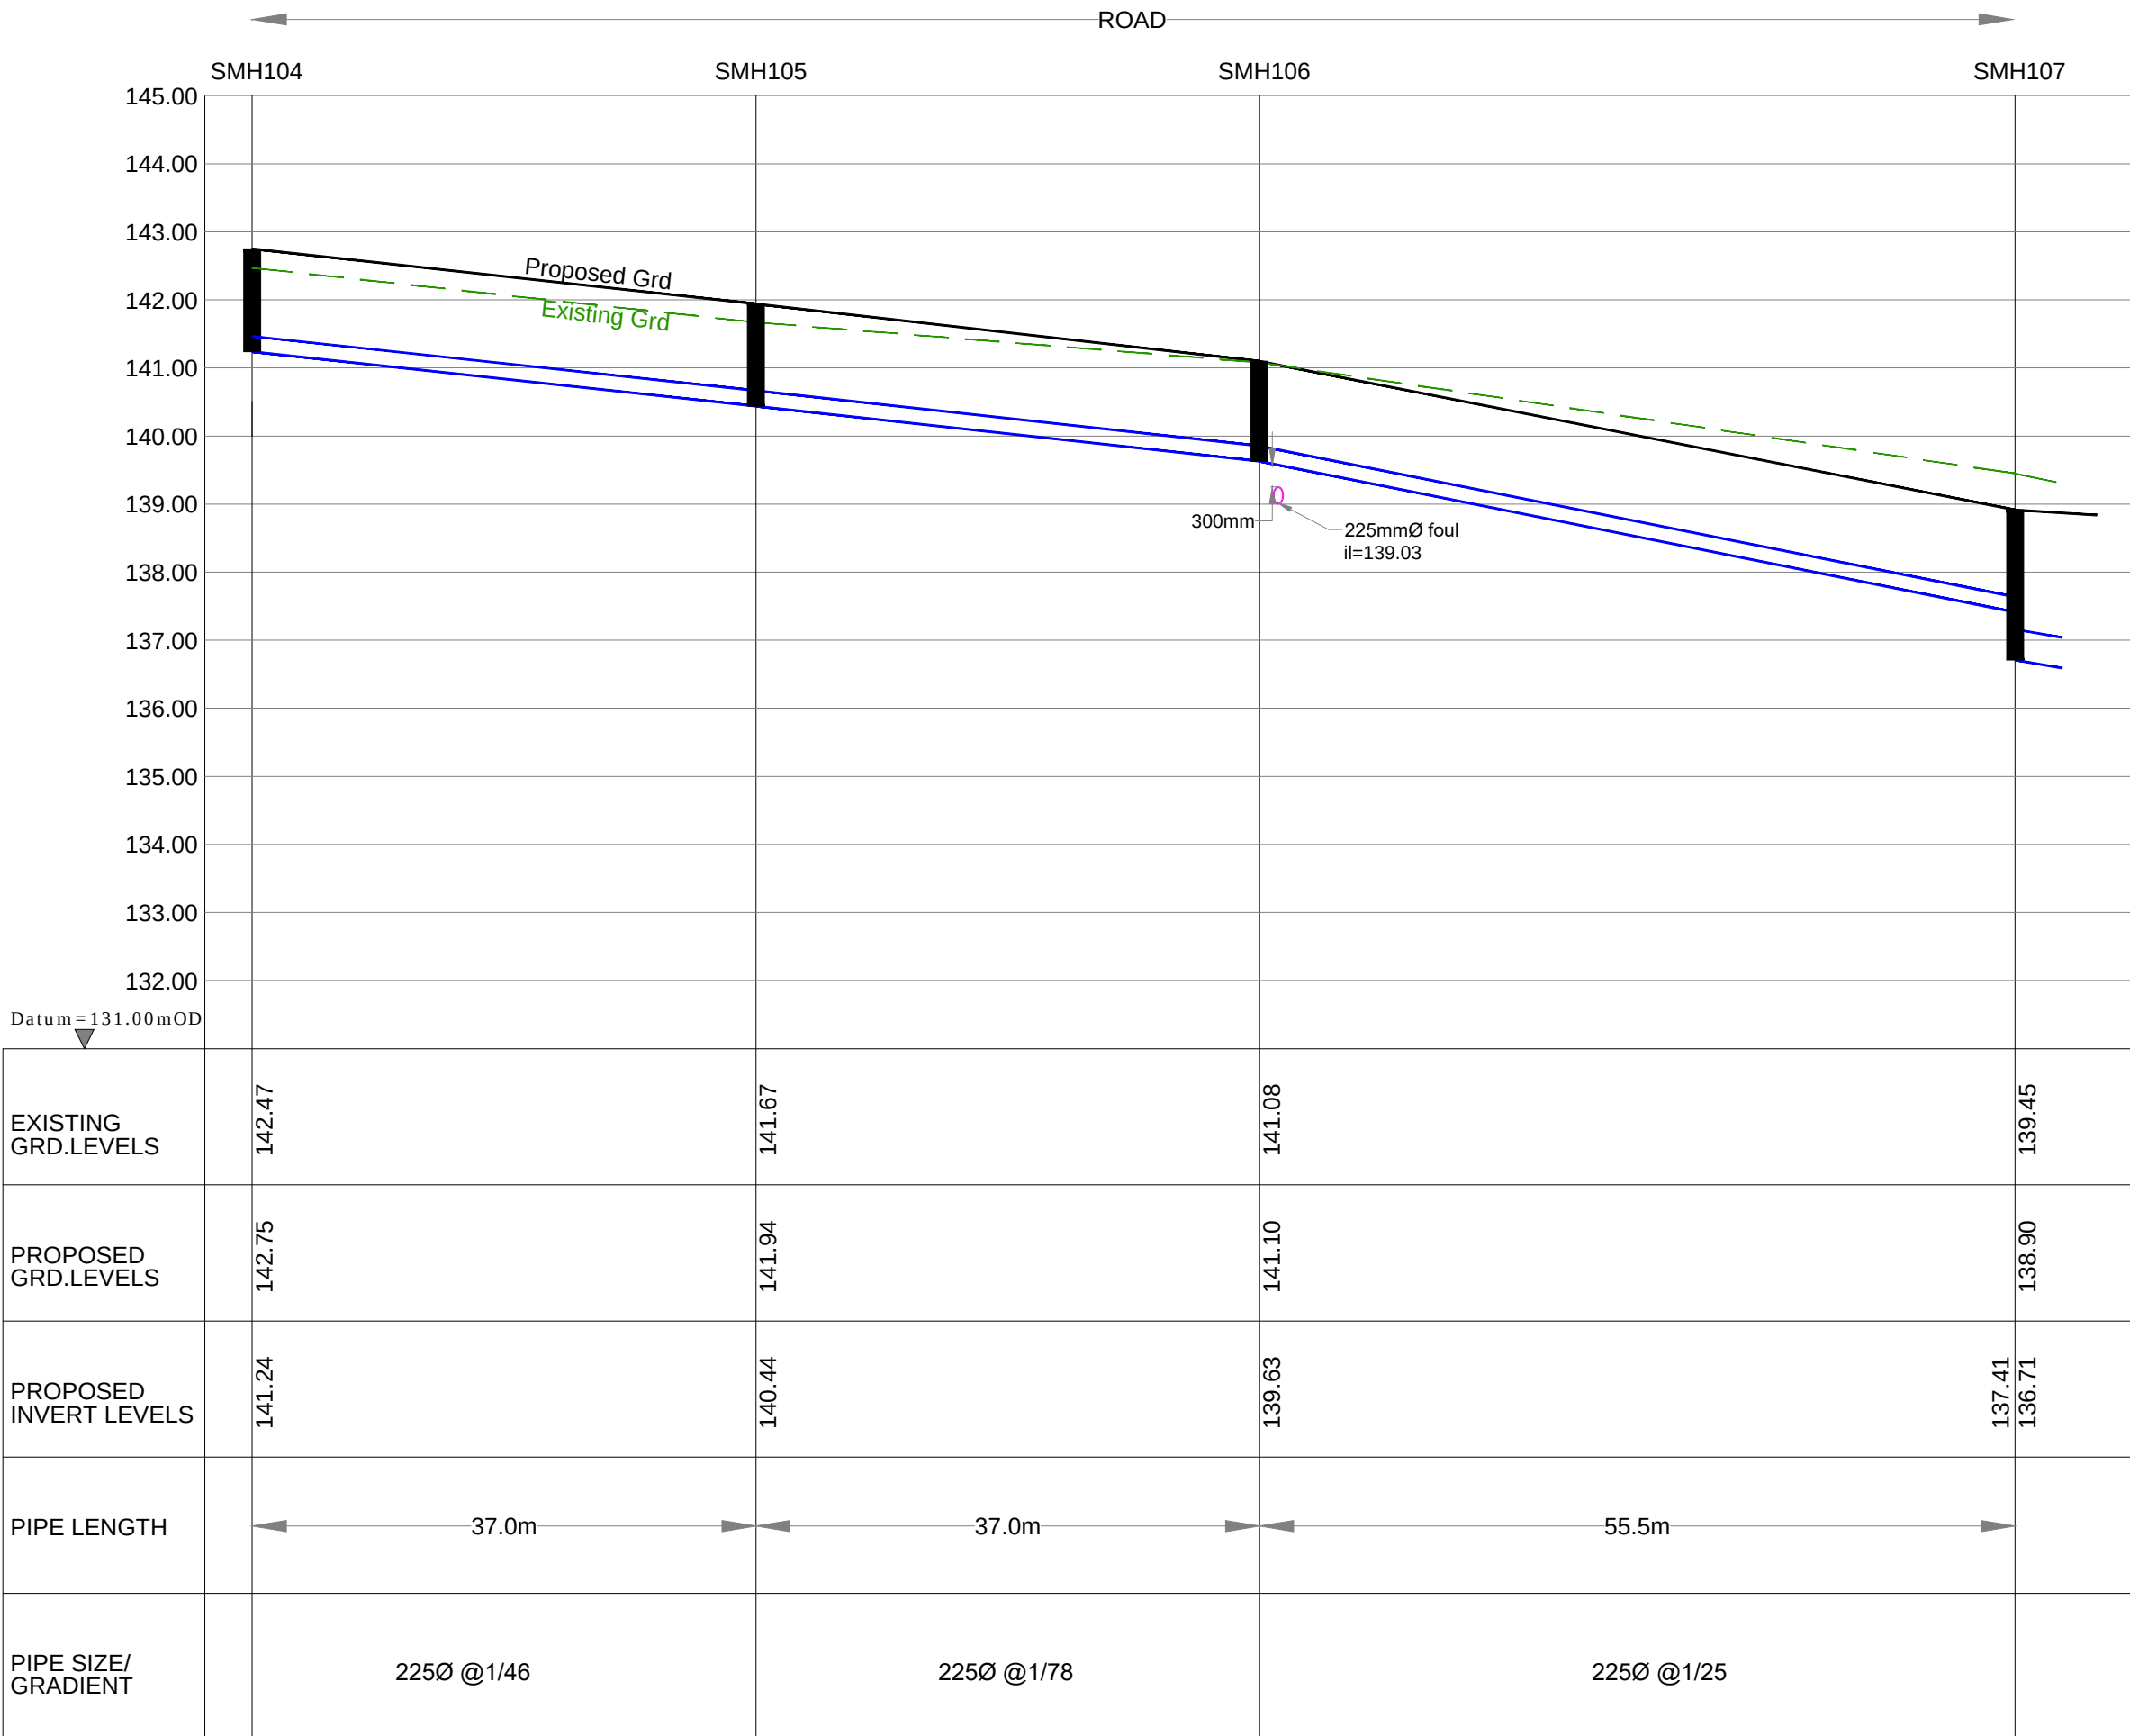

SMh104 - SMh107


Vertical Scale 1:100
Horizontal Scale 1:500

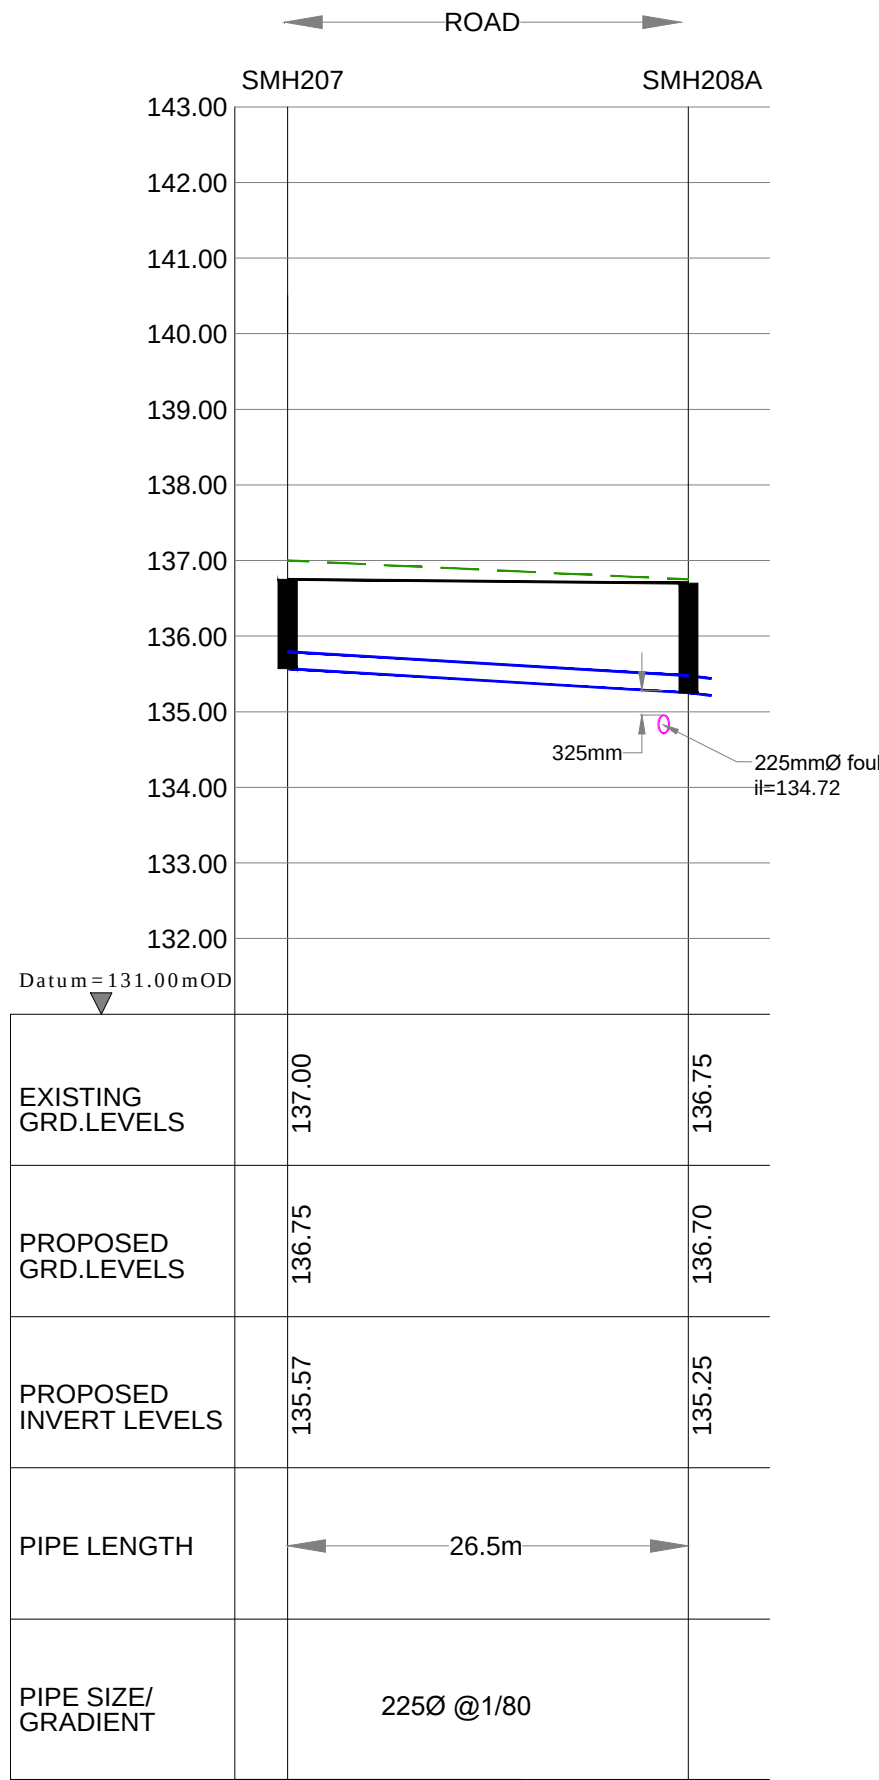

SMh207 - SMh208A

Vertical Scale 1:100
Horizontal Scale 1:500

@ A1 Scale 1:100 0m 1m 2m 3m 4m 5m 10m

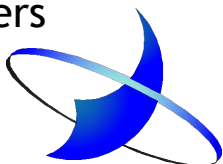REV		DATE				DESCRIPTION	
ROGER MULLARKEY & ASSOCIATES							
Consulting Structural and Civil Engineers							
Duncreevan, Kilcock, Co.Kildare							
Tel: +353 1 610 3755		Mob: +353 87 232 4917					
E-mail: info@rmullarkey.ie		www.rmullarkey.ie					
Project							
BOHERBOY LRD							
Drawing Title					Architect		
S/W Longitudinal Sections - Sheet 1					MCORM/ Davey Smith		
Date	Drawn By	Scales	Dwg.No.	Stage	Rev		
Mar'25	RM	As Shown @ A1	1324D/427	LRD STAGE 3			