
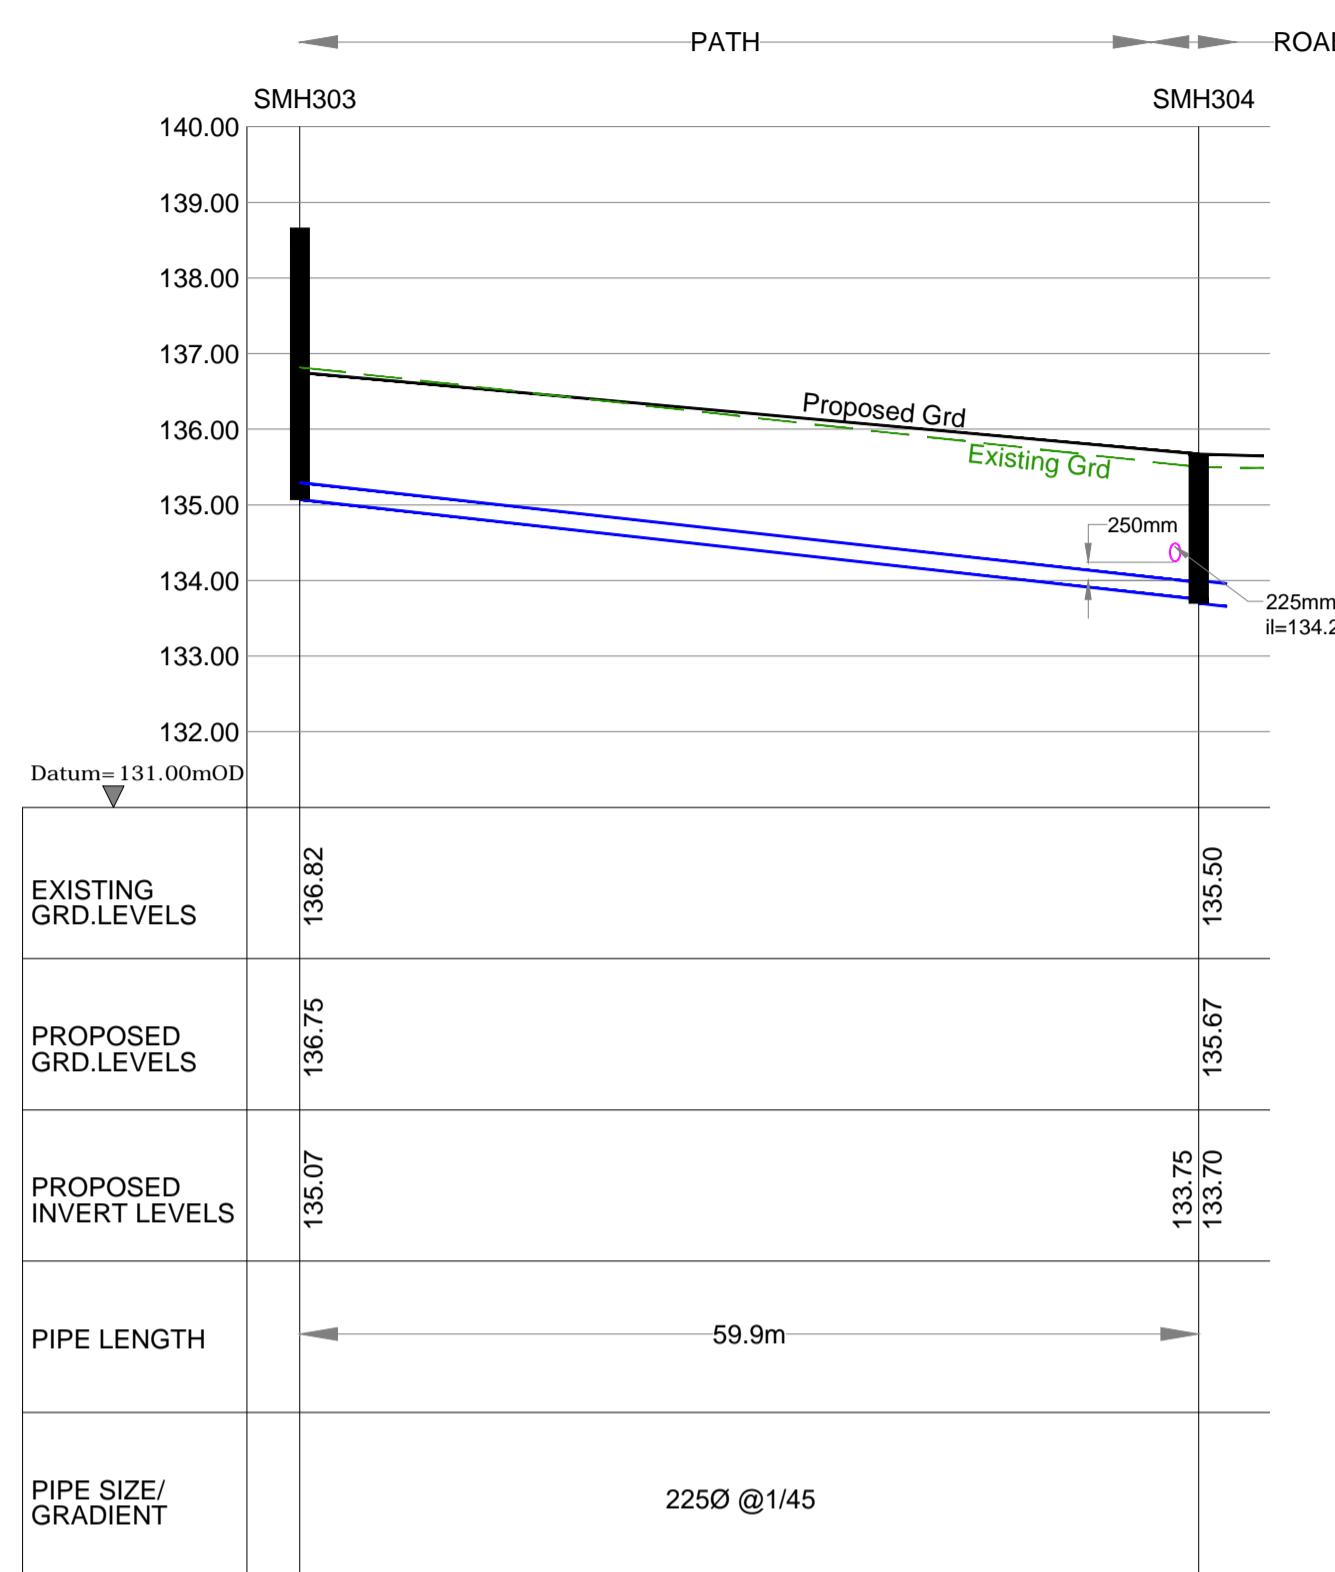


1. Read this drawing in conjunction with all other relevant Engineers and Architects drawings.
2. Do not scale this drawing, use only written dimensions.
3. Do not set out from this drawing unless specifically confirmed by the Engineer in charge.
4. All levels shown are to Mean Sea Level datum (mOD).
5. The contractor is to check all service connections before commencing any site development works.
6. The Engineer is to be informed of discrepancies that may arise before the contractor commences any site development works, if doubt exists.
7. Manhole and road gully details to comply with Greater Dublin Regional Code of Practice for Drainage Works.
8. Refer also to the Manhole details drawing/s provided for further information.
9. Where cover to pipes is less than 1.2m in roads, 1.0m in public areas and 0.9m in grassed/landscaped areas, surround the pipe 150mm of concrete.

REFER TO Dwg. No. 1324D/404-406 FOR
PLAN ALIGNMENT OF S/W SEWER
SHOWN ON THIS DRAWING

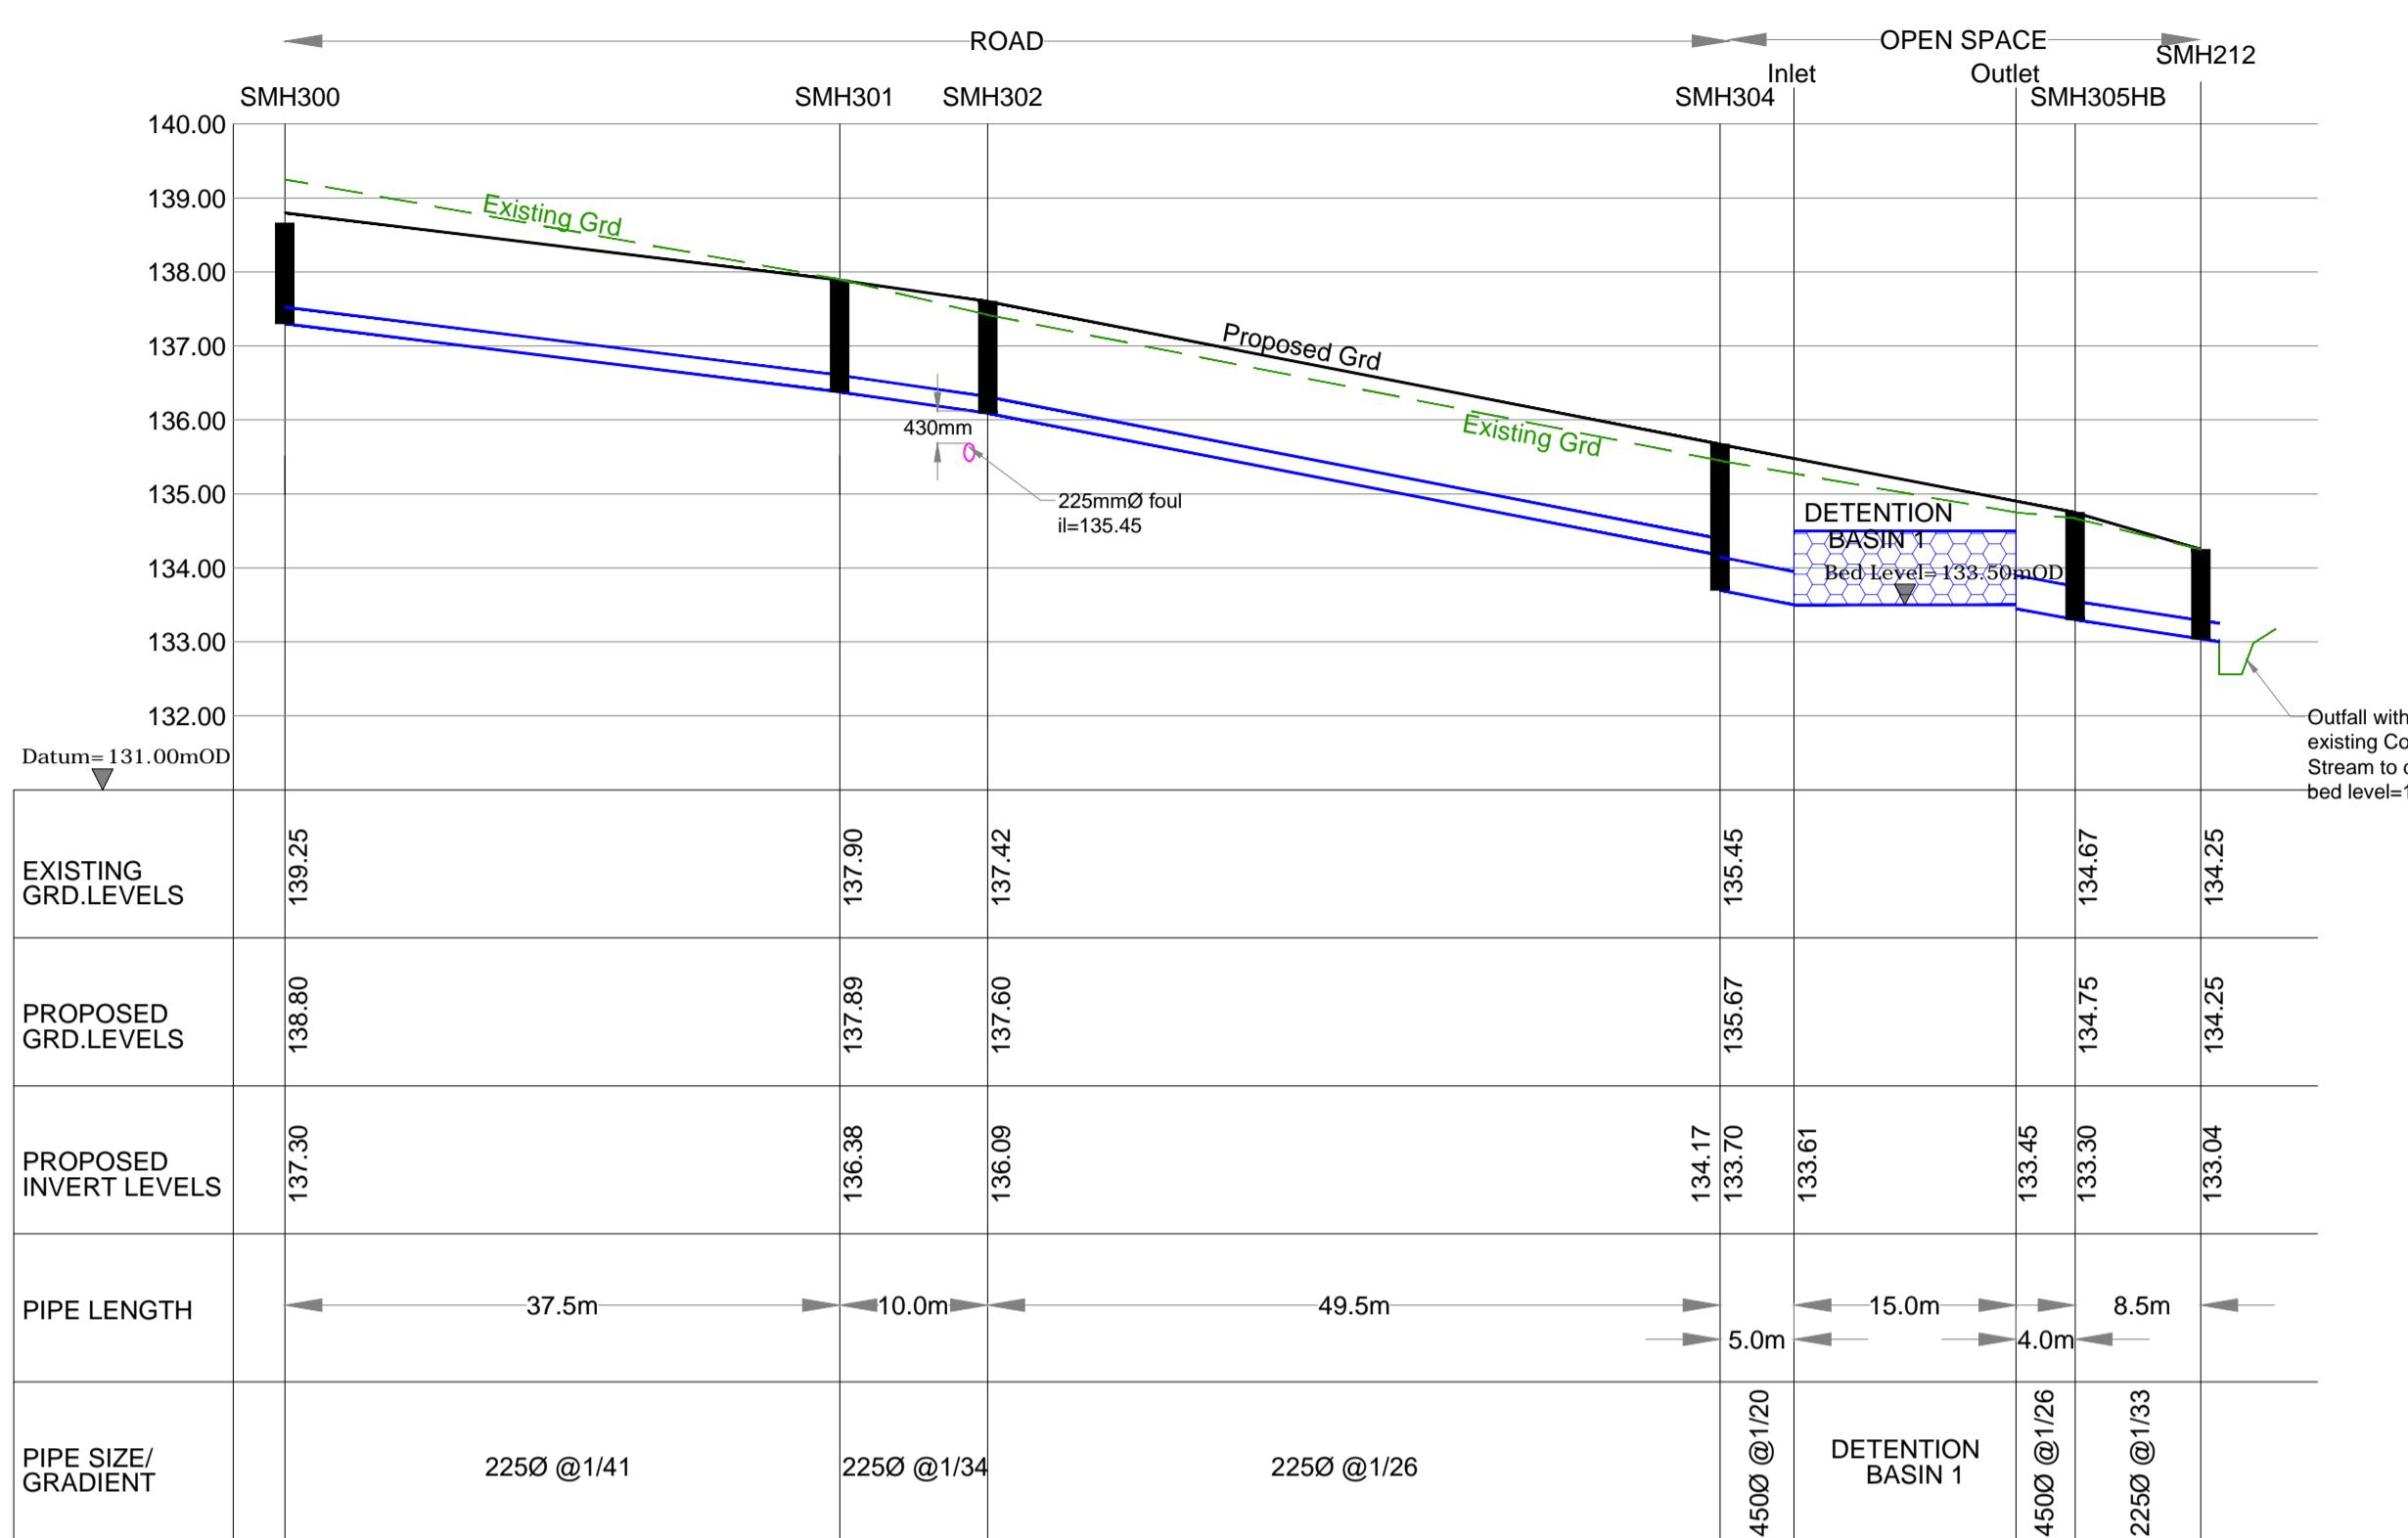

REV	DATE	DESCRIPTION			
		ROGER MULLARKEY & ASSOCIATES Consulting Structural and Civil Engineers			
		Duncreevan, Kilcock, Co.Kildare Tel: +353 1 610 3755 Mob: +353 87 232 4917 E-mail: info@rmullarkey.ie www.rmullarkey.ie			
		Project			
		BOHERBOY LRD			
		Drawing Title			
		S/W Longitudinal Sections - Sheet 3			
		Architect			
		MCORM/ Davey Smith			
Date	Drawn By	Scales As Shown	Dwg. No.	Stage	Rev
Mar'25	RM	@ A1	1324D/429	LRD STAGE 3	

@ A1 Scale 1:100 0m 1m 2m 3m 4m 5m 10m

©This drawing is Copyright and must only be used for the project noted