




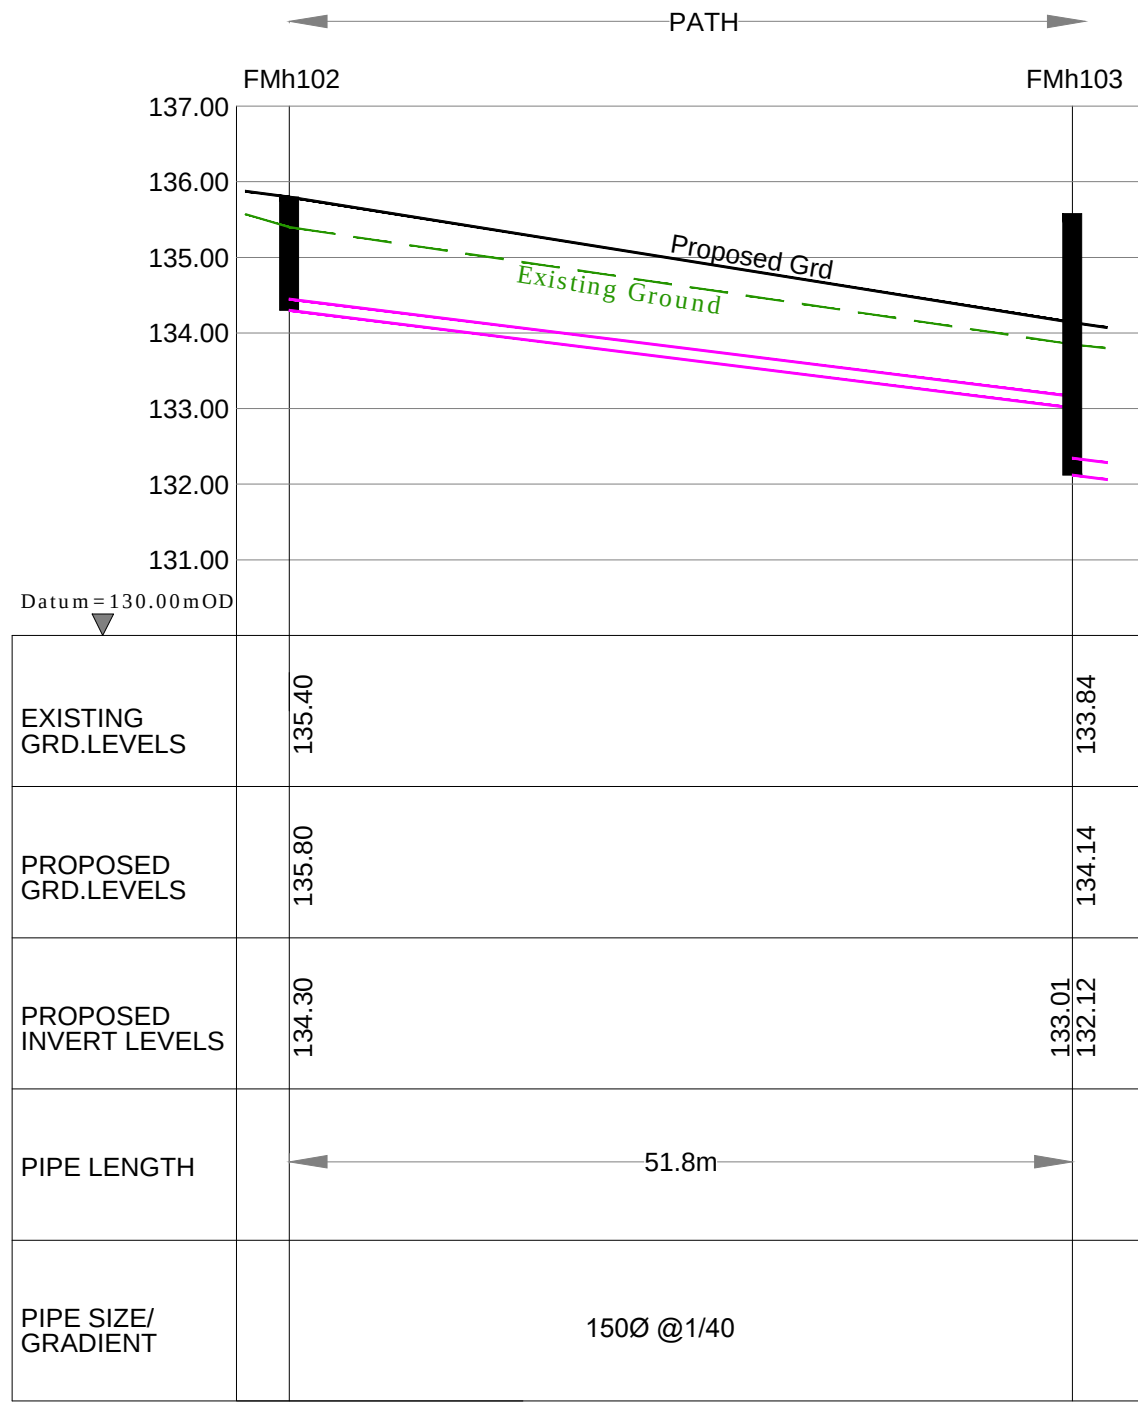


FMh102 - FMh103  
Vertical Scale 1:100  
Horizontal Scale 1:500

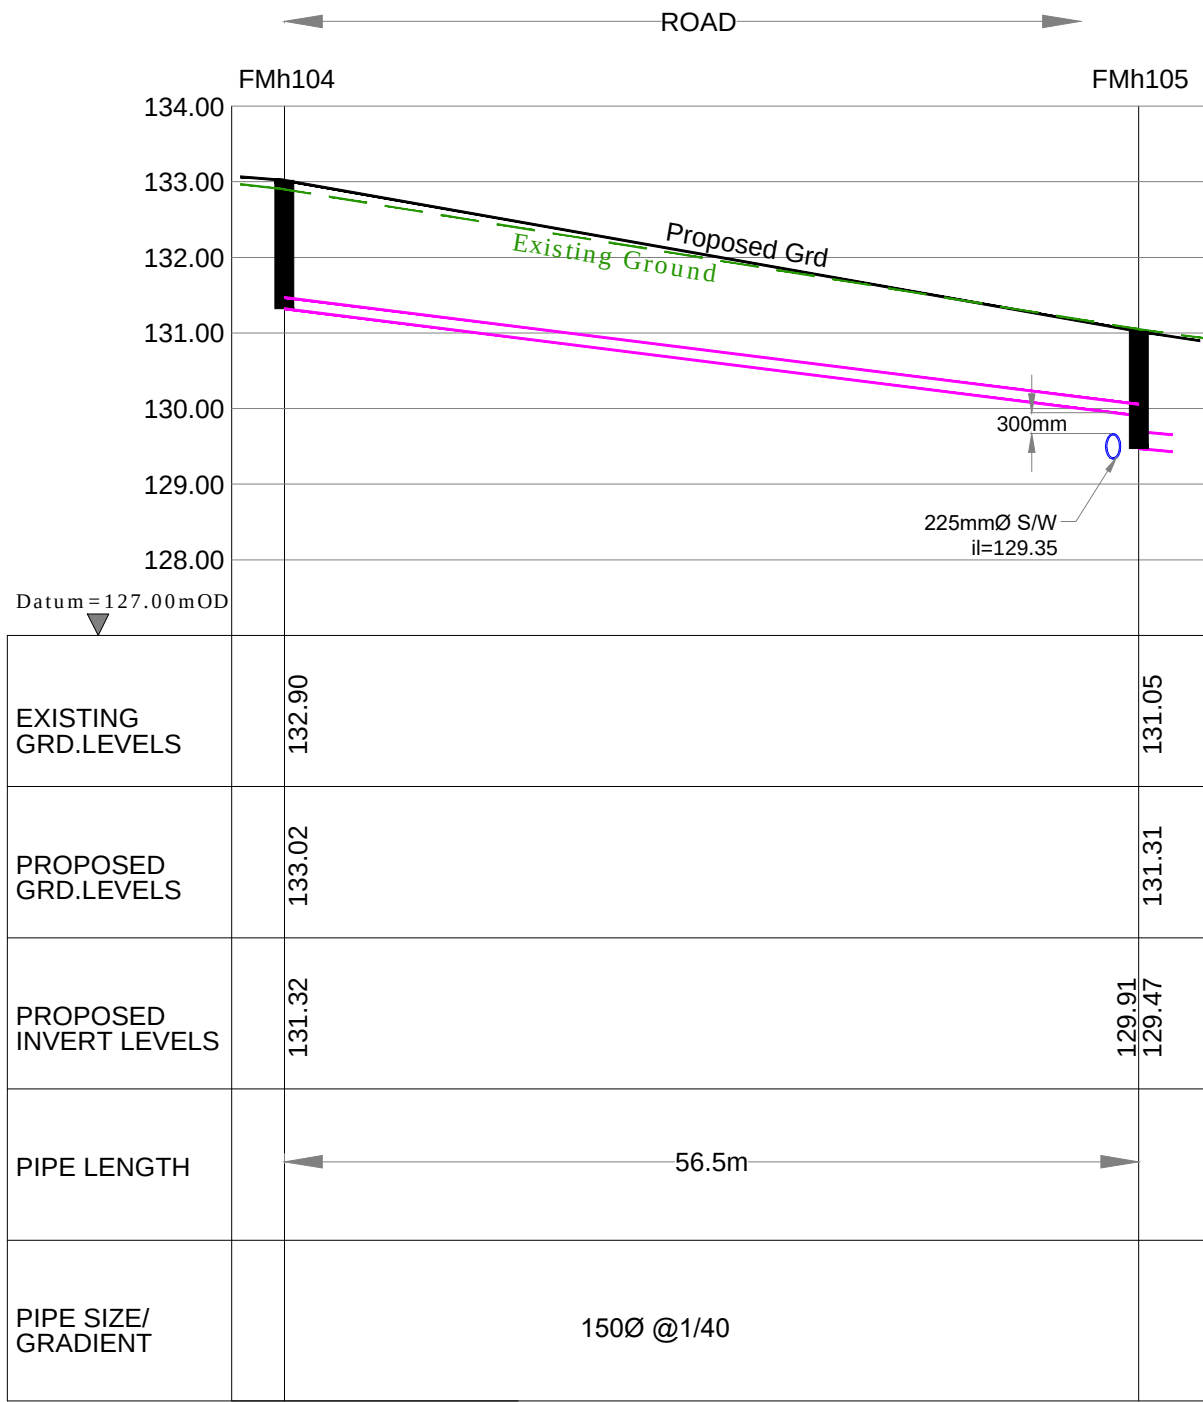


FMh104 - FMh105  
Vertical Scale 1:100  
Horizontal Scale 1:500

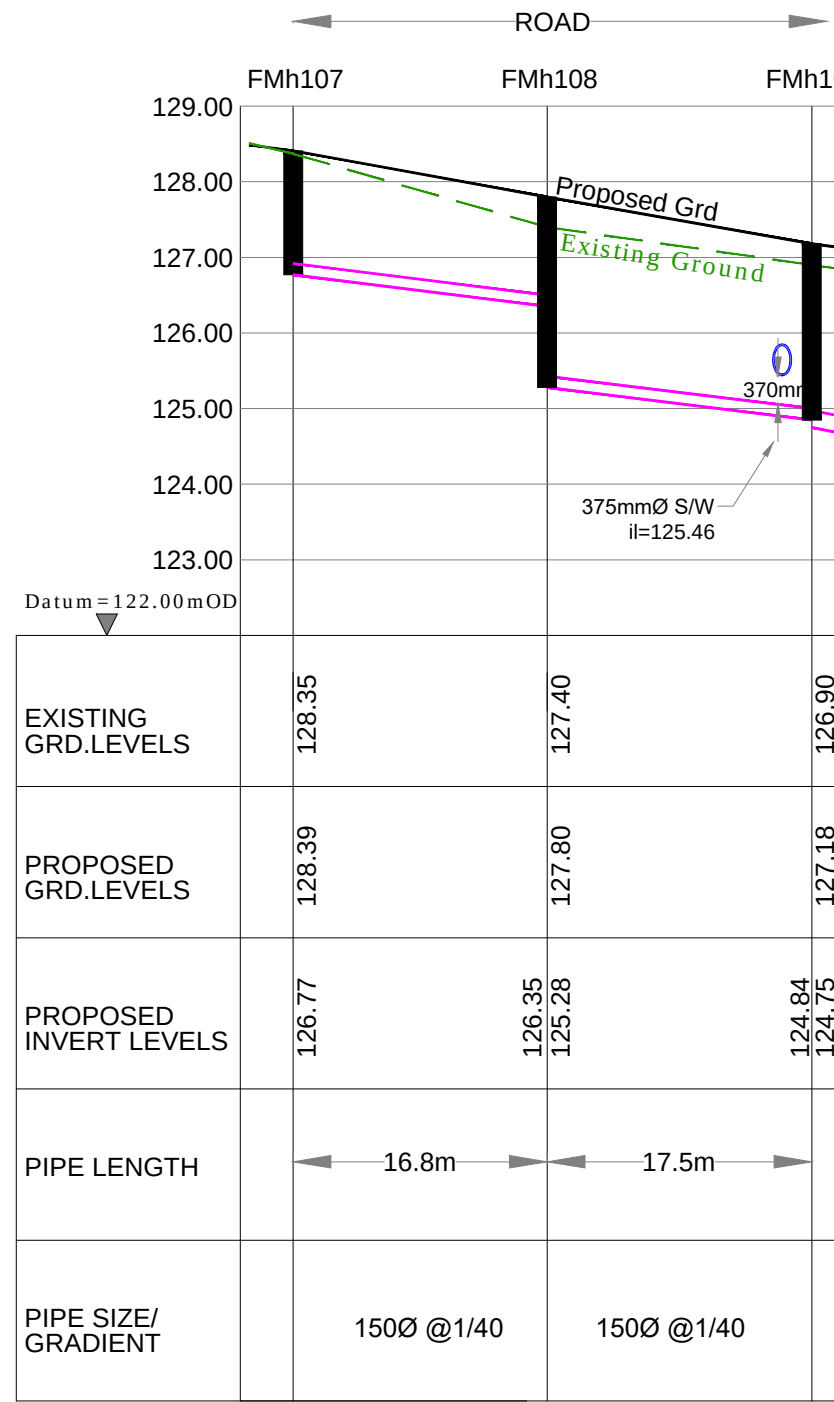


FMh107 - FMh109  
Vertical Scale 1:100  
Horizontal Scale 1:500

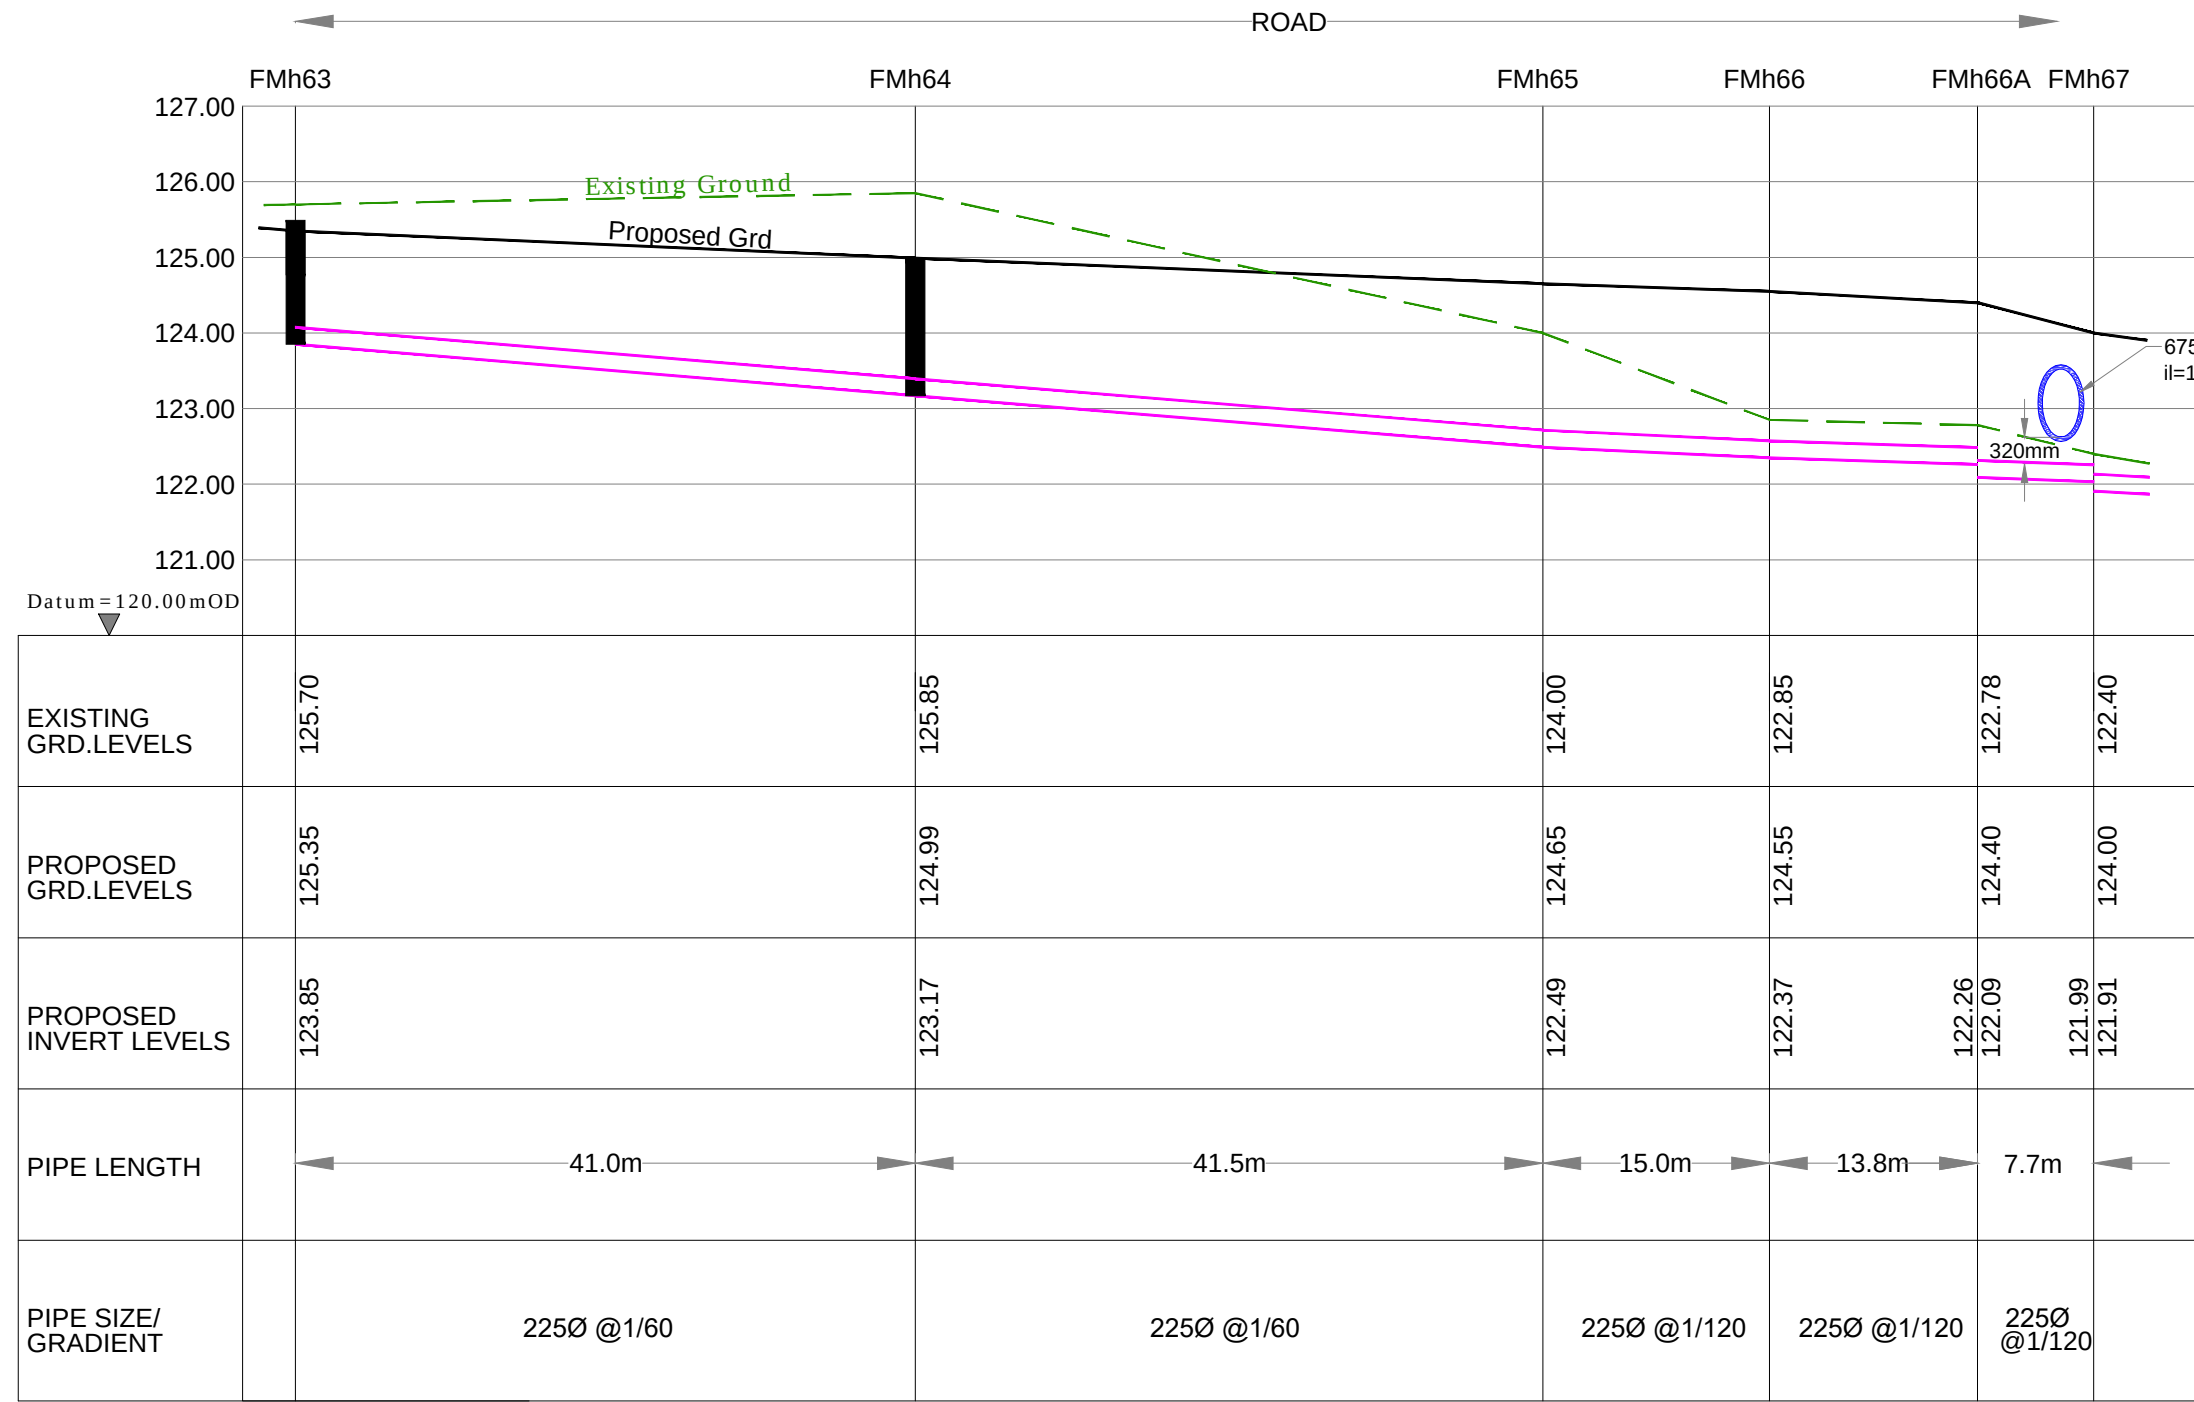


FMh63 - FMh67  
Vertical Scale 1:100  
Horizontal Scale 1:500

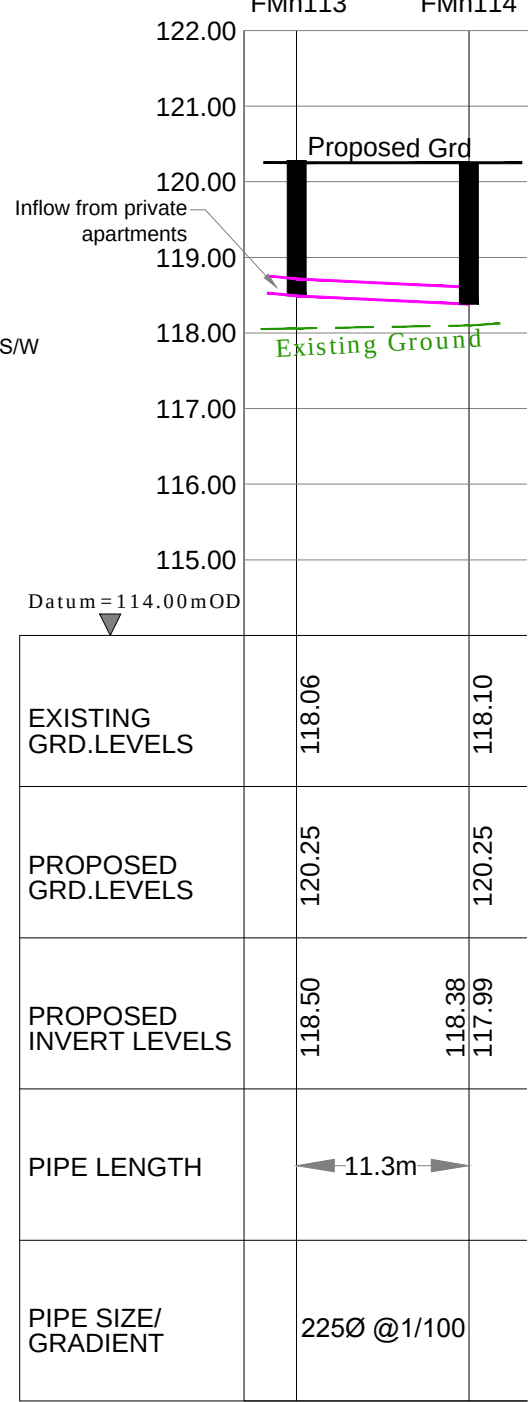


FMh113 - FMh114  
Vertical Scale 1:100  
Horizontal Scale 1:500

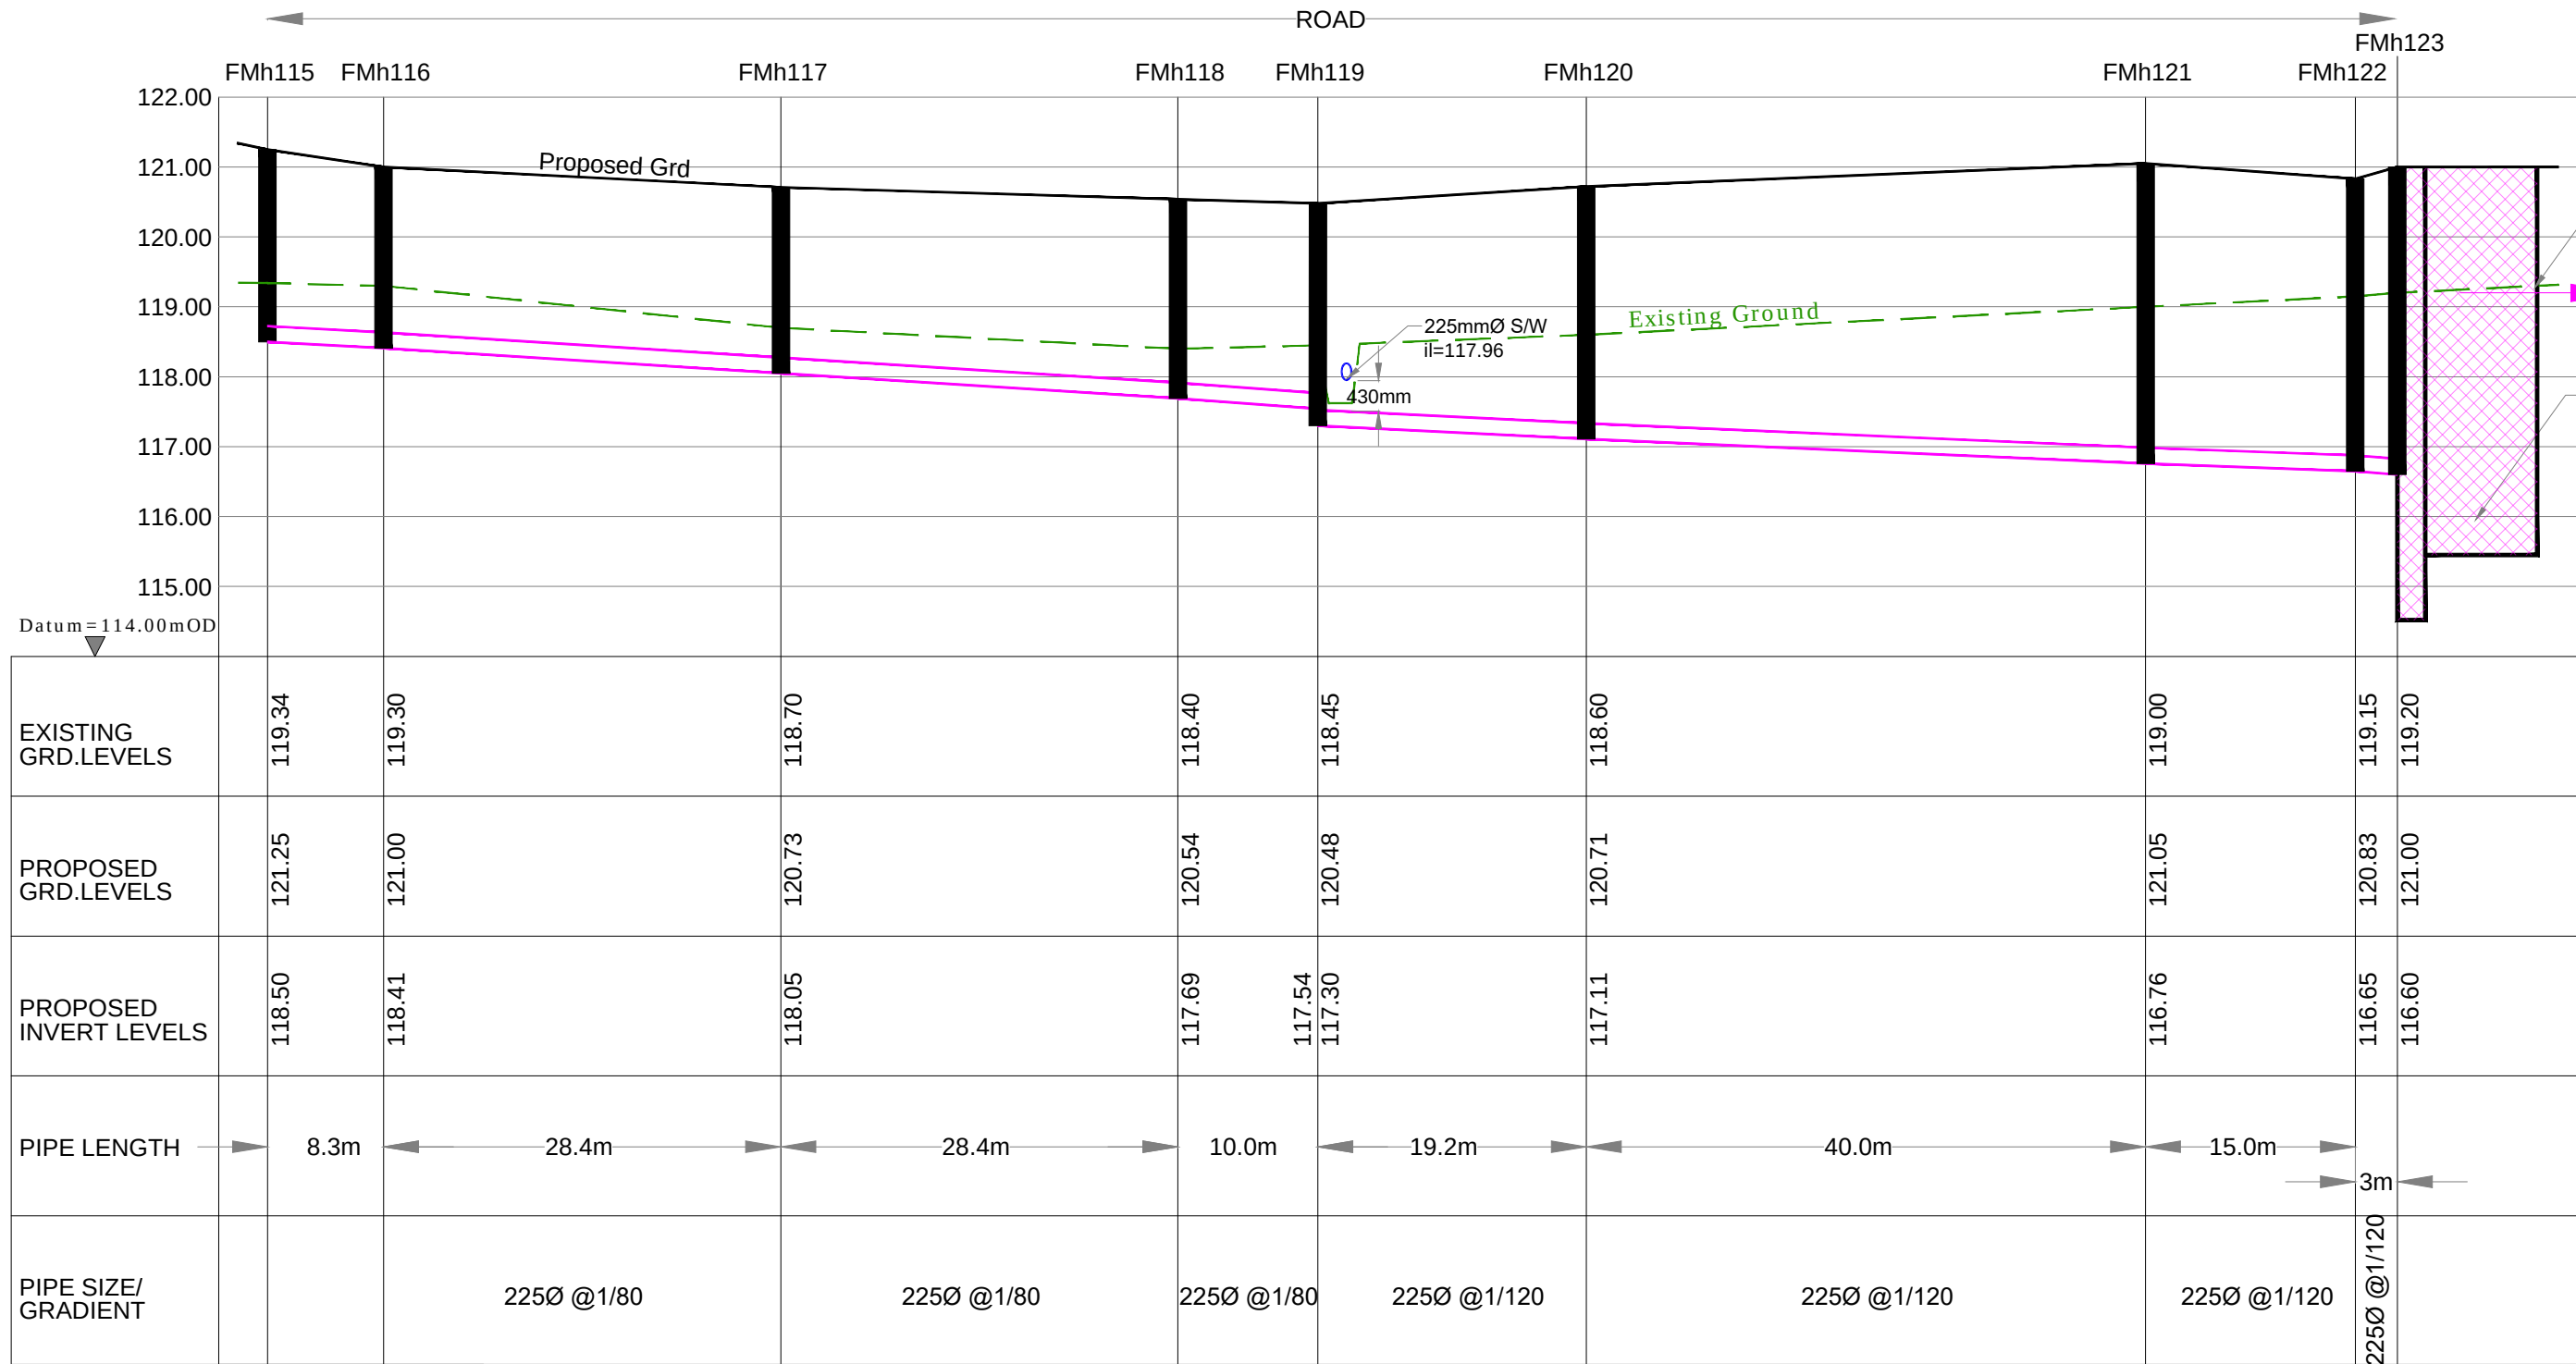

FMh115 - FMh123  
Vertical Scale 1:100  
Horizontal Scale 1:500

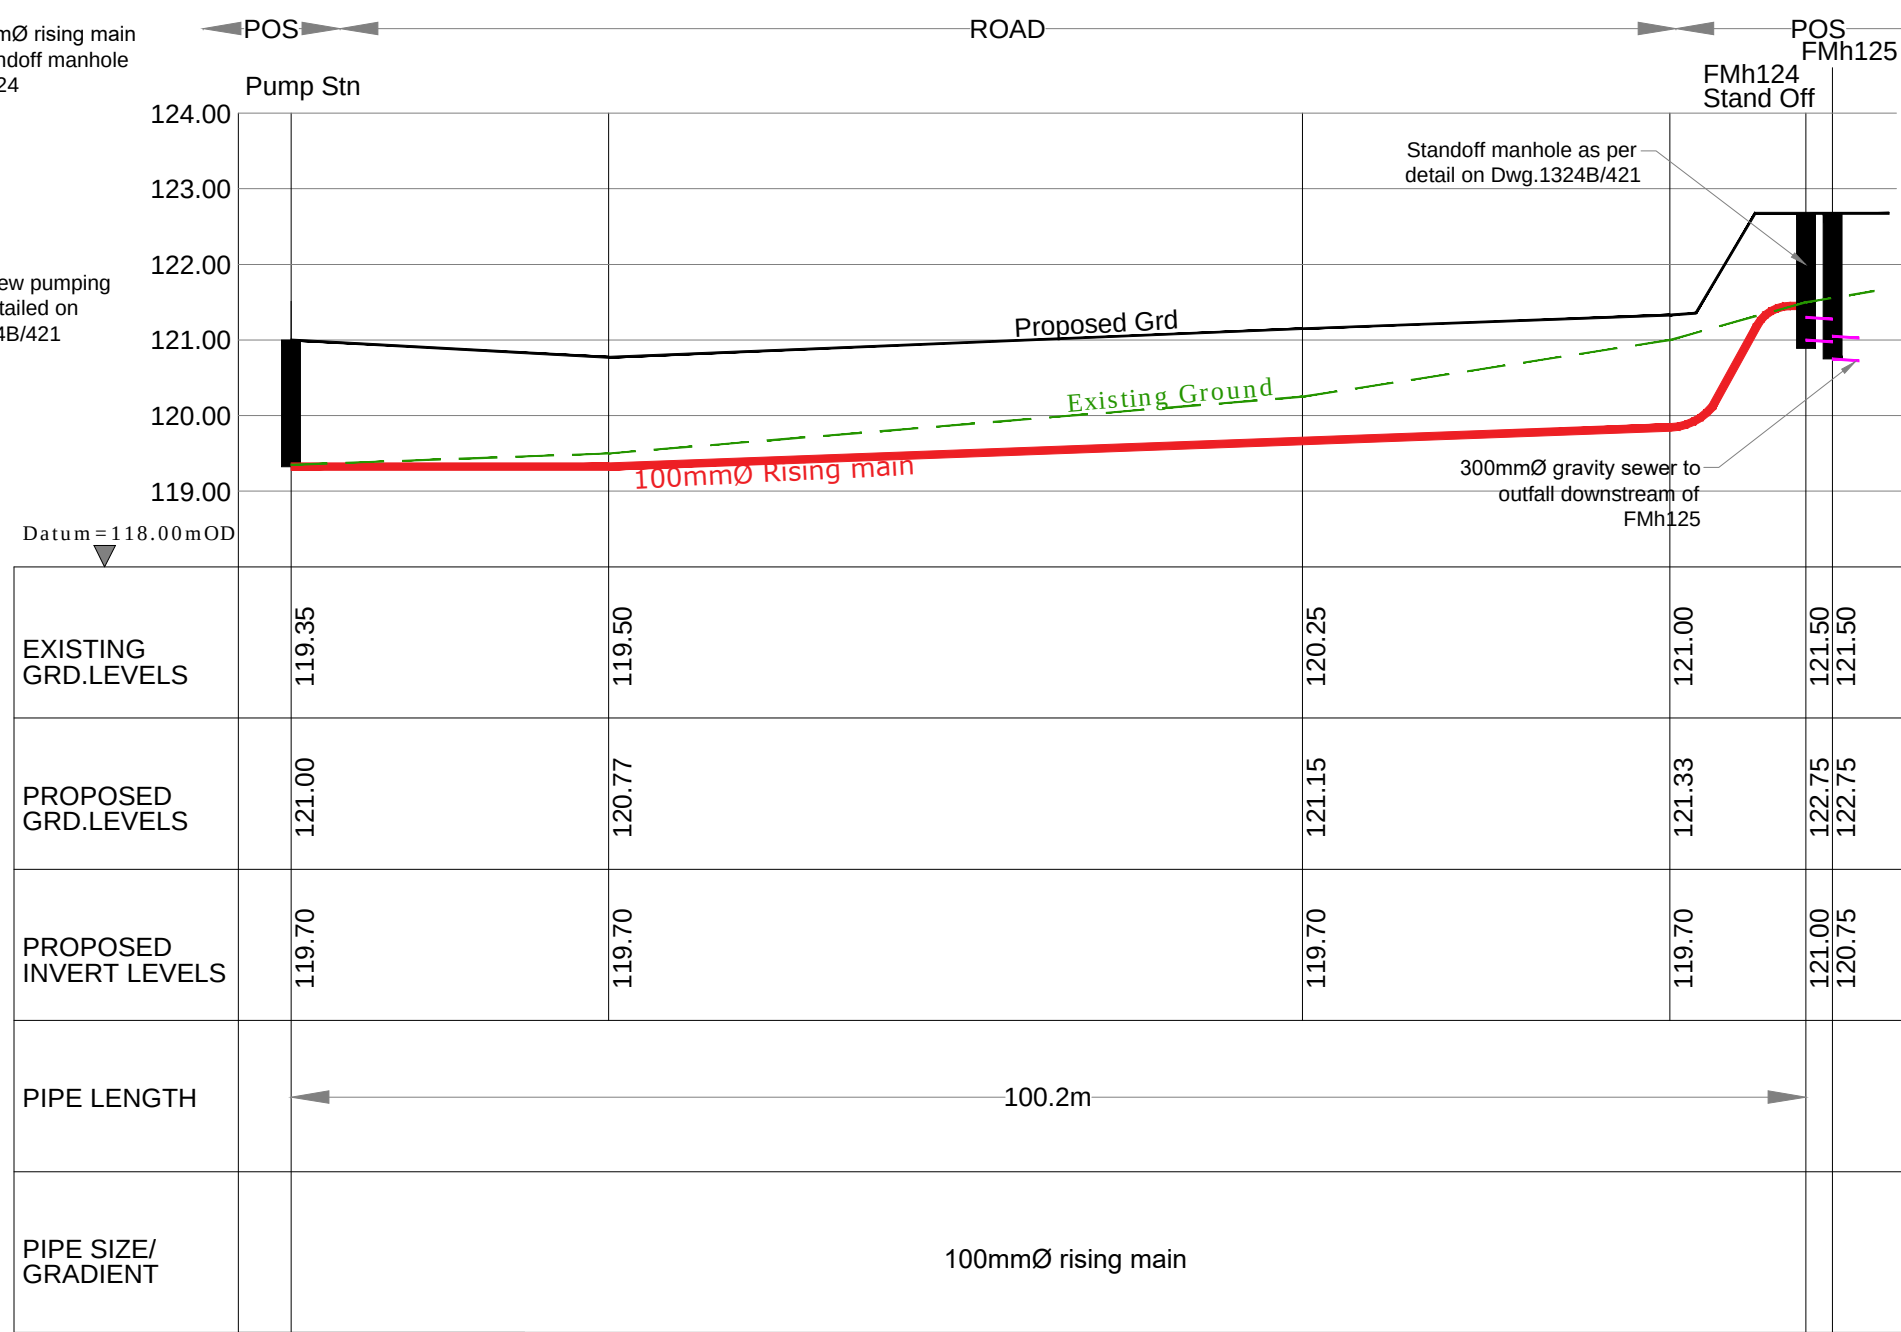

Pump Station - FMh125  
Vertical Scale 1:100  
Horizontal Scale 1:500

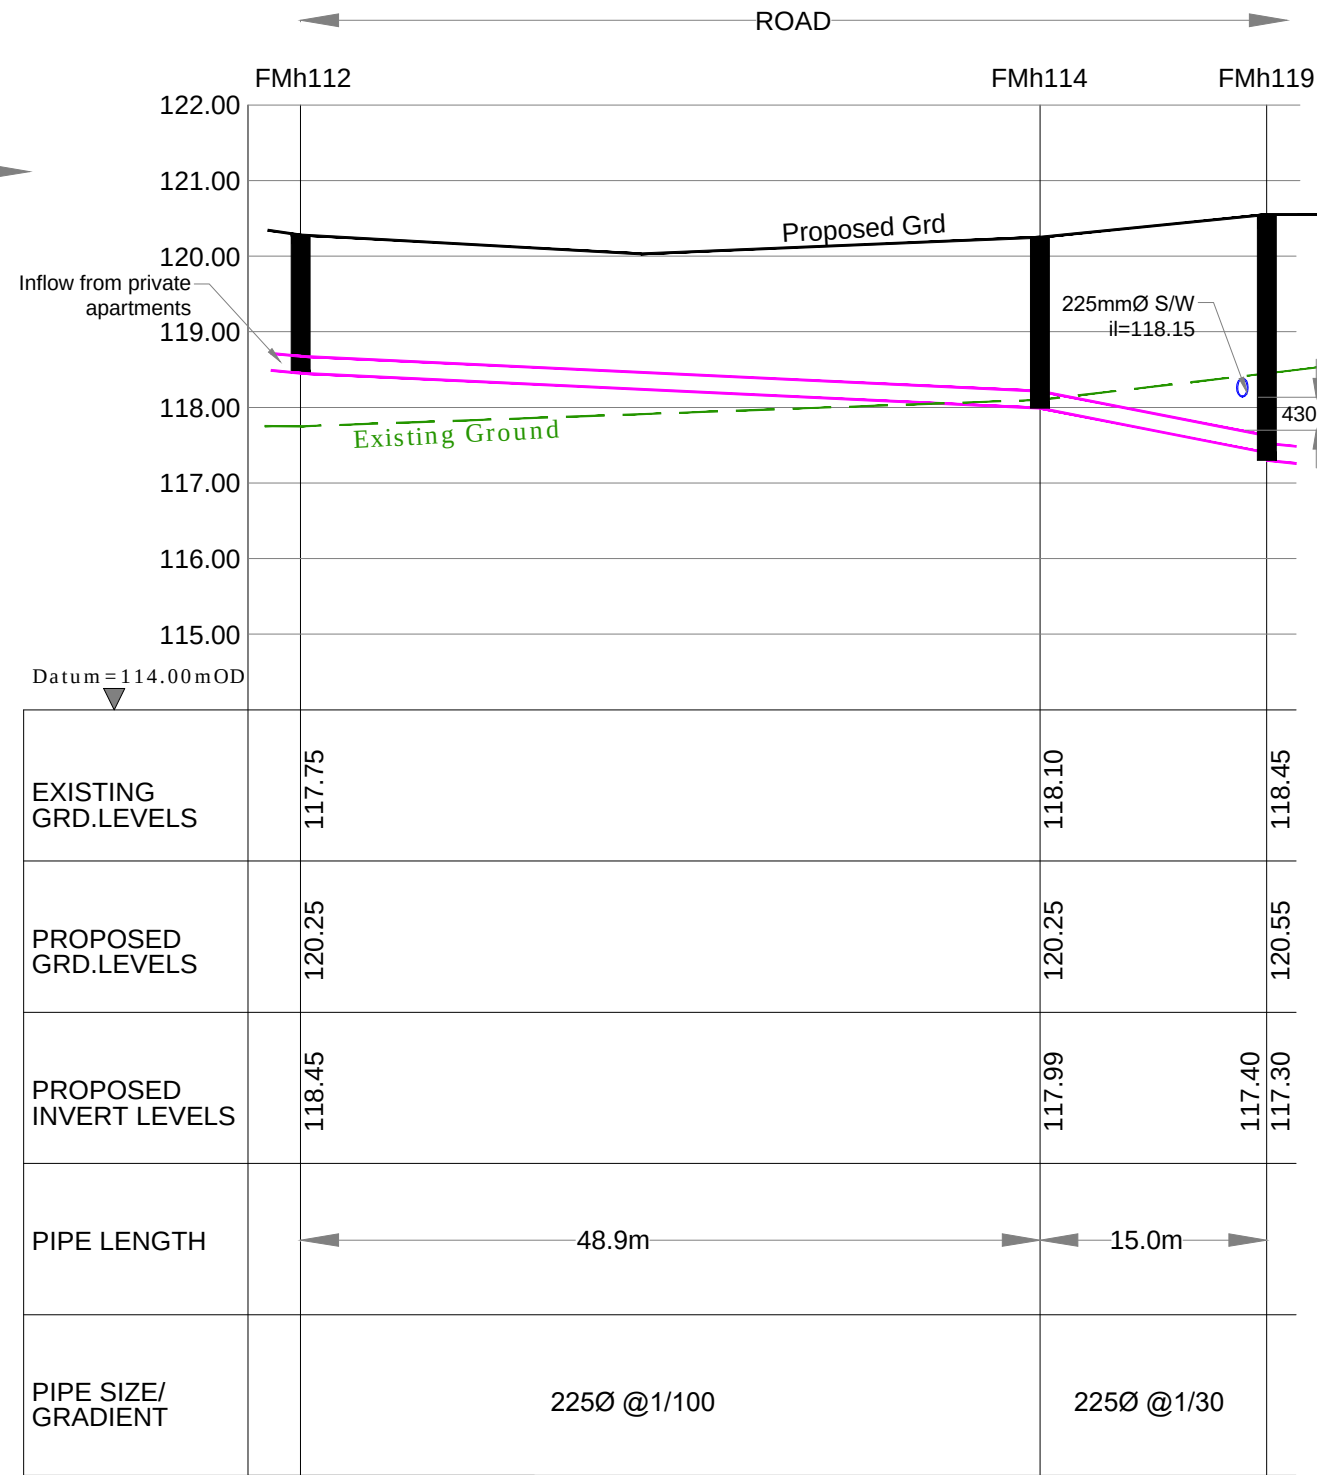

FMh112 - FMh119  
Vertical Scale 1:100  
Horizontal Scale 1:500

@ A1 Scale 1:100  
0m 1m 2m 3m 4m 5m 10m

©This drawing is Copyright and must only be used for the project noted

1. Read this drawing in conjunction with all other relevant Engineers and Architects drawings.
2. Do not scale this drawing, use only written dimensions.
3. Do not set out from this drawing unless specifically confirmed by the Engineers beforehand.
4. All levels shown are to Malin Head datum (mOD).
5. The contractor is to check all service connections before commencing any site development works.
6. The Engineer is to be informed of discrepancies that may arise before the contractor commences any site development works, if in doubt - ask!
7. Manhole details and materials specification to comply with the Irish Wastewater Infrastructure Standard Details document and Code of Practice.
8. Foul gravity sewers to be concrete in accordance with UE CoP section 3.13.
9. Refer also to the Manhole details drawing/s provided for further information.
10. Where cover to pipes is less than 1.2m in roads, 1.0m in public areas and 0.9m in grassed/landscaped areas, surround the pipe 150mm of concrete.

REFER TO Dwg.No.1324D/408-410 FOR  
PLAN ALIGNMENT OF FOUL SEWER  
SHOWN ON THIS DRAWING

|   |          |                               |           |                       |     |
|---|----------|-------------------------------|-----------|-----------------------|-----|
|   |          |                               |           |                       |     |
|   |          |                               |           |                       |     |
|   |          |                               |           |                       |     |
|   |          |                               |           |                       |     |
| REV / DATE      DESCRIPTION   |          |                               |           |                       |     |
| ROGER MULLARKEY & ASSOCIATES<br>Consulting Structural and Civil Engineers                                                               |          |                               |           |                       |     |
| Duncreevan, Kilcock, Co.Kildare<br>Tel: +353 1 610 3755      Mob: +353 87 232 4917<br>E-mail: info@rmullarkey.ie      www.rmullarkey.ie |          |                               |           |                       |     |
| Project   |          |                               |           |                       |     |
| BOHERBOY LRD   |          |                               |           |                       |     |
| Drawing Title   |          |                               |           | Architect             |     |
| Foul Longitudinal<br>Sections - Sheet 4                                                                                                 |          |                               |           | MCORM/<br>Davey Smith |     |
| Date   | Drawn By | Scales<br>As<br>Shown<br>@ A1 | Dwg.No.   | Stage                 | Rev |
| Mar'25   | RM       |                               | 1324D/441 | LRD<br>STAGE 3        |     |