




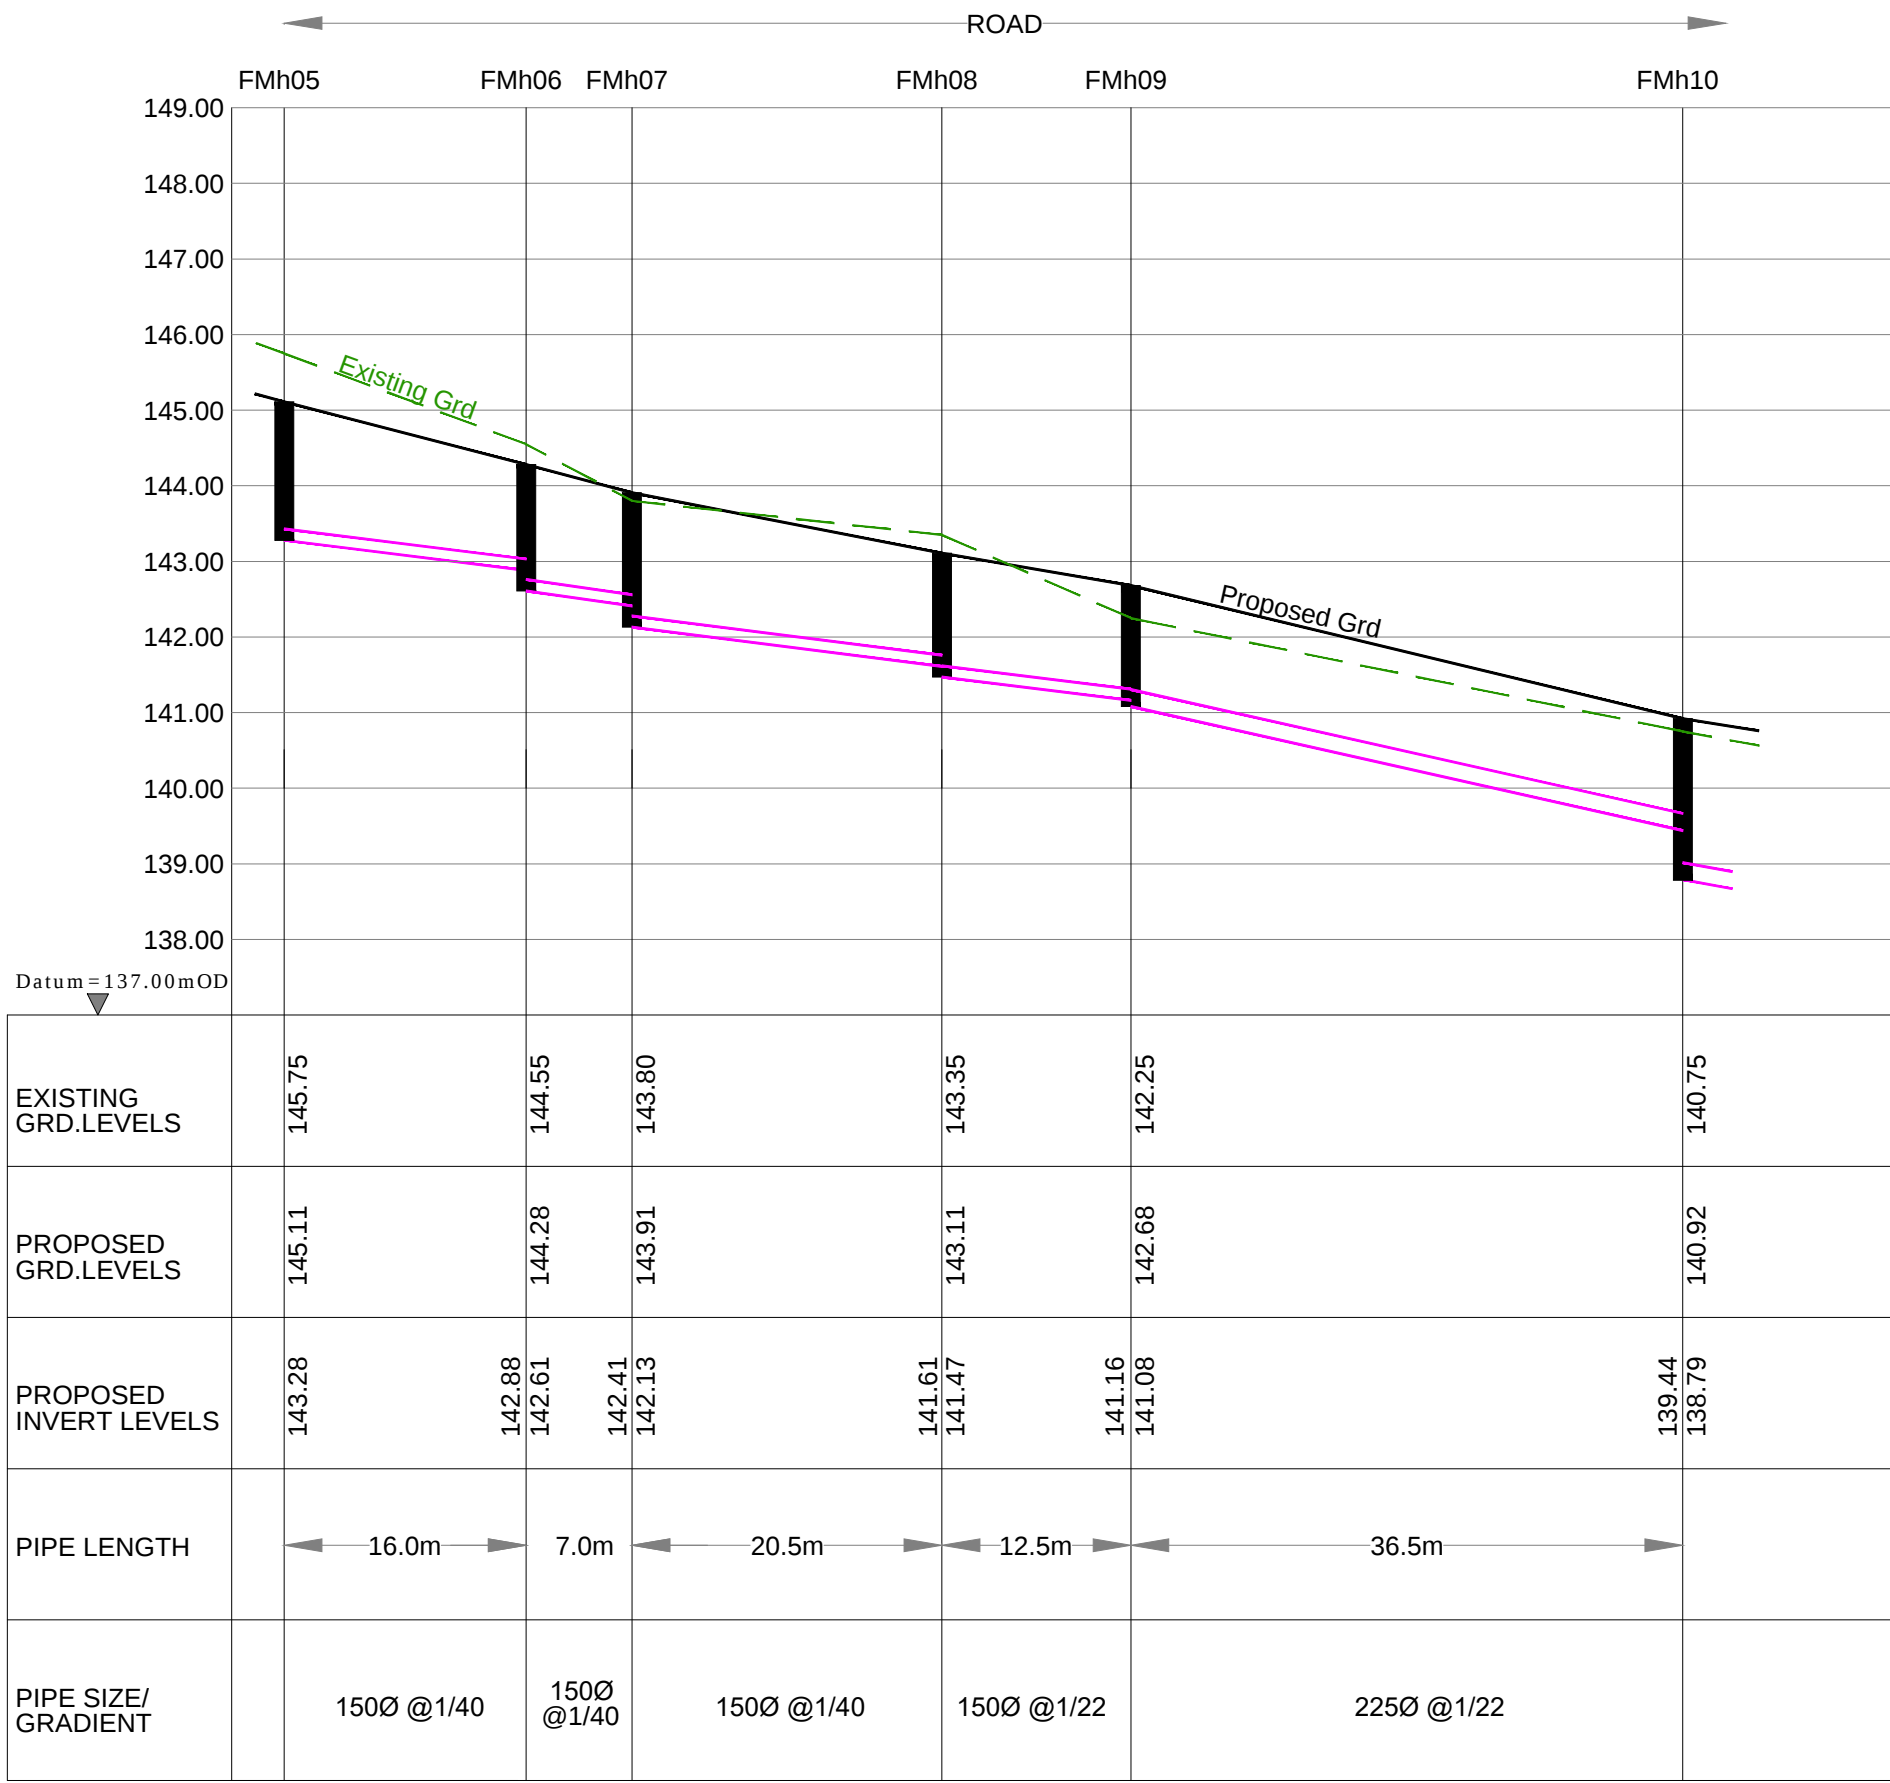


FMh05 - FMh10
Vertical Scale 1:100
Horizontal Scale 1:500

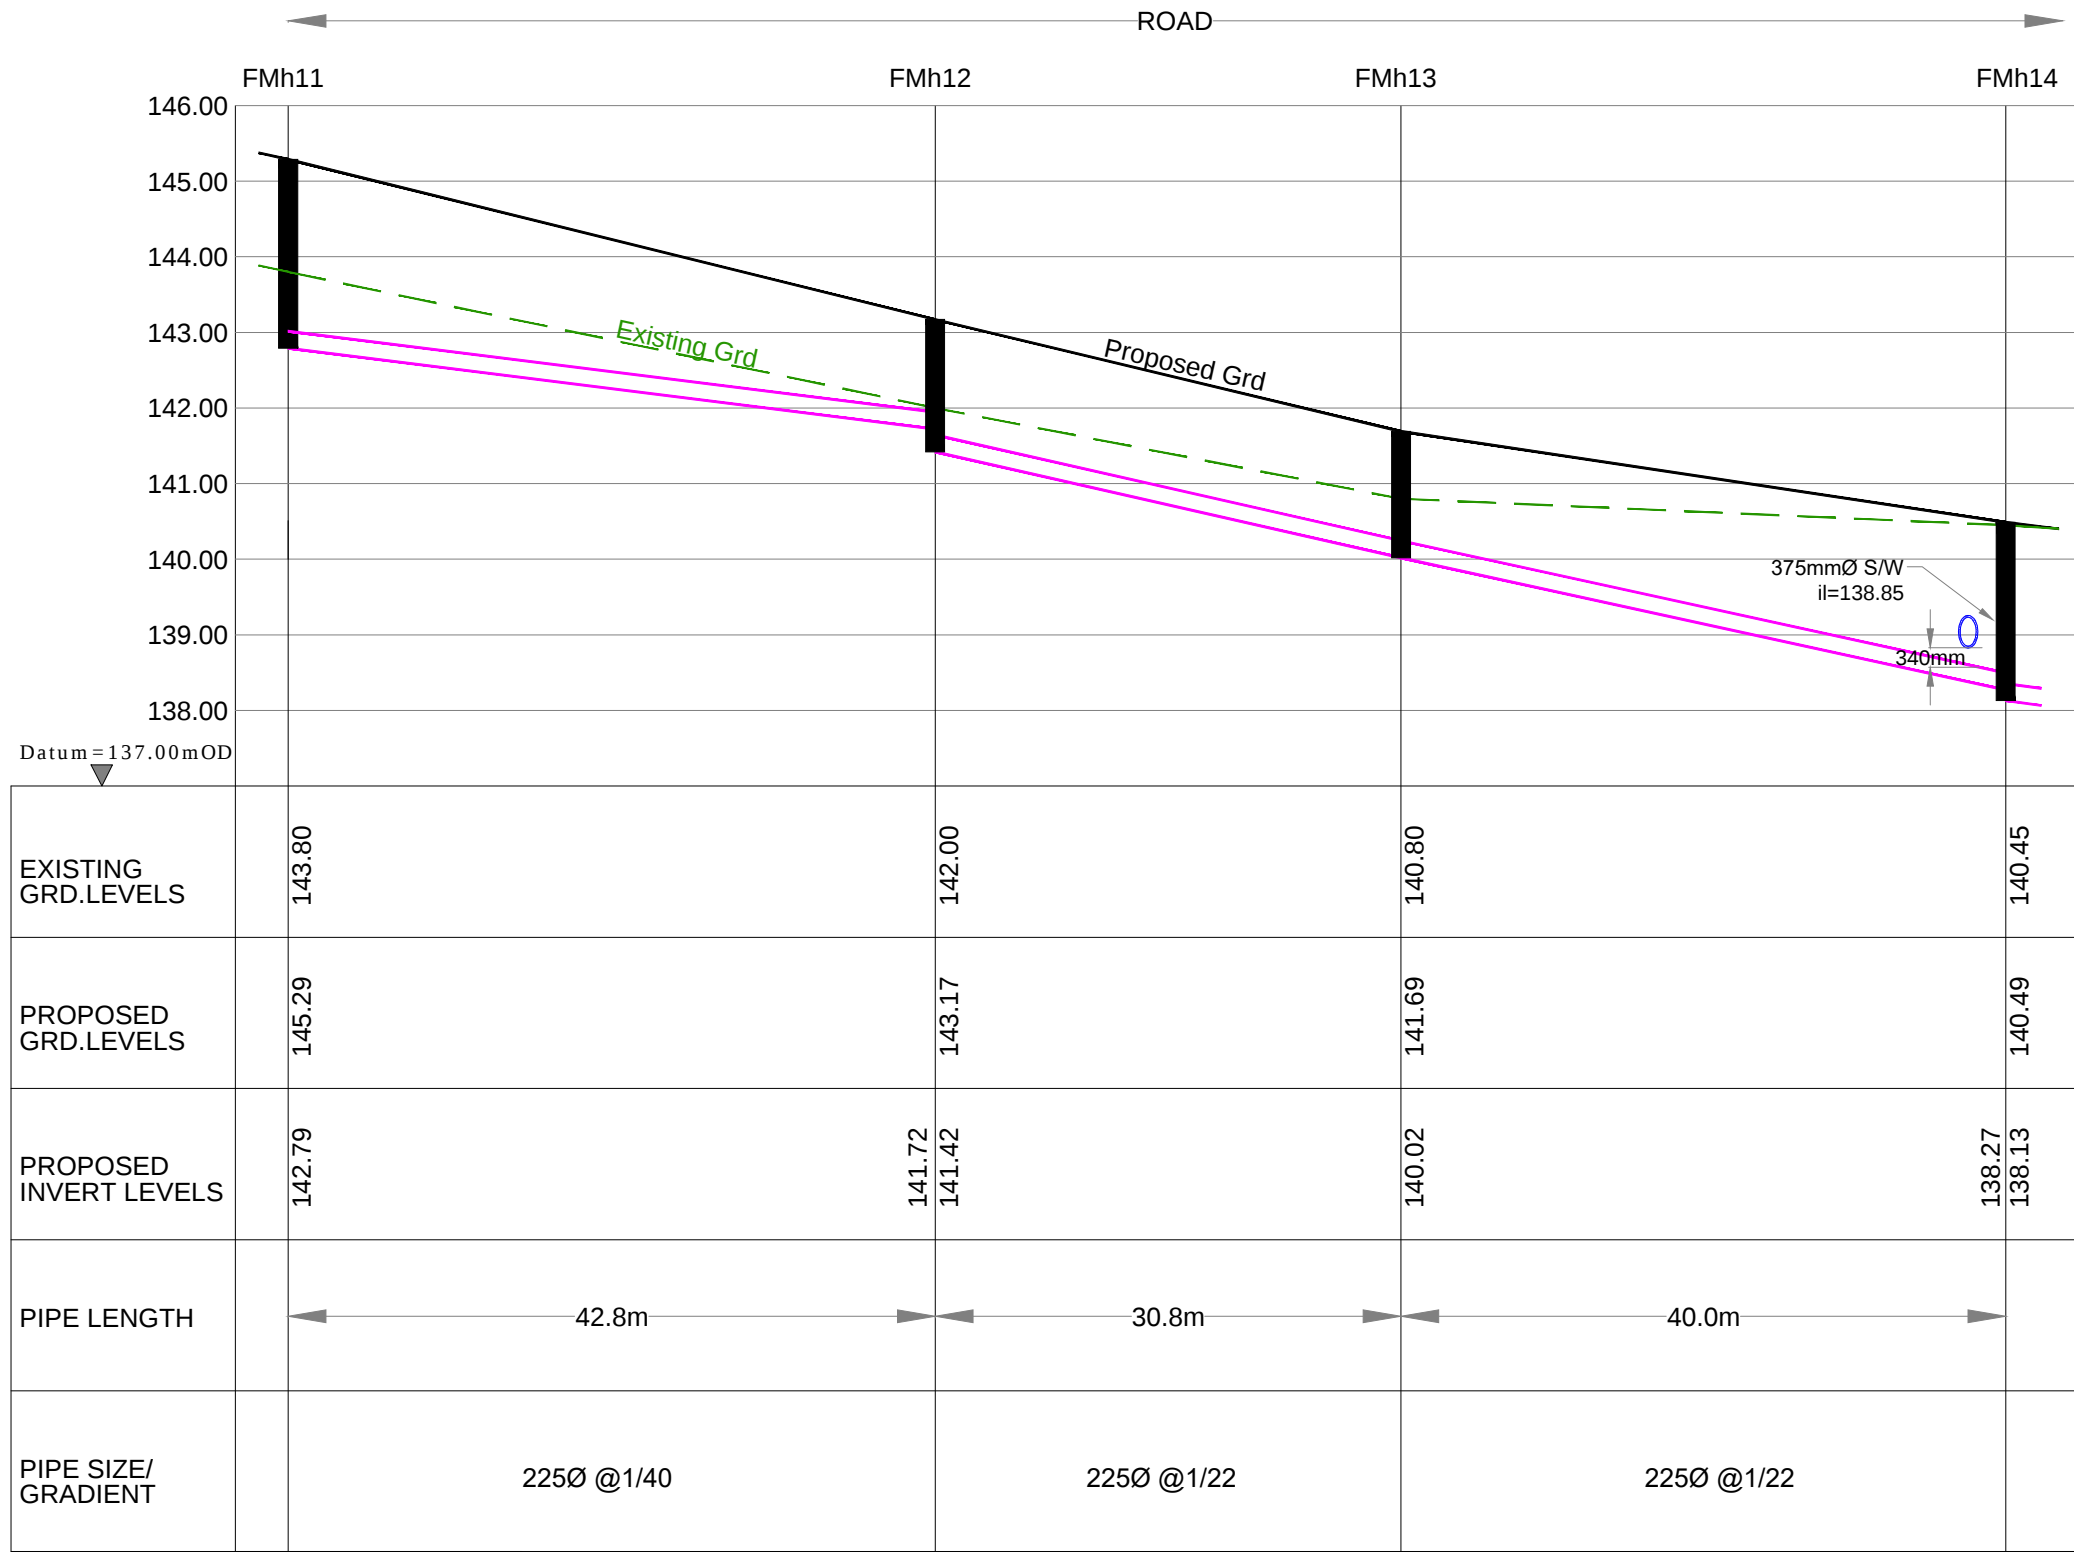


FMh11 - FMh14
Vertical Scale 1:100
Horizontal Scale 1:500

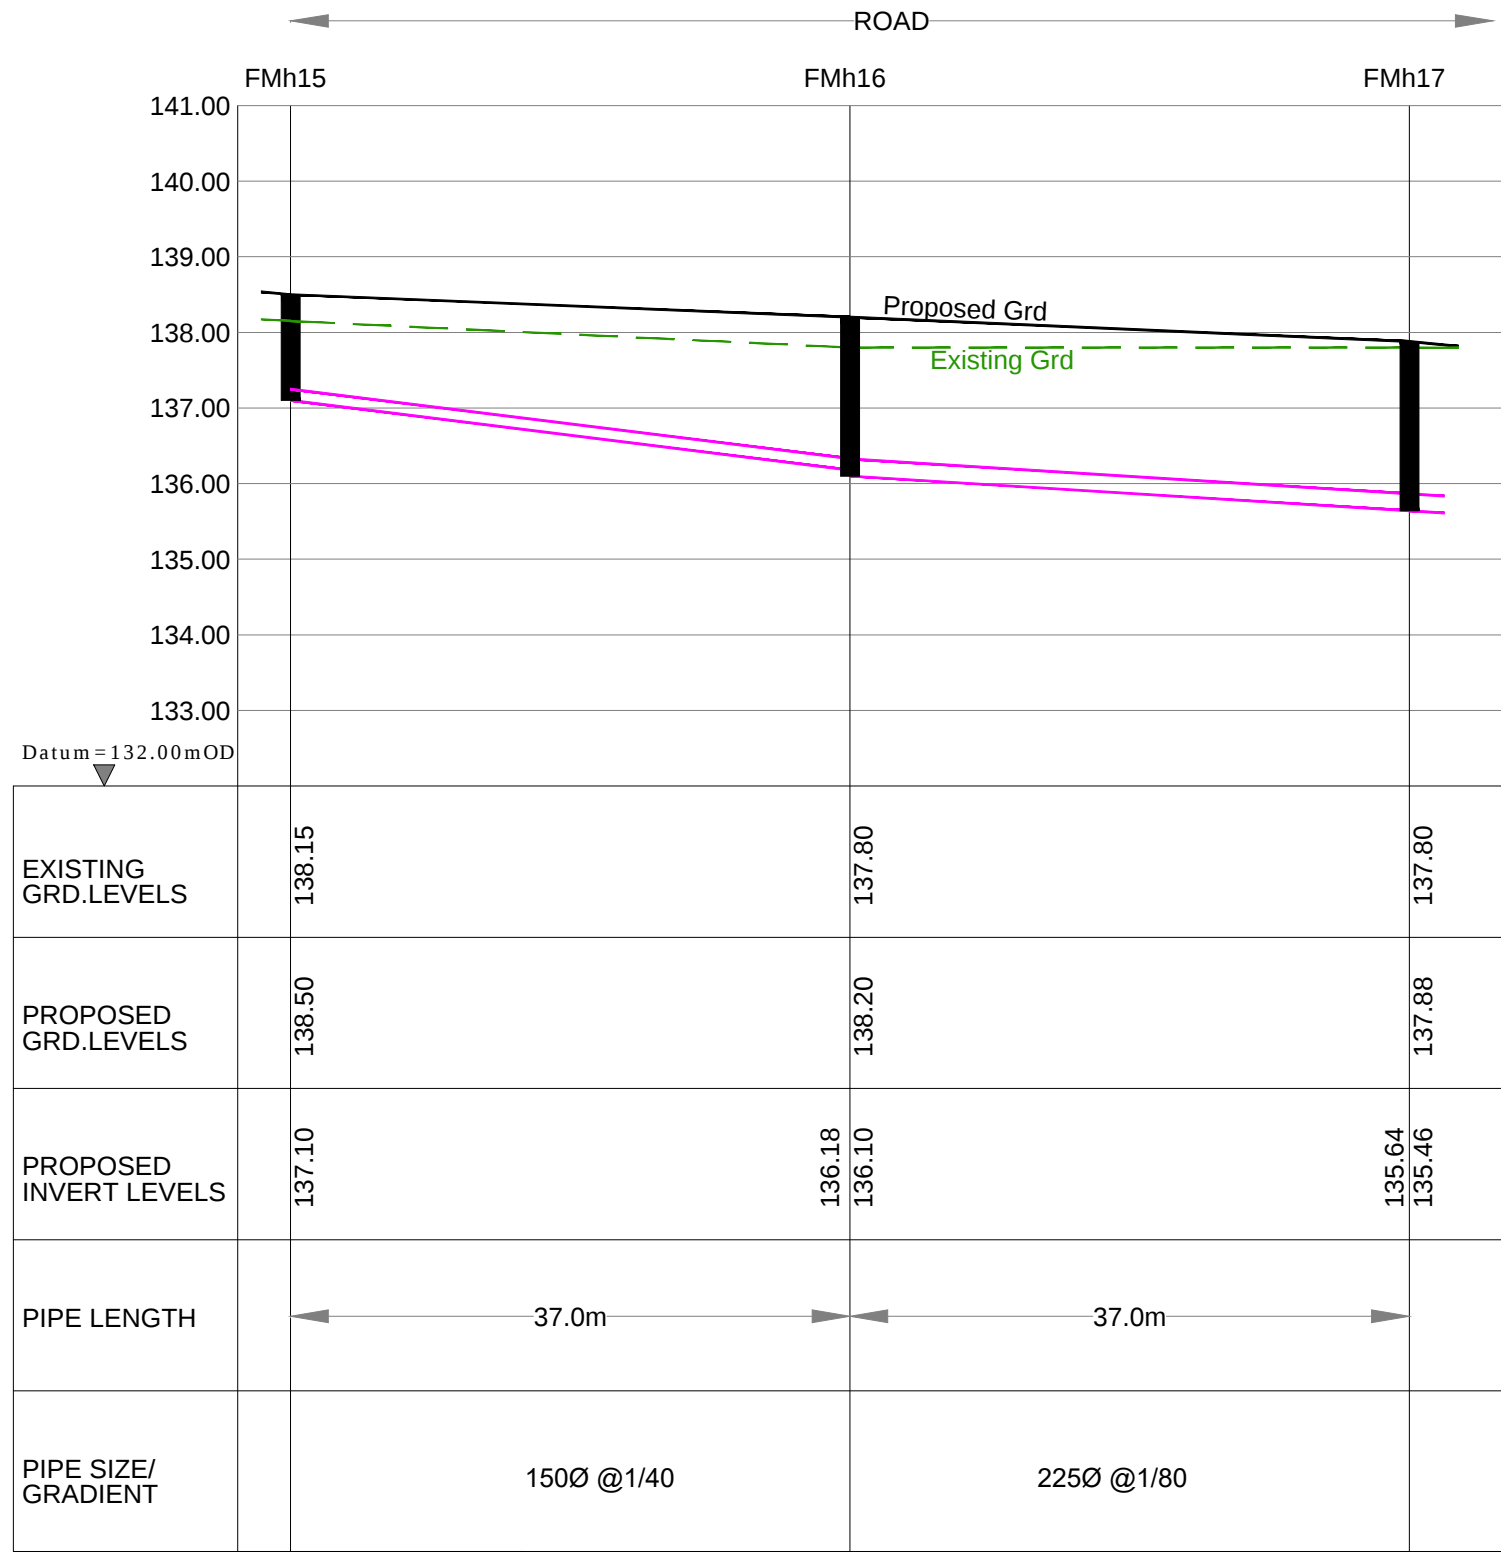


FMh15 - FMh17
Vertical Scale 1:100
Horizontal Scale 1:500

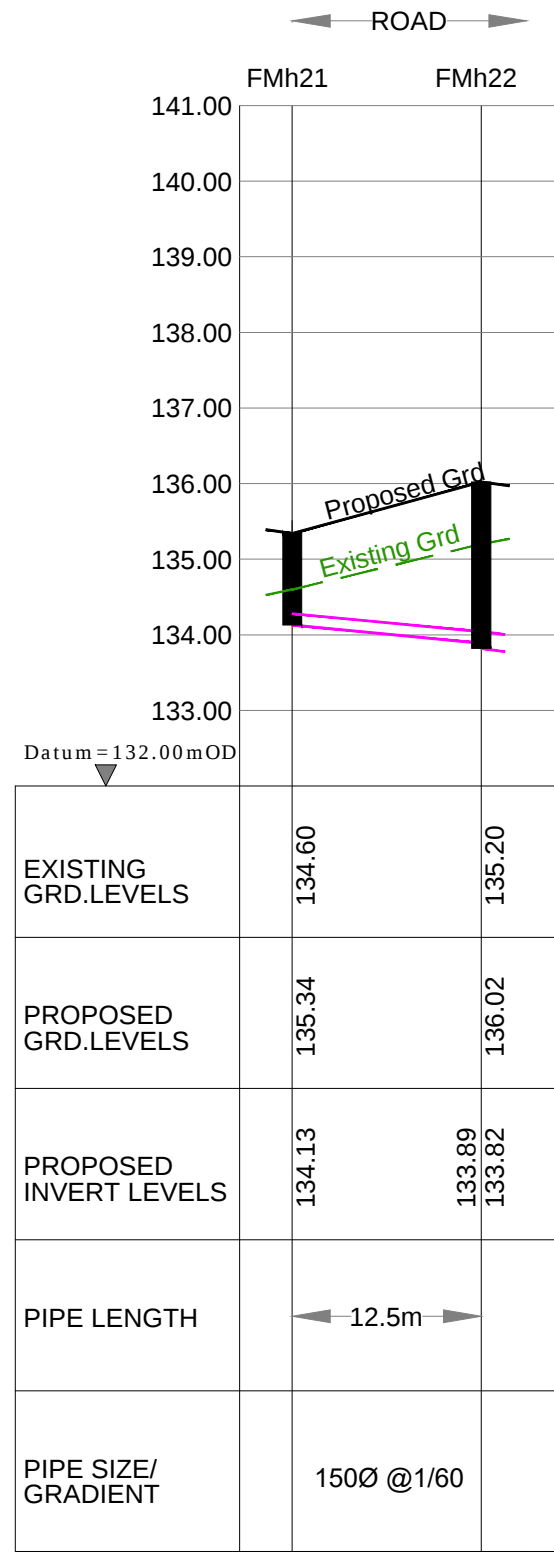


FMh21 - FMh22
Vertical Scale 1:100
Horizontal Scale 1:500

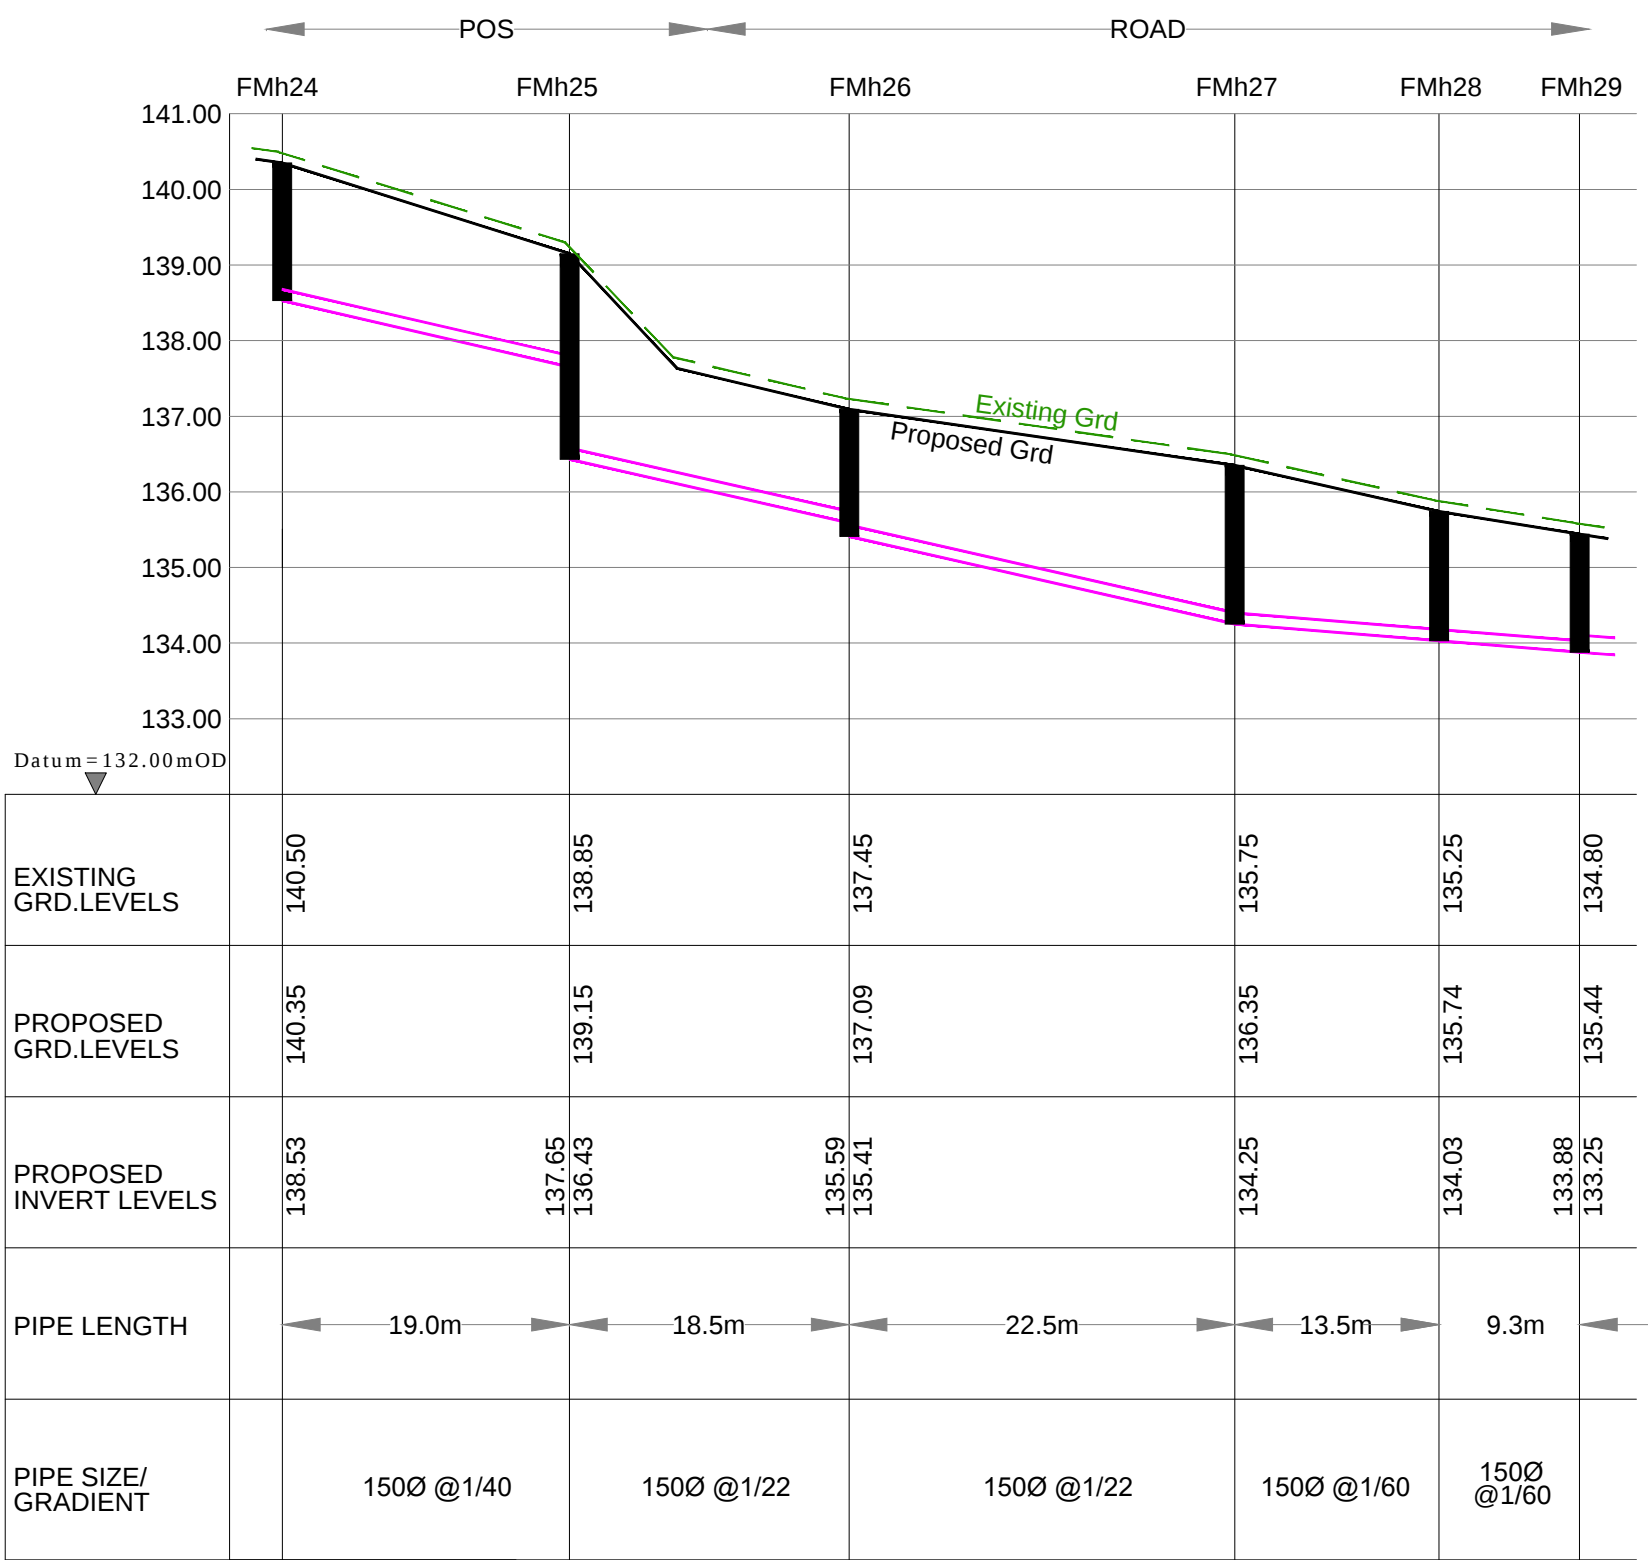


FMh24 - FMh29
Vertical Scale 1:100
Horizontal Scale 1:500

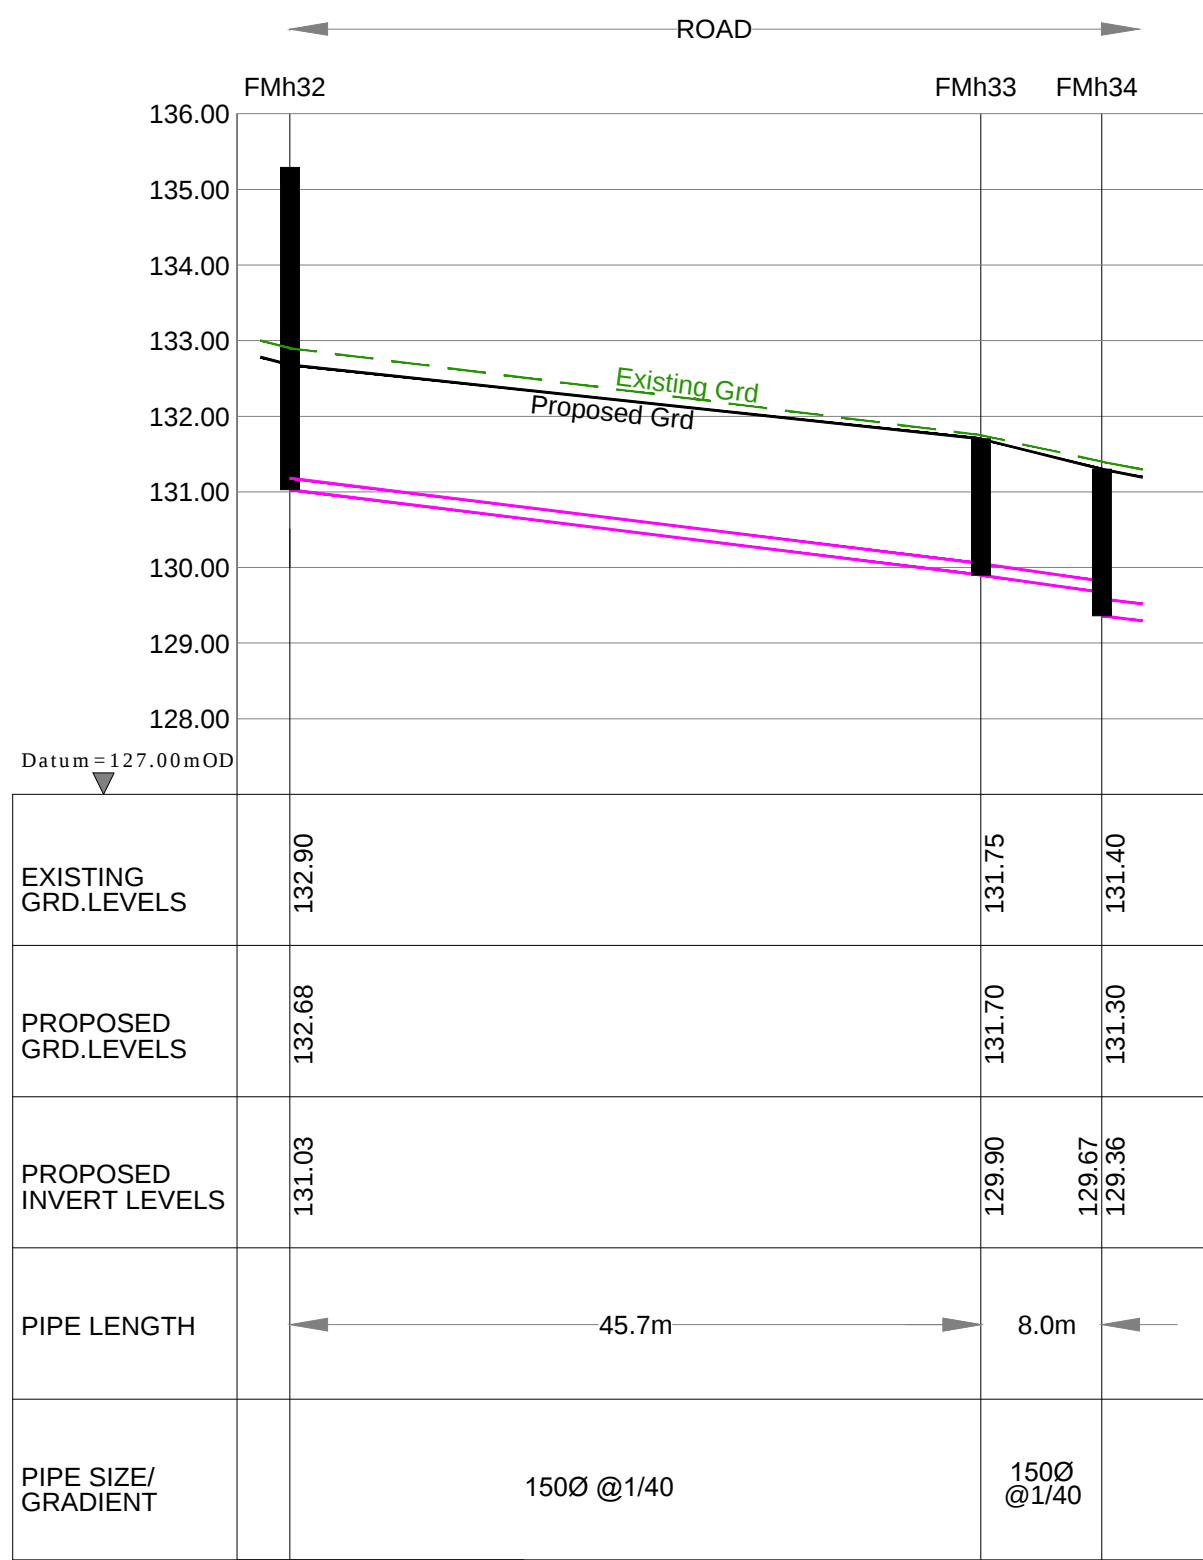

FMh32 - FMh34
Vertical Scale 1:100
Horizontal Scale 1:500

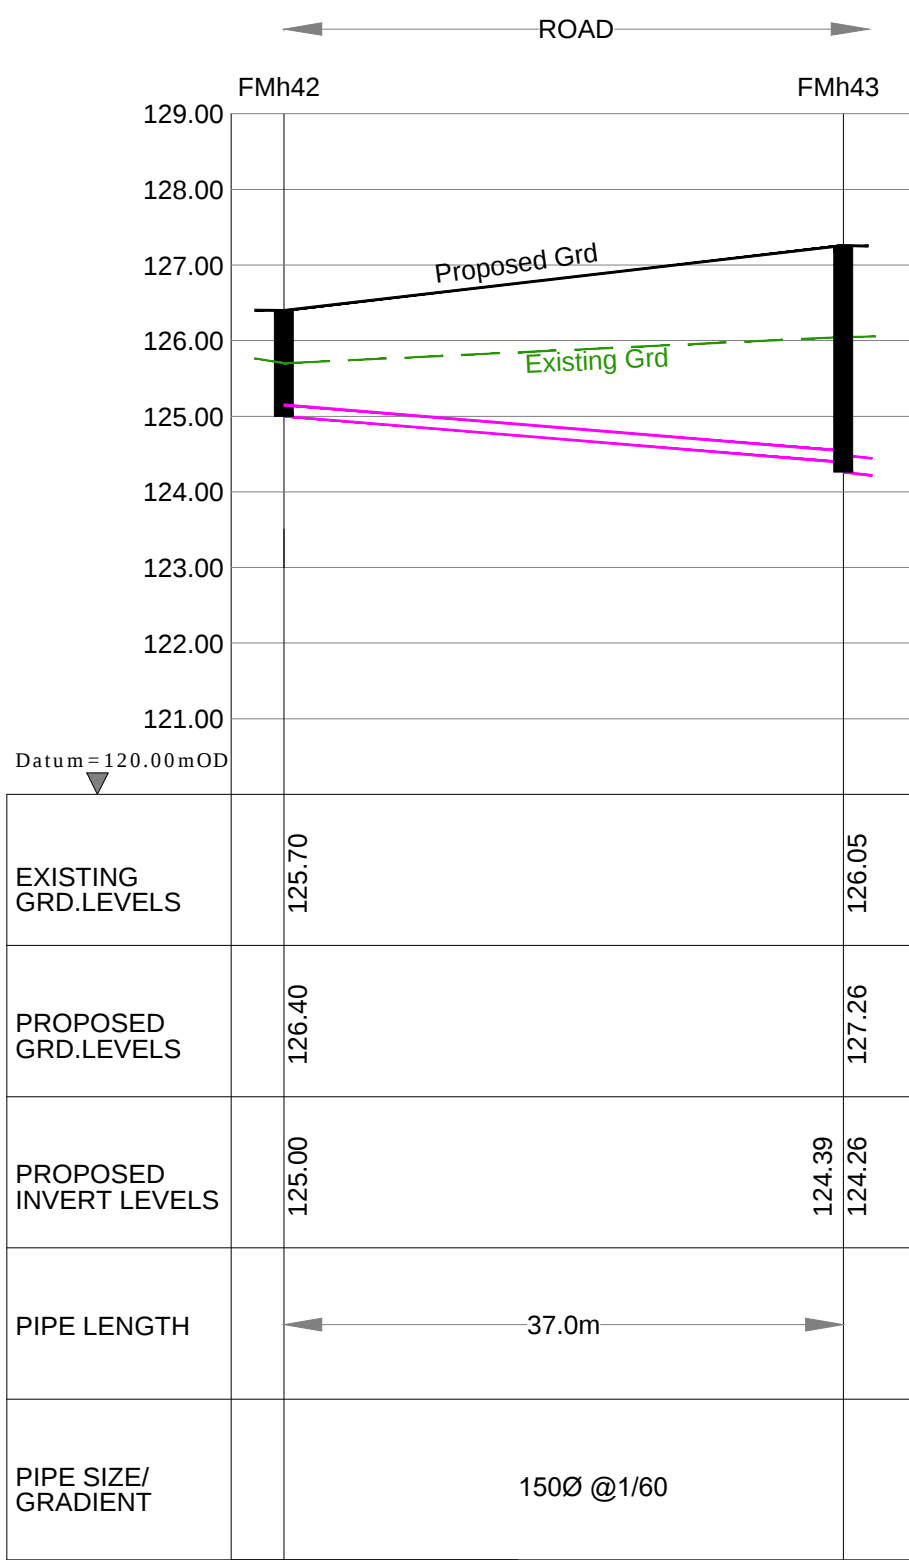


FMh42 - FMh43
Vertical Scale 1:100
Horizontal Scale 1:500

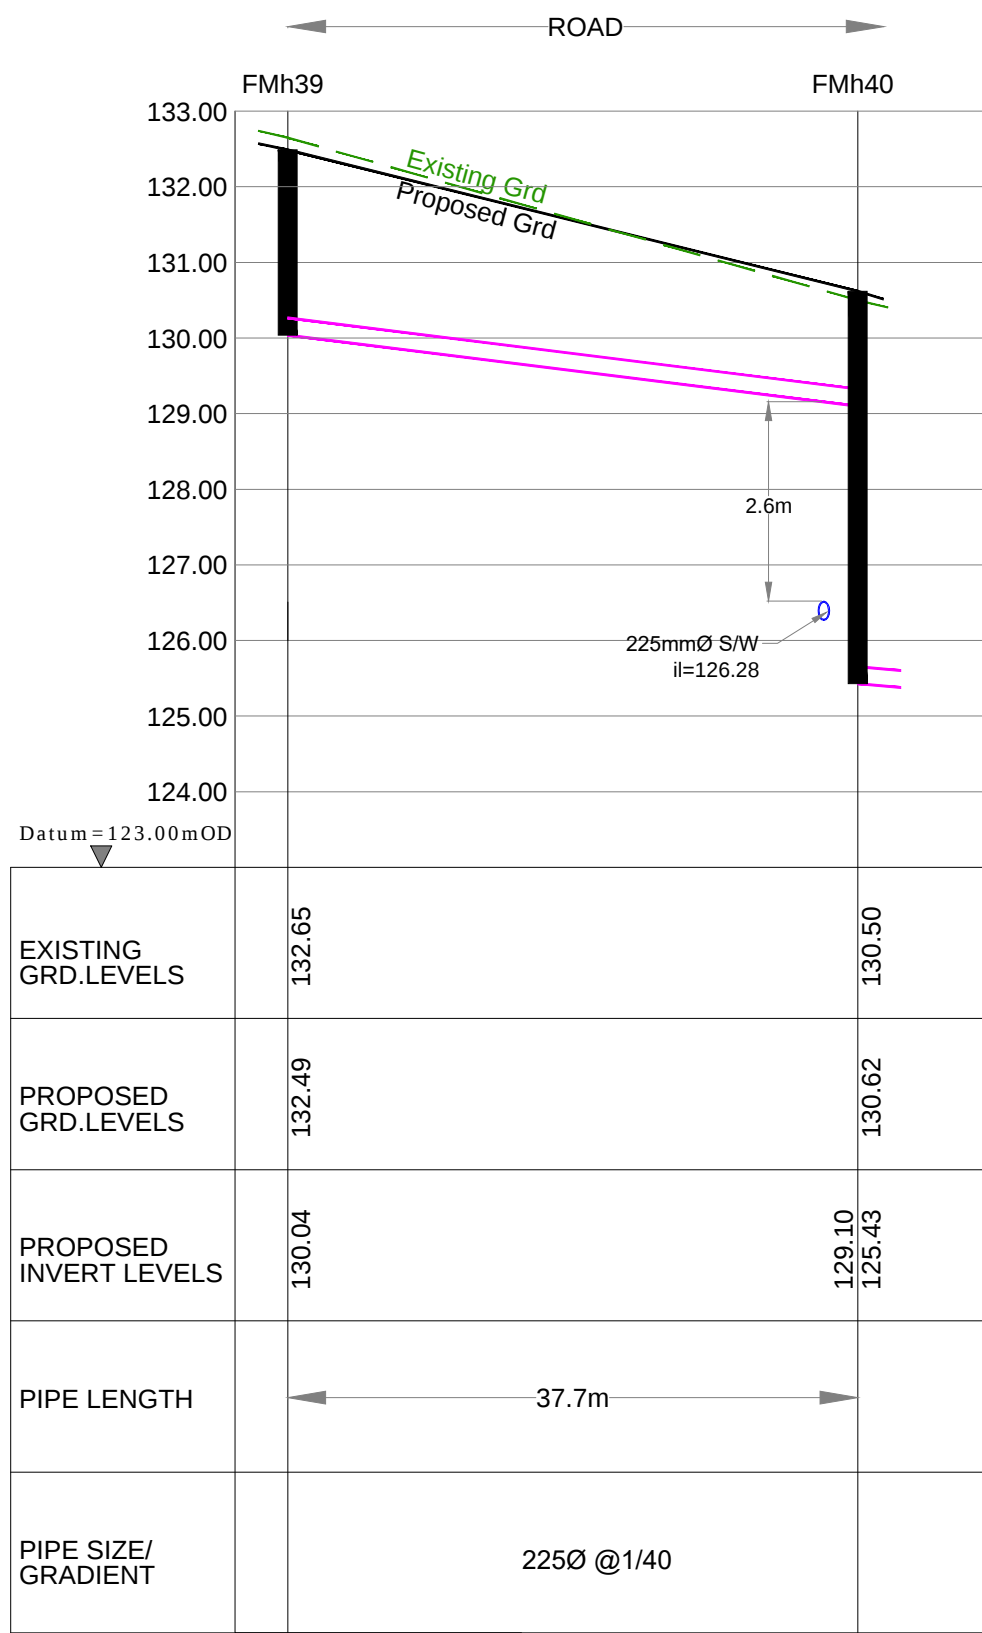

FMh39 - FMh40
Vertical Scale 1:100
Horizontal Scale 1:500

1. Read this drawing in conjunction with all other relevant Engineers and Architects drawings.
2. Do not scale this drawing, use only written dimensions.
3. Do not set out from this drawing unless specifically confirmed by the Engineers beforehand.
4. All levels shown are to Malin Head datum (mOD).
5. The contractor is to check all service connections before commencing any site development works.
6. The Engineer is to be informed of discrepancies that may arise before the contractor commences any site development works, if in doubt - ask!
7. Manhole details and materials specification to comply with the Eireann Wastewater Infrastructure Standard Details document and Code of Practice.
8. Foul gravity sewers to be concrete in accordance with UE CoP section 3.13.
9. Refer also to the Manhole details drawing/s provided for further information.
10. Where cover to pipes is less than 1.2m in roads, 1.0m in public areas and 0.9m in grassed/landscaped areas, surround the pipe 150mm of concrete.

REFER TO Dwg.No. 1324D/408-410 FOR
PLAN ALIGNMENT OF FOUL SEWER
SHOWN ON THIS DRAWING

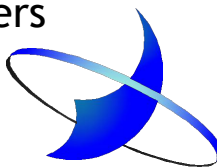REV / DATE		DESCRIPTION			
ROGER MULLARKEY & ASSOCIATES					
Consulting Structural and Civil Engineers					
Duncreevan, Kilcock, Co.Kildare					
Tel: +353 1 610 3755		Mob: +353 87 232 4917			
E-mail: info@rmullarkey.ie		www.rmullarkey.ie			
Project					
BOHERBOY LRD					
Drawing Title				Architect	
Foul Longitudinal Sections - Sheet 7				MCORM/ Davey Smith	
Date	Drawn By	Scales As Shown @ A1	Dwg.No.	Stage	Rev
Mar'25	RM		1324D/444	LRD STAGE 3	

@ A1 Scale 1:100 0m 1m 2m 3m 4m 5m 10m