



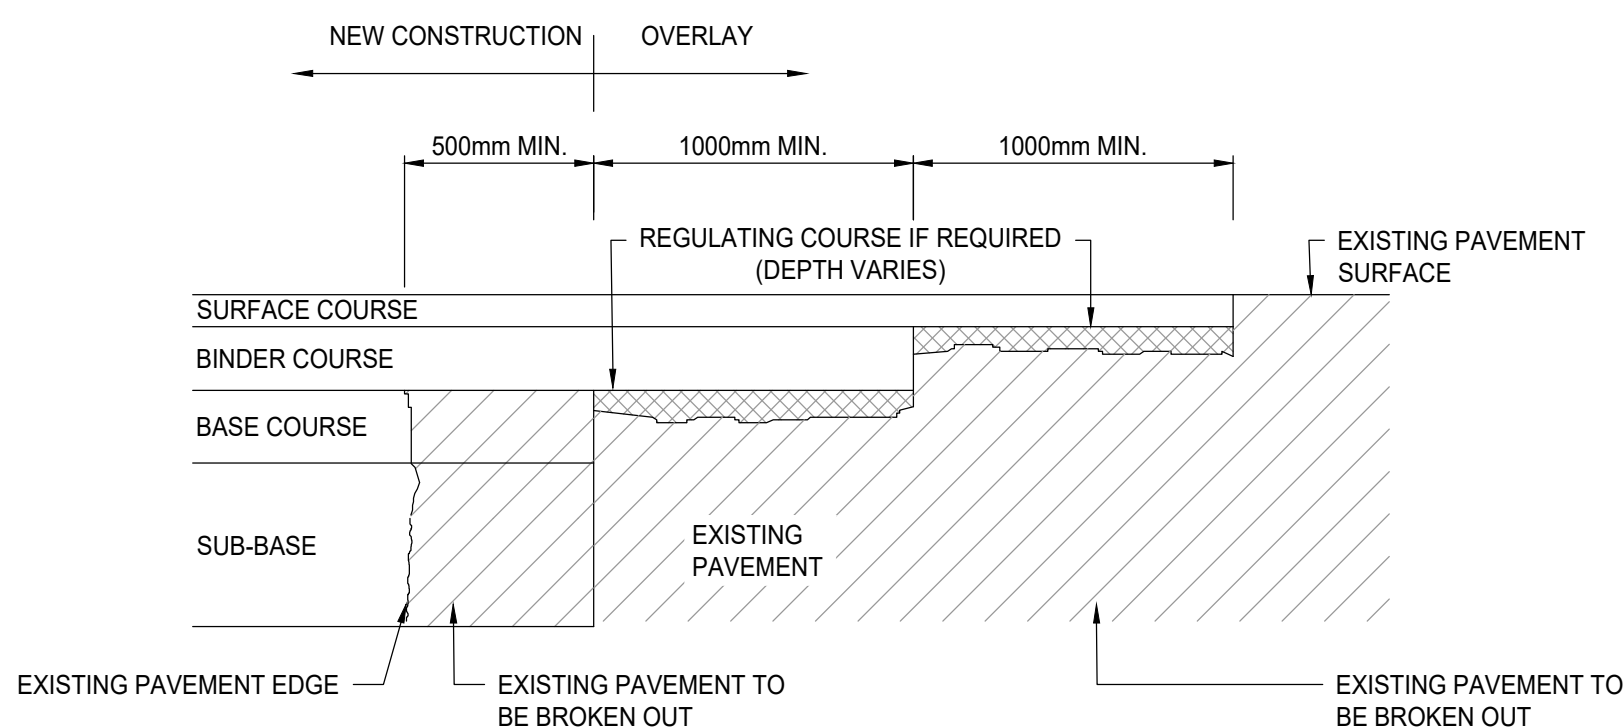

TRANSVERSE JOINT BETWEEN NEW
CONSTRUCTION AND EXISTING ROAD
RCD/700/3
SCALE 1:20

- NOTES:
- EDGES OF EXISTING CARRIAGE WAY TO BE CUT BACK BY 0.5m WITH A ROTARY SAW TO FORM A VERTICAL FACE AND PRIMED IN ACCORDANCE WITH CLAUSE 903.
 - WHERE THE ROAD BASE IS TO BE LAID IN TWO LAYERS. THE UPPER LAYER OF ROAD BASE SHOULD BE STEPPED INTO THE EXISTING PAVEMENT BY 500mm MIN. WITH THE BINDER AND SURFACE COURSE TO BE EACH STEPPED IN A FURTHER 500mm MIN. RESPECTIVELY.

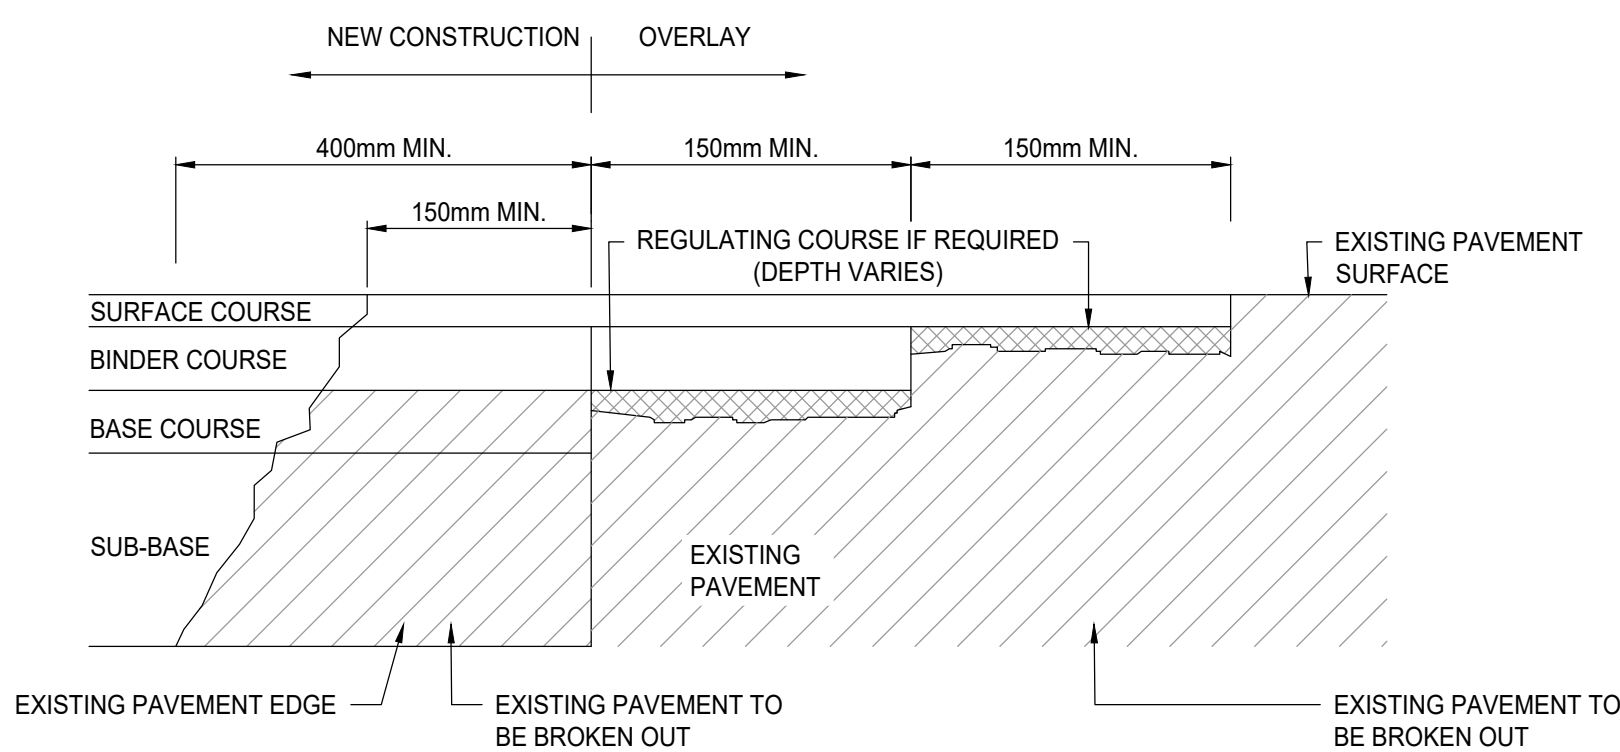


LONGITUDINAL JOINT BETWEEN NEW
CONSTRUCTION AND EXISTING ROAD
RCD/700/3
SCALE 1:20

- NOTES:
- EDGES OF EXISTING CARRIAGEWAY TO BE CUT BACK BY 500mm WITH A ROTARY SAW TO FORM A VERTICAL FACE AND PRIMED IN ACCORDANCE WITH CLAUSE 903.
 - WHERE THE ROAD BASE IS TO BE LAID IN TWO LAYERS. THE UPPER LAYER OF ROAD BASE SHOULD BE STEPPED INTO THE EXISTING PAVEMENT BY 300mm MIN. WITH THE BINDER COURSE TO BE STEPPED IN A FURTHER 300mm MIN. AND SURFACE COURSE TO BE STEPPED IN A FURTHER 400mm MIN.
 - CUTBACK AND BENCHING IN SHALL BE INCREASED AS NECESSARY UNTIL SOUND CLEAN MATERIAL IS ENCOUNTERED.

GENERAL NOTES

- DO NOT SCALE THIS DRAWING. WORK ONLY TO FIGURED DIMENSIONS.
- FOR ALL RELEVANT NOTES, REFER TO STRUCTURAL AND CIVIL ENGINEERING PERFORMANCE SPECIFICATION.
- ANY DISCREPANCIES ARE TO BE REPORTED TO PINNACLE CONSULTING ENGINEERS IMMEDIATELY.
- THIS DRAWING IS TO BE READ IN CONJUNCTION WITH ALL OTHER RELEVANT ENGINEERS, ARCHITECTS AND SUB-CONTRACTORS DRAWINGS AND DETAILS.
- THIS DRAWING IS TO BE PRINTED IN COLOUR.
- THIS DRAWING IS NOT TO BE USED FOR CONSTRUCTION PURPOSES UNLESS EXPRESSLY STATED.
- THIS DRAWING USES THE IRISH COORDINATE SYSTEM "IRENET96 / IRISH TRANSVERSE MERCATOR.
- THIS DRAWING HAS BEEN PREPARED USING THE PROPOSED SITE LAYOUT FROM MCROM & DAVEY + SMITH DRAWING BOHERBOY SITE LAYOUT PLAN 250407 DATED 07/04/2025.

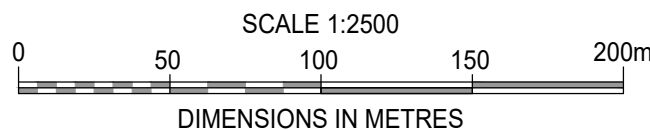

P01	ISSUED FOR PLANNING	SOR	SOR	08/12/25
P02	RSA SUBMISSION	SOR	SOR	07/10/25
P01	STAGE 2 SUBMISSION	RK	RK	11/04/25
REV	DESCRIPTION	BY	CHK/ APP	DATE

CLIENT

KELLAND HOME LTD
ADERRIG 4 RESIDENTIAL LTD

PROJECT

LANDS AT BOHERBOY ROAD,
SAGGART

DRAWING TITLE

ROAD CONSTRUCTION DETAILS
JOINTS

PINNACLE
CONSULTING ENGINEERS

GROSVENOR COURT,
67A PATRICK STREET,
DUN LAOGHAIRE,
COUNTY DUBLIN
IRELAND.
WELWYN GARDEN CITY ■ NORWICH ■ LONDON ■ THE HAGUE ■ FRANKFURT
TELEPHONE: +353 1231 1041

DRAWING STATUS				
PLANNING				
SCALE @ A1	DATE	DRAWN BY	CHECKED	APPROVED
AS SHOWN	JUN '24	RK	RK	JM
DRG NO.	REV.			PIN REF.
P230400423-PIN-XX-DR-0-D-141-S1	P03			P230400423

COPYRIGHT PINNACLE