



SECTION 1-1 TYPICAL SECTION
SCALE 1:10

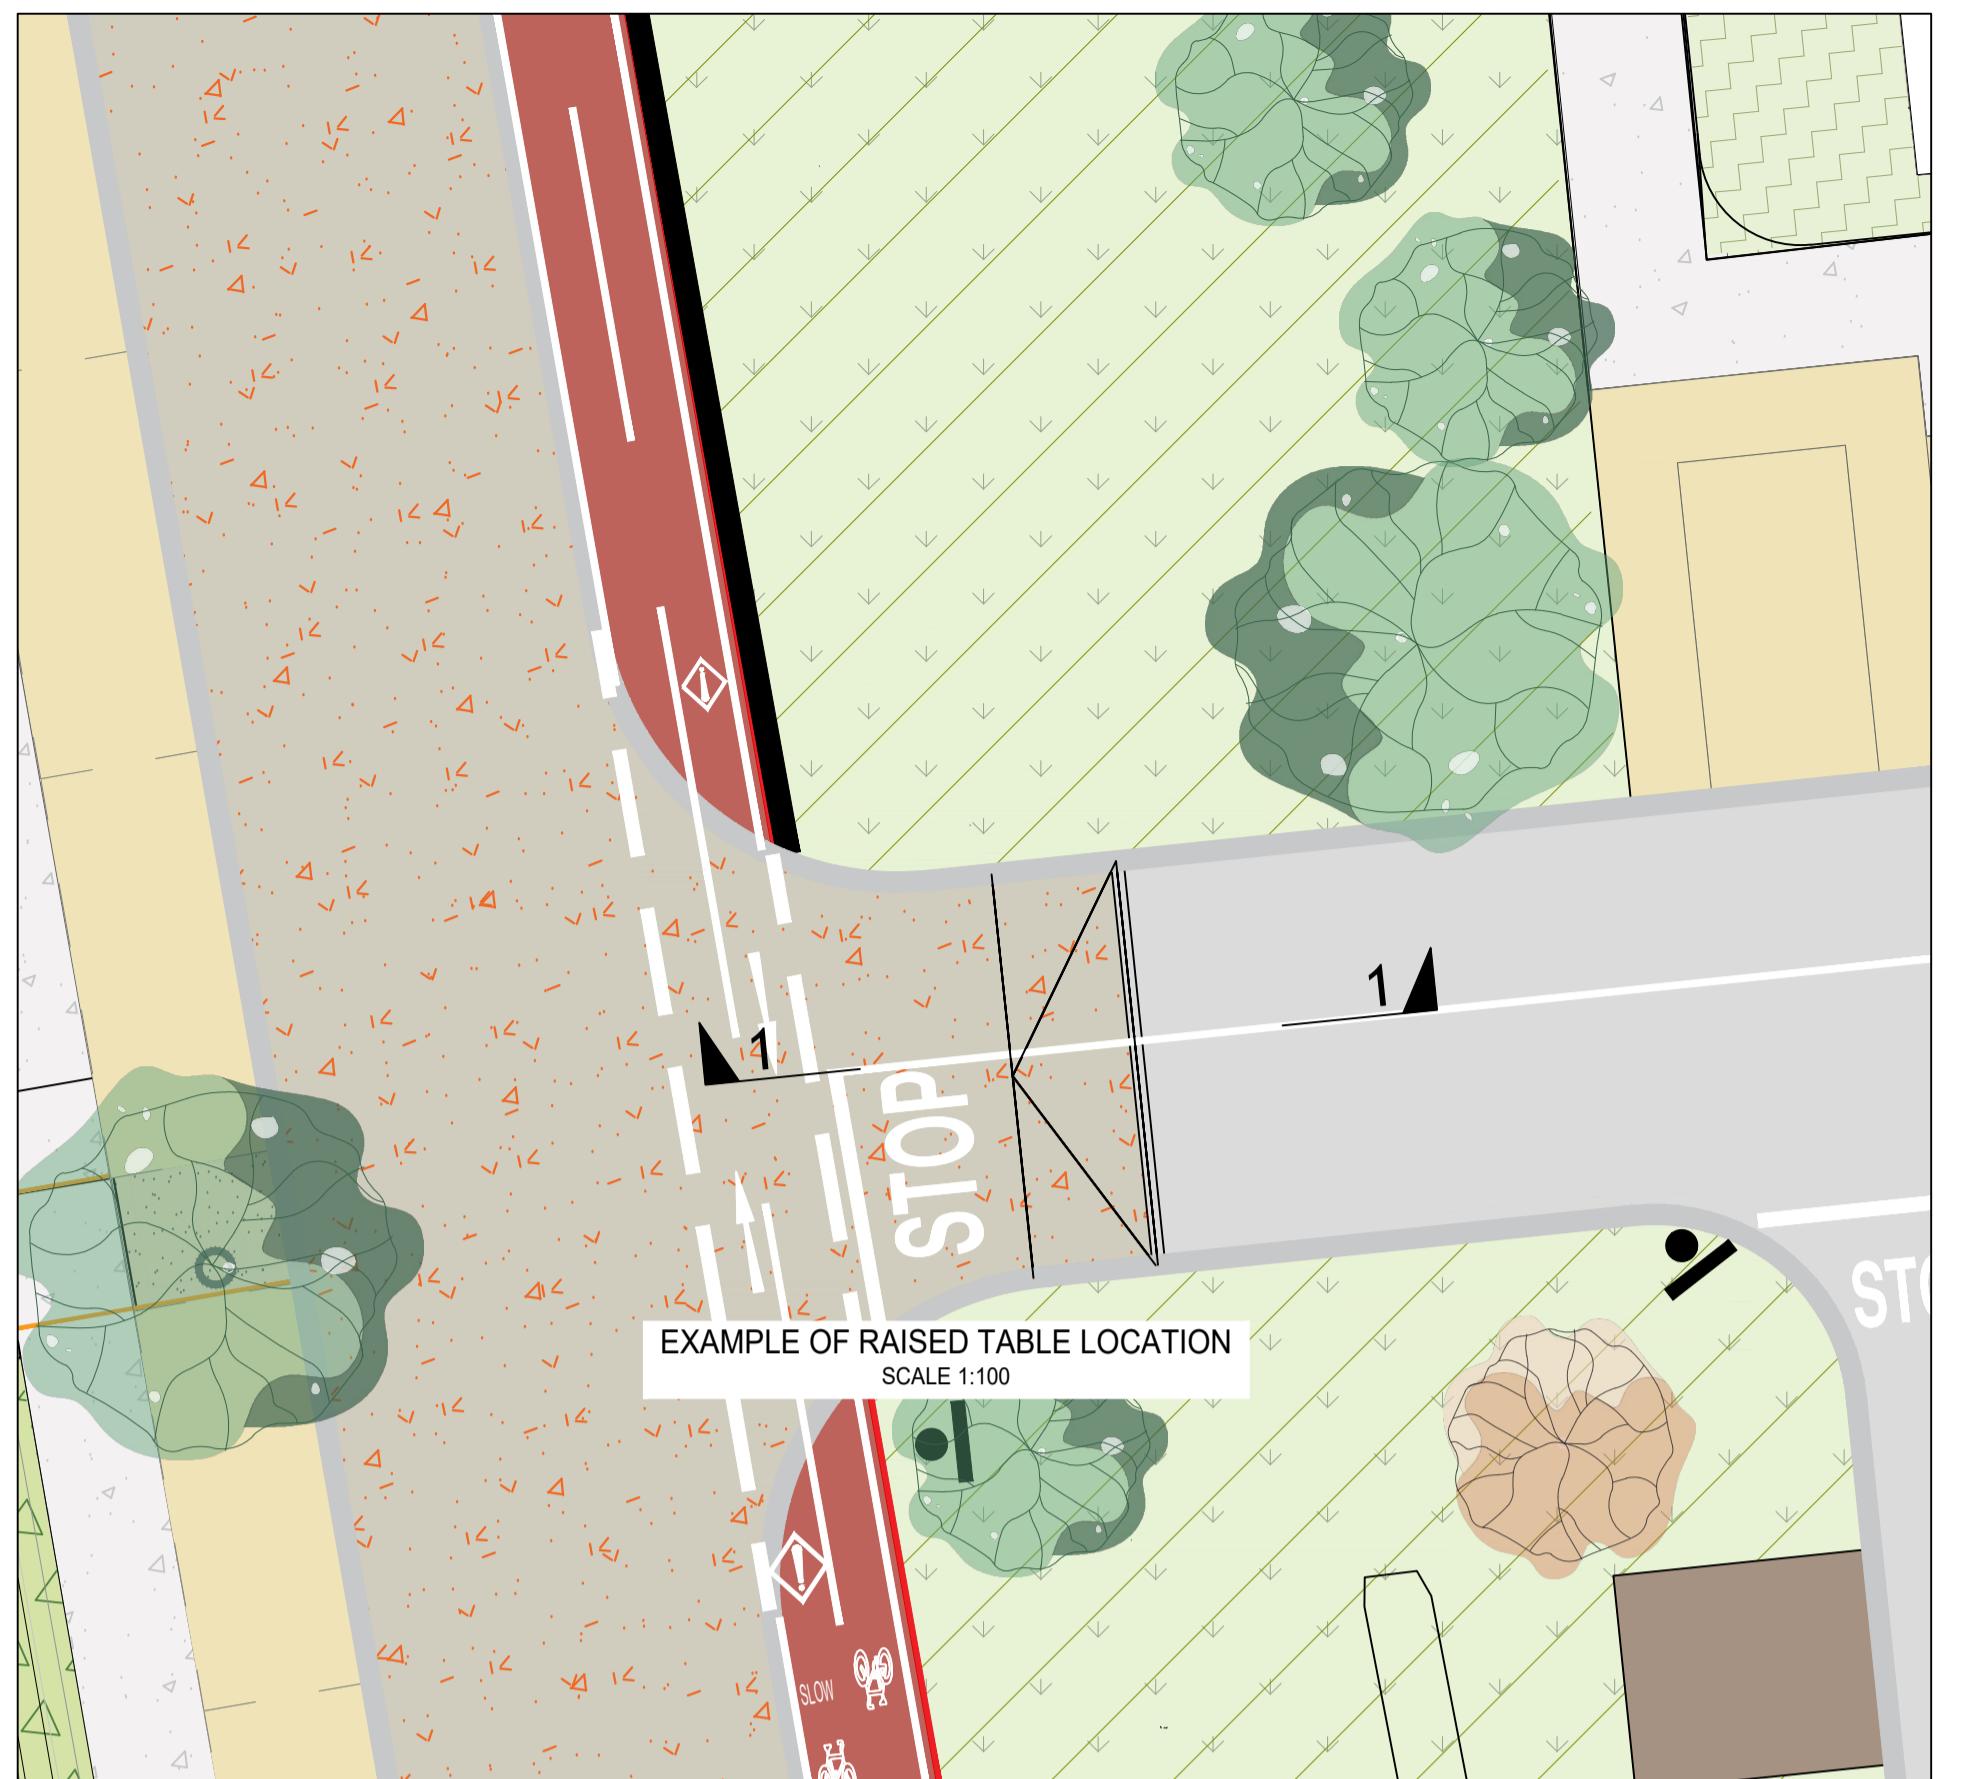

GENERAL NOTES


1. DO NOT SCALE THIS DRAWING. WORK ONLY TO FIGURED DIMENSIONS.
2. FOR ALL RELEVANT NOTES, REFER TO STRUCTURAL AND CIVIL ENGINEERING PERFORMANCE SPECIFICATION.
3. ANY DISCREPANCIES ARE TO BE REPORTED TO PINNACLE CONSULTING ENGINEERS IMMEDIATELY.
4. THIS DRAWING IS TO BE READ IN CONJUNCTION WITH ALL OTHER RELEVANT ENGINEERS, ARCHITECTS AND SUB-CONTRACTORS DRAWINGS AND DETAILS.
5. THIS DRAWING IS TO BE PRINTED IN COLOUR.
6. THIS DRAWING IS NOT TO BE USED FOR CONSTRUCTION PURPOSES UNLESS EXPRESSLY STATED.
7. THIS DRAWING USES THE IRISH COORDINATE SYSTEM "IRENET95 / IRISH TRANSVERSE MERCATOR.
8. THIS DRAWING HAS BEEN PREPARED USING THE PROPOSED SITE LAYOUT FROM MCROM & DAVEY + SMITH DRAWING BOHERBOY SITE LAYOUT PLAN 250407 DATED 07/04/2025.

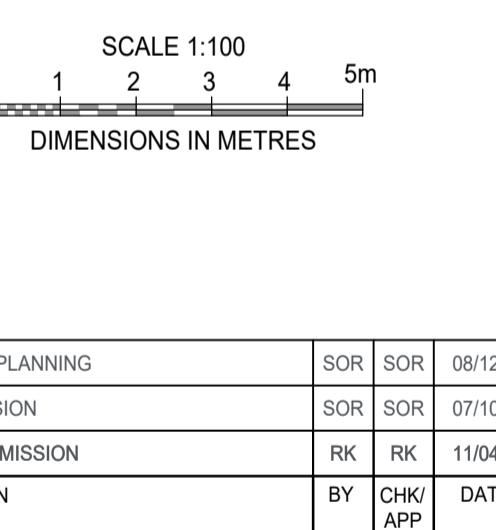

ELLAND HOME LTD
DERRIG 4 RESIDENTIAL LTD


PROJECT LANDS AT BOHERBOY ROAD, SAGGART

DRAWING TITLE
ROAD CONSTRUCTION DETAILS
RAMP

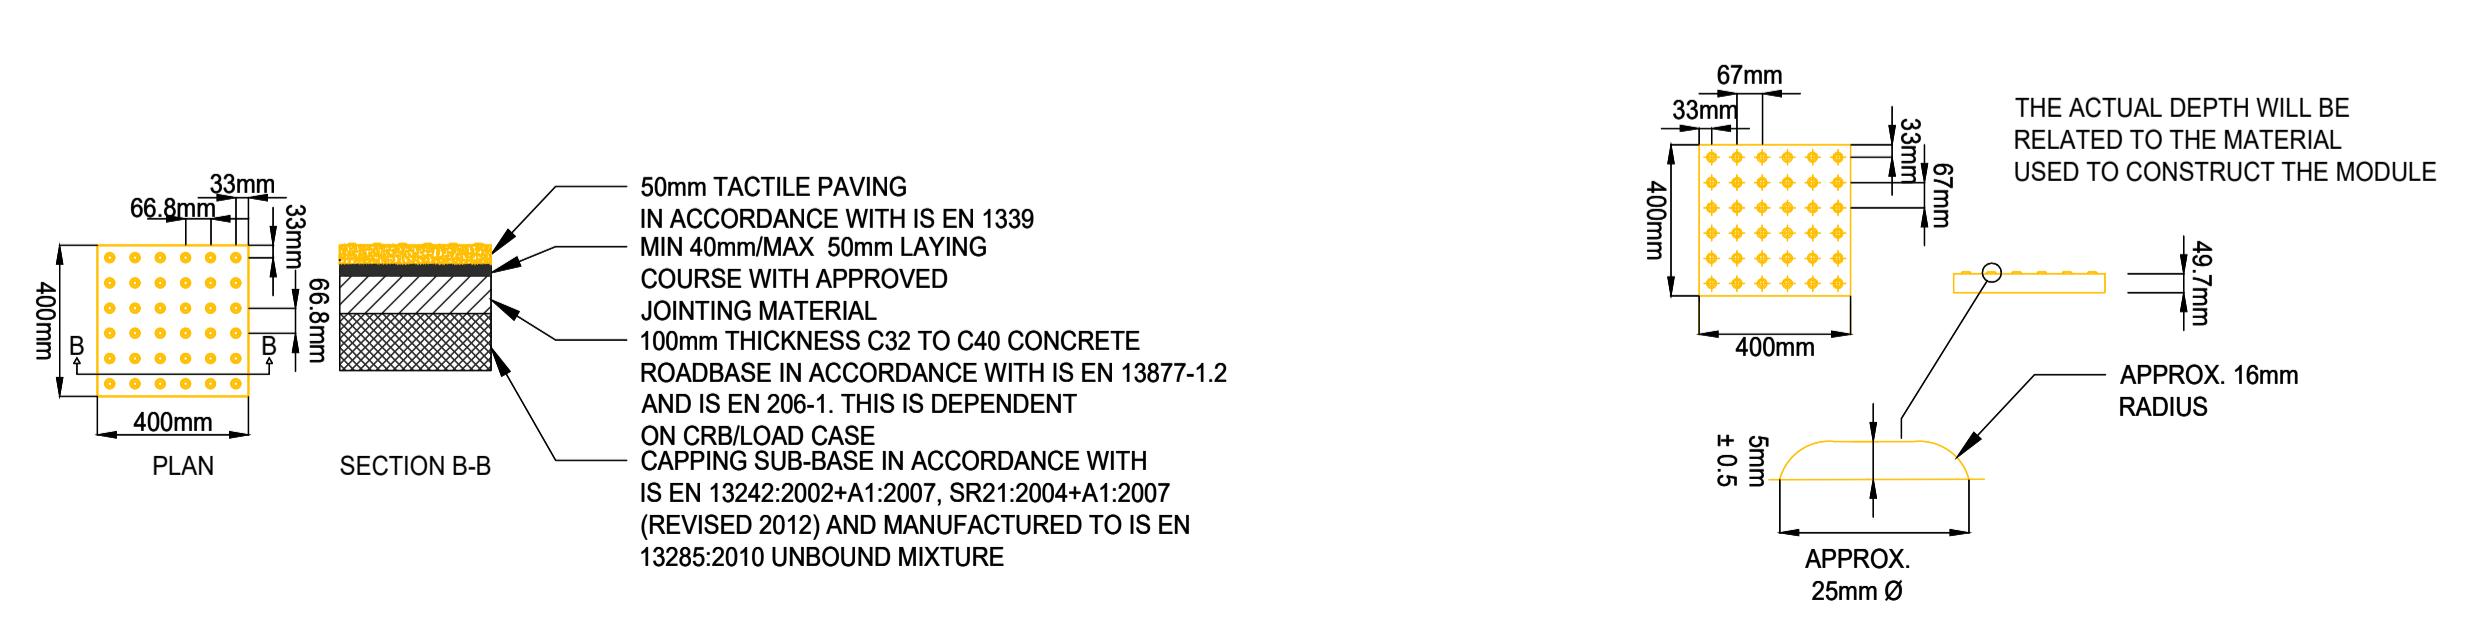

TACTILE PAVING DETAIL AT UNCONTROLLED PEDESTRIAN CROSSINGS

SCALE 1:20

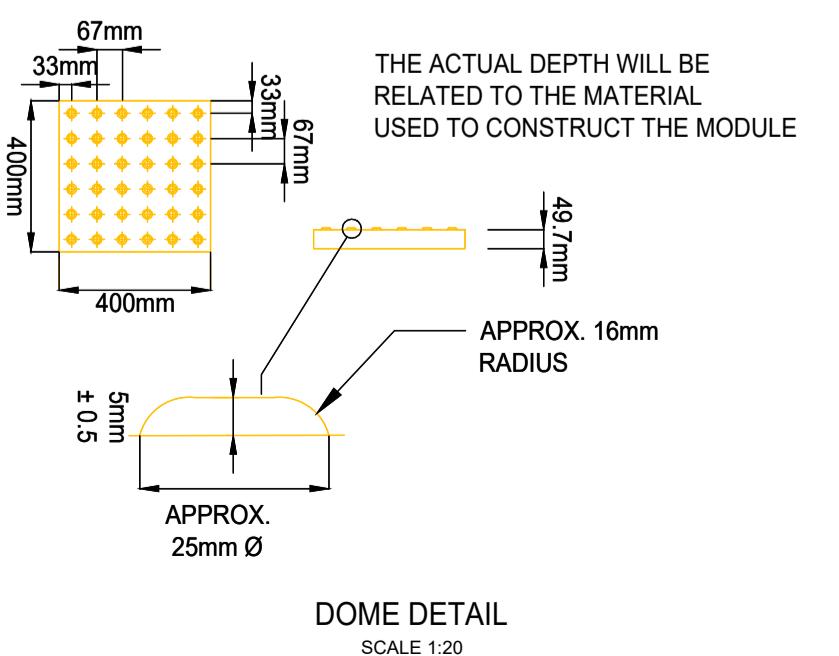

ROSVENOR COURT,
A PATRICK STREET,
DUBLIN,
COUNTY DUBLIN
IRLAND.
ELWYN GARDEN CITY ■ NORWICH ■ LONDON ■ THE HAGUE ■ FRANKFURT
TELEPHONE: +353 1231 1041

DRAWING STATUS				
PLANNING				
SCALE @ A1 AS SHOWN	DATE JUN '24	DRAWN BY RK	CHECKED RK	APPROVED JM
ORG NO. P230400423-PIN-XX-DR-0-D-144-S1				REV. P03
PIN DEE: D230400423				