




**GENERAL NOTES**

1. DO NOT SCALE THIS DRAWING. WORK ONLY TO FIGURED DIMENSIONS.
2. FOR ALL RELEVANT NOTES, REFER TO STRUCTURAL AND CIVIL ENGINEERING PERFORMANCE SPECIFICATION.
3. ANY DISCREPANCIES ARE TO BE REPORTED TO PINNACLE CONSULTING ENGINEERS IMMEDIATELY.
4. THIS DRAWING IS TO BE READ IN CONJUNCTION WITH ALL OTHER RELEVANT ENGINEERS, ARCHITECTS AND SUB-CONTRACTORS DRAWINGS AND DETAILS.
5. THIS DRAWING IS TO BE PRINTED IN COLOUR.
6. THIS DRAWING IS NOT TO BE USED FOR CONSTRUCTION PURPOSES UNLESS EXPRESSLY STATED.
7. THIS DRAWING USES THE IRISH COORDINATE SYSTEM "IRENET95 / IRISH TRANSVERSE MERCATOR".
8. THIS DRAWING HAS BEEN PREPARED USING THE PROPOSED SITE LAYOUT FROM MCROM & DAVEY + SMITH DRAWING BOHERBOY SITE LAYOUT PLAN 250407 DATED 07/04/2025.

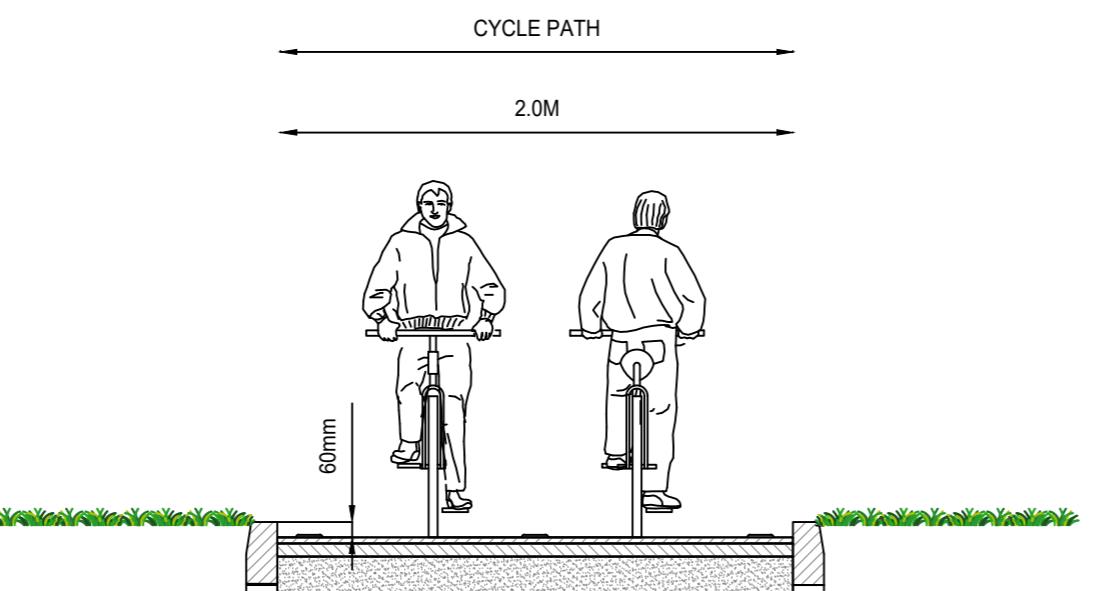


**SECTION A-A**

SCALE 1:20

SCALE 1:20  
DIMENSIONS IN METRES

SCALE 1:20  
DIMENSIONS IN METRES

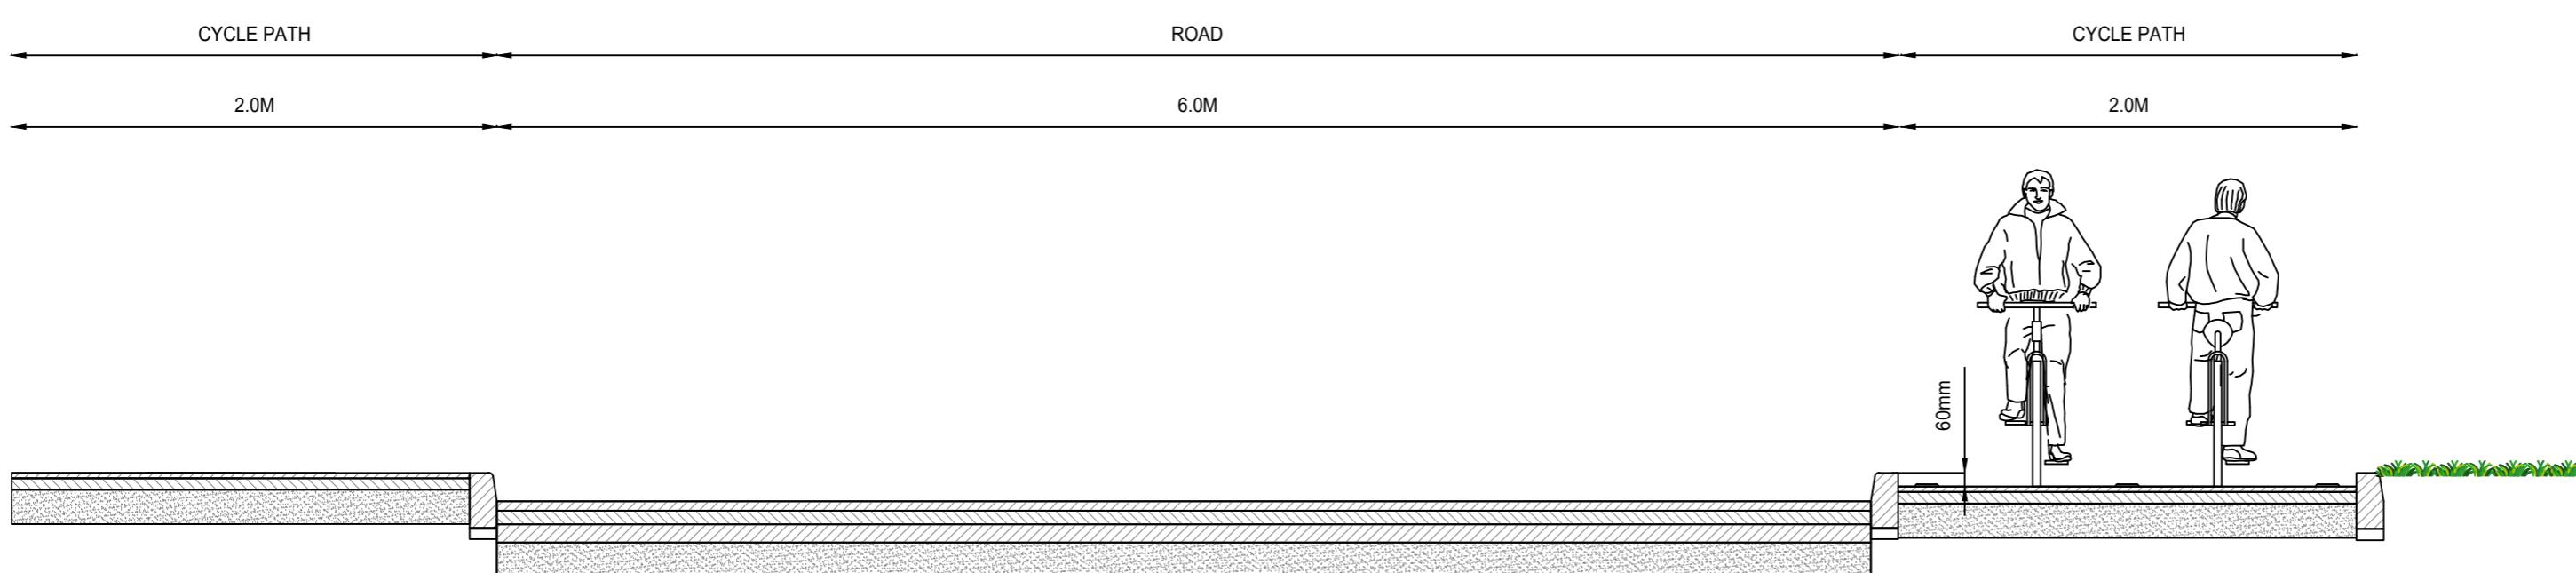

**SECTION B-B**

SCALE 1:20

POI	ISSUED FOR PLANNING	SOR	SOR	08/12/25
REV	DESCRIPTION	BY	CHK	

CLIENT  
KELLAND HOMES LTD.  
ADERRIG 4 RESIDENTIAL LTD

PROJECT  
LANDS AT BOHERBOY ROAD,  
SAGGART

DRAWING TITLE  
TYPICAL CYCLE PATH DETAILS  
CONSTRUCTION DETAILS

**PINNACLE**  
CONSULTING ENGINEERS

GROSVENOR COURT,  
67A PATRICK STREET,  
DUN LAOGHAIRE,  
COUNTY DUBLIN  
IRELAND. TELEPHONE: +353 1231 1041  
WELWYN GARDEN CITY NORWICH LONDON THE HAGUE

DRAWING STATUS  
PLANNING

SCALE @ A1	DATE	DRAWN BY	CHECKED
AS SHOWN	NOV '25	SOR	SOR

DRG NO. P230400423-PIN-XXX-DR-D162-SI POI

REF: P230400423 - DUBLIN Boherboy LTD

COPYRIGHT PINNACLE