




1:100 GF Ground Floor

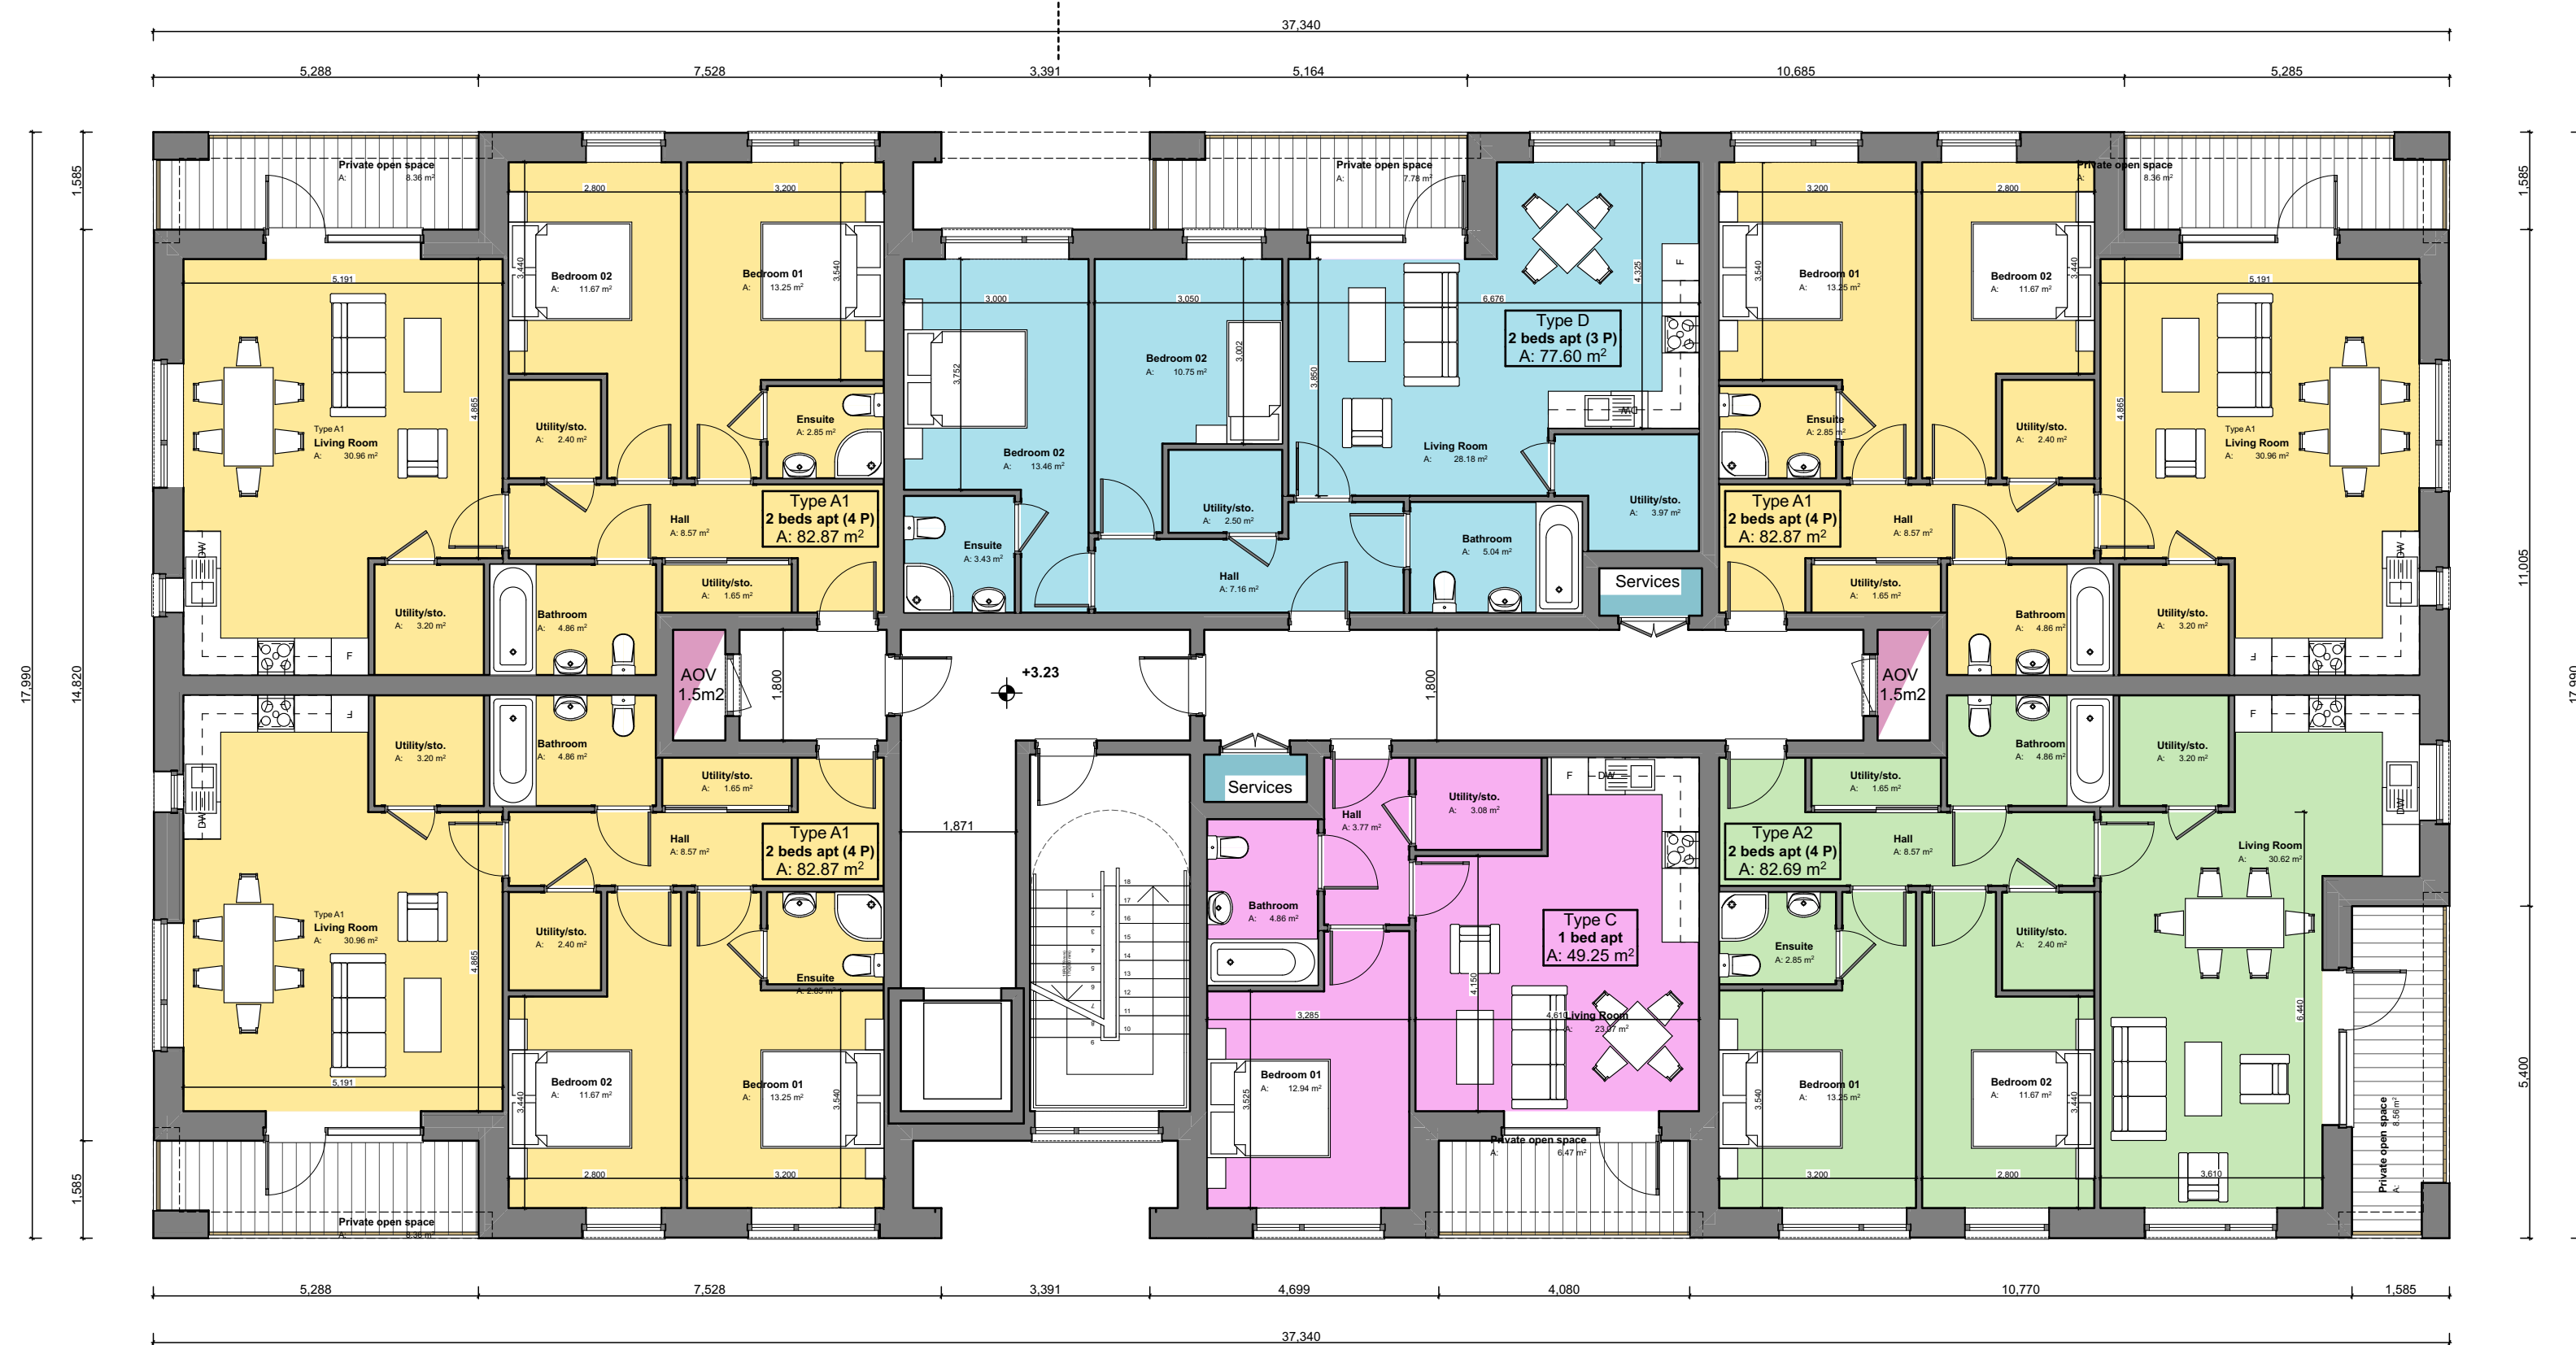

1:100 01 First Floor

Internal Surfaces Areas Schedules			
Typical Apartment NO	Apartment type	Rooms	Net Area
Type A1			
	2 beds apt (4 P)	Bathroom	4.86
	2 beds apt (4 P)	Bedroom 01	13.25
	2 beds apt (4 P)	Bedroom 02	11.67
	2 beds apt (4 P)	Ensuite	2.85
	2 beds apt (4 P)	Hall	8.57
	2 beds apt (4 P)	Living Room	30.96
	2 beds apt (4 P)	Private open space	8.36
	2 beds apt (4 P)	Utility/sto.	7.25
Type A2			
	2 beds apt (4 P)	Bathroom	4.86
	2 beds apt (4 P)	Bedroom 01	13.25
	2 beds apt (4 P)	Bedroom 02	11.67
	2 beds apt (4 P)	Ensuite	2.85
	2 beds apt (4 P)	Hall	8.57
	2 beds apt (4 P)	Living Room	30.62
	2 beds apt (4 P)	Private open space	8.56
	2 beds apt (4 P)	Utility/sto.	7.25
Type B			
	2 beds apt (4 P)	Bathroom	4.86
	2 beds apt (4 P)	Bedroom 01	13.93
	2 beds apt (4 P)	Bedroom 02	11.55
	2 beds apt (4 P)	Ensuite	3.43
	2 beds apt (4 P)	Hall	6.95
	2 beds apt (4 P)	Living Room	30.48
	2 beds apt (4 P)	Private open space	9.76
	2 beds apt (4 P)	Utility/sto.	7.29
Type C			
	1 bed apt	Bathroom	4.86
	1 bed apt	Bedroom 01	12.94
	1 bed apt	Hall	3.77
	1 bed apt	Living Room	23.07
	1 bed apt	Private open space	6.47
	1 bed apt	Utility/sto.	3.08
	2 beds apt (3 P)	Private open space	7.78
Type D			
	1 bed apt	Bathroom	5.04
	1 bed apt	Bedroom 02	24.21
	1 bed apt	Hall	7.16
	1 bed apt	Living Room	28.18
	1 bed apt	Utility/sto.	6.47
	2 beds apt (4 P)	Ensuite	3.43

Number of Apartments			
Apartment Type	Quantity	Apartment Number	Net Area
1 bed apt			
	4	Type C	197.00
	4		
2 beds apt (3 P)			
	1	Type D	77.60
	1		
2 beds apt (4 P)			
	3	Type B	245.25
	3		
	4	Type A2	330.76
	4		
	14	Type A1	1,160.18
	14		
26	26		

[illegible]