


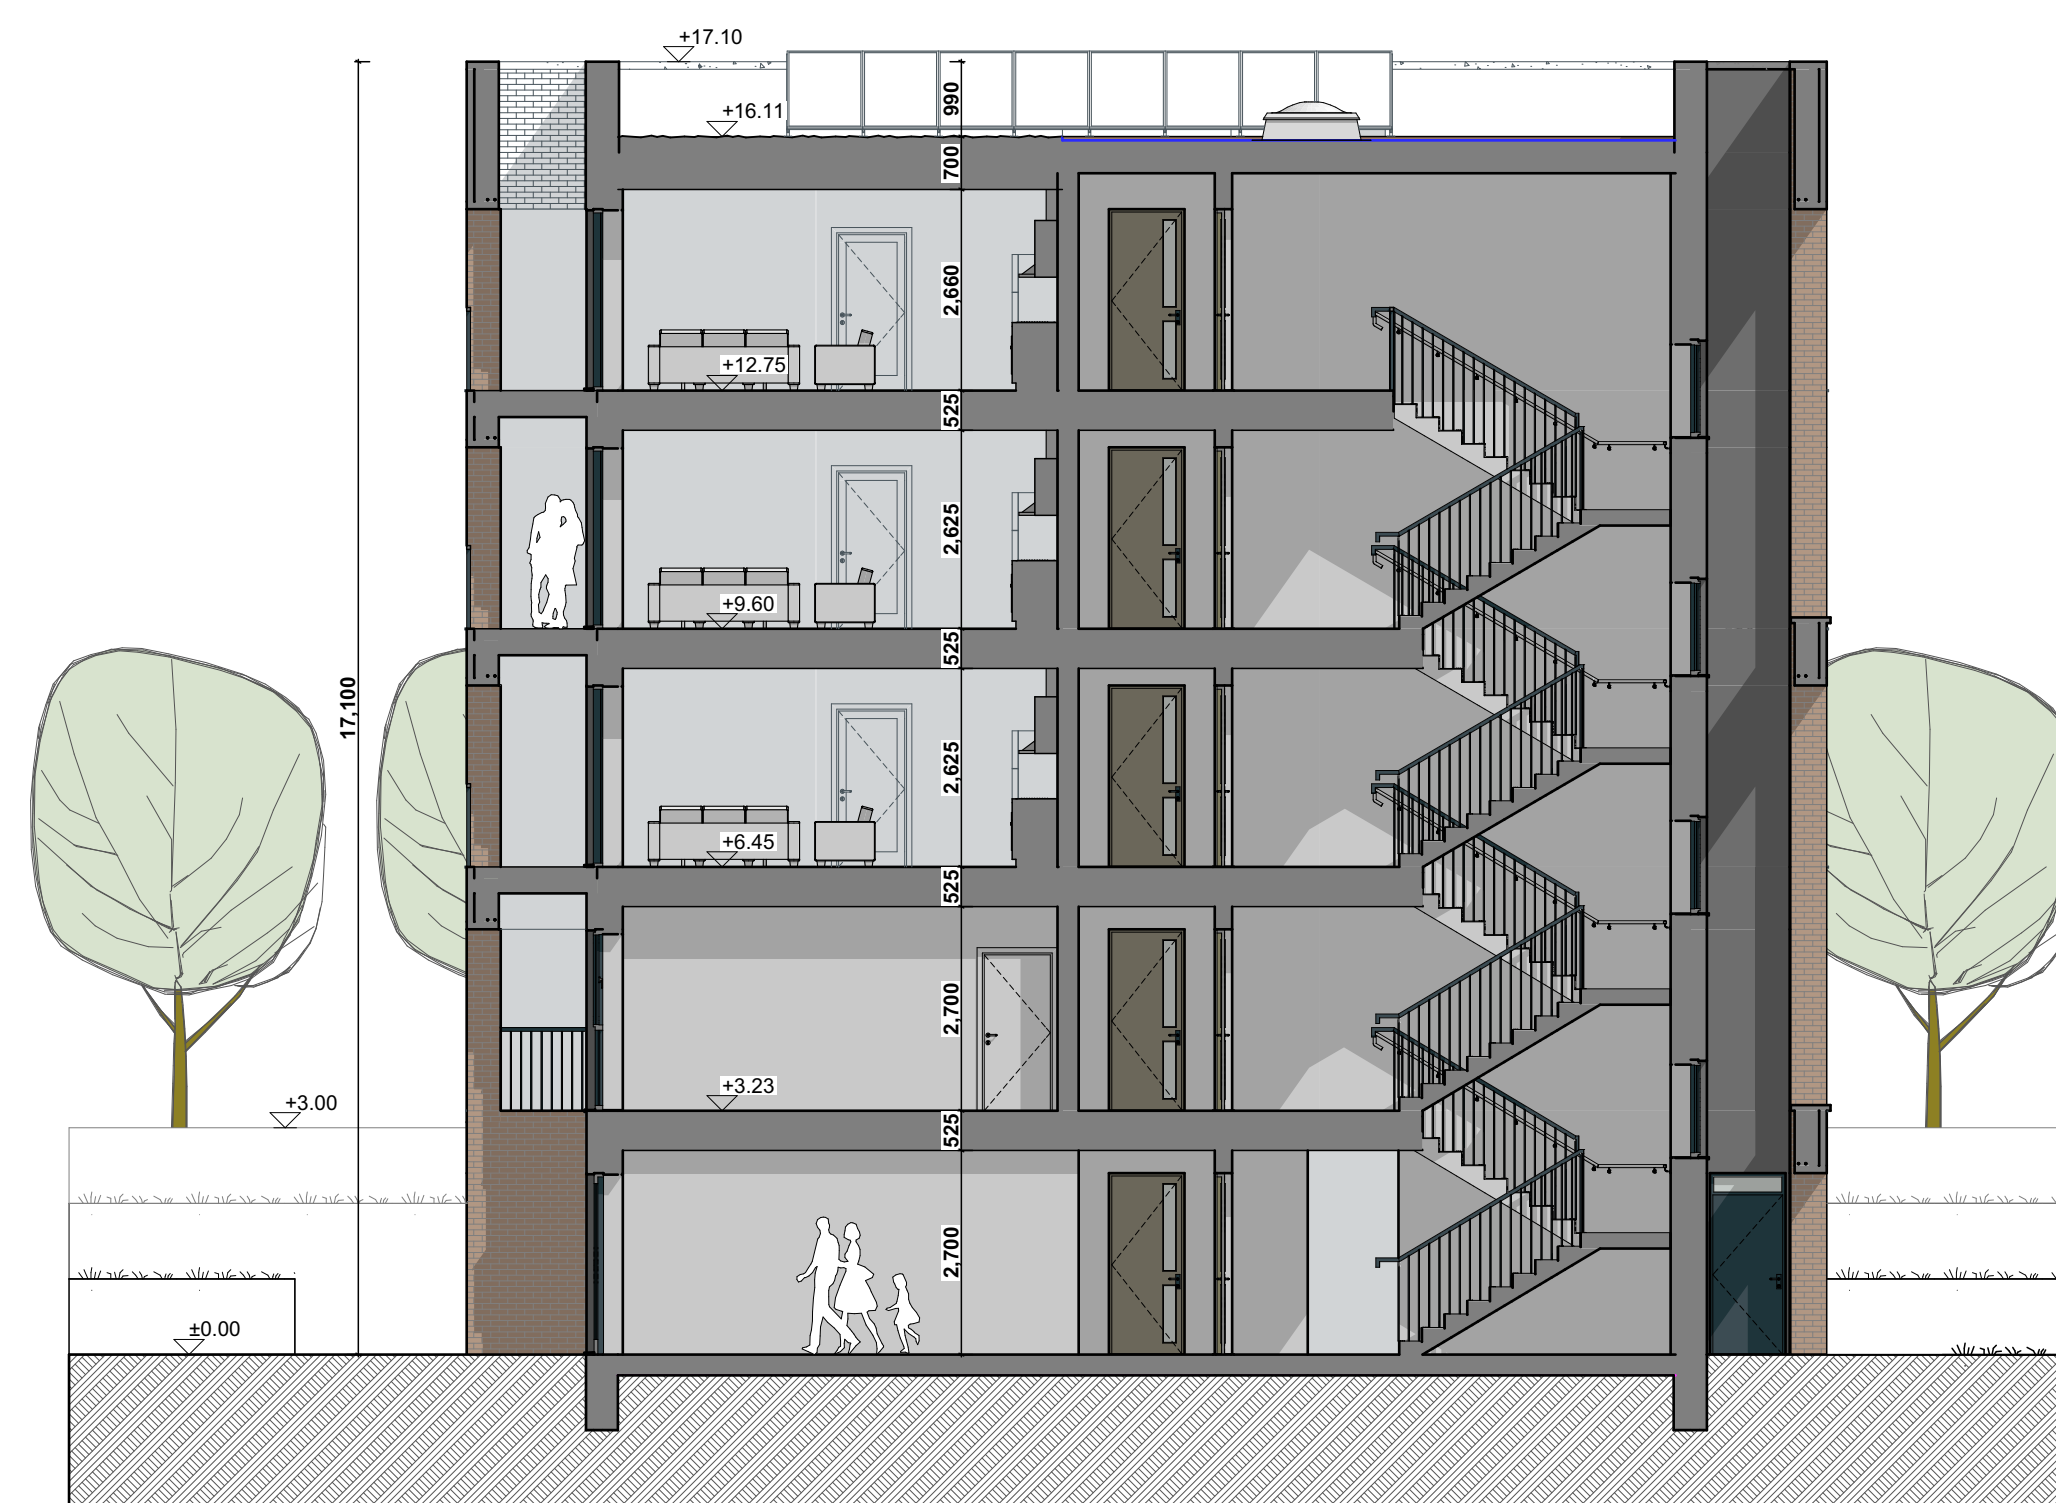

Number of Apartments			
Apartment Type	Quantity	Apartment Number	Net Area
1 bed apt			
	4	Type C	197.00
	4		
2 beds apt (3 P)			
	1	Type D	77.60
	1		
2 beds apt (4 P)			
	3	Type B	245.25
	3		
	4	Type A2	330.76
	4		
	14	Type A1	1,160.18
	14		
26	26		

[illegible]