




Block H1 (20 Units)

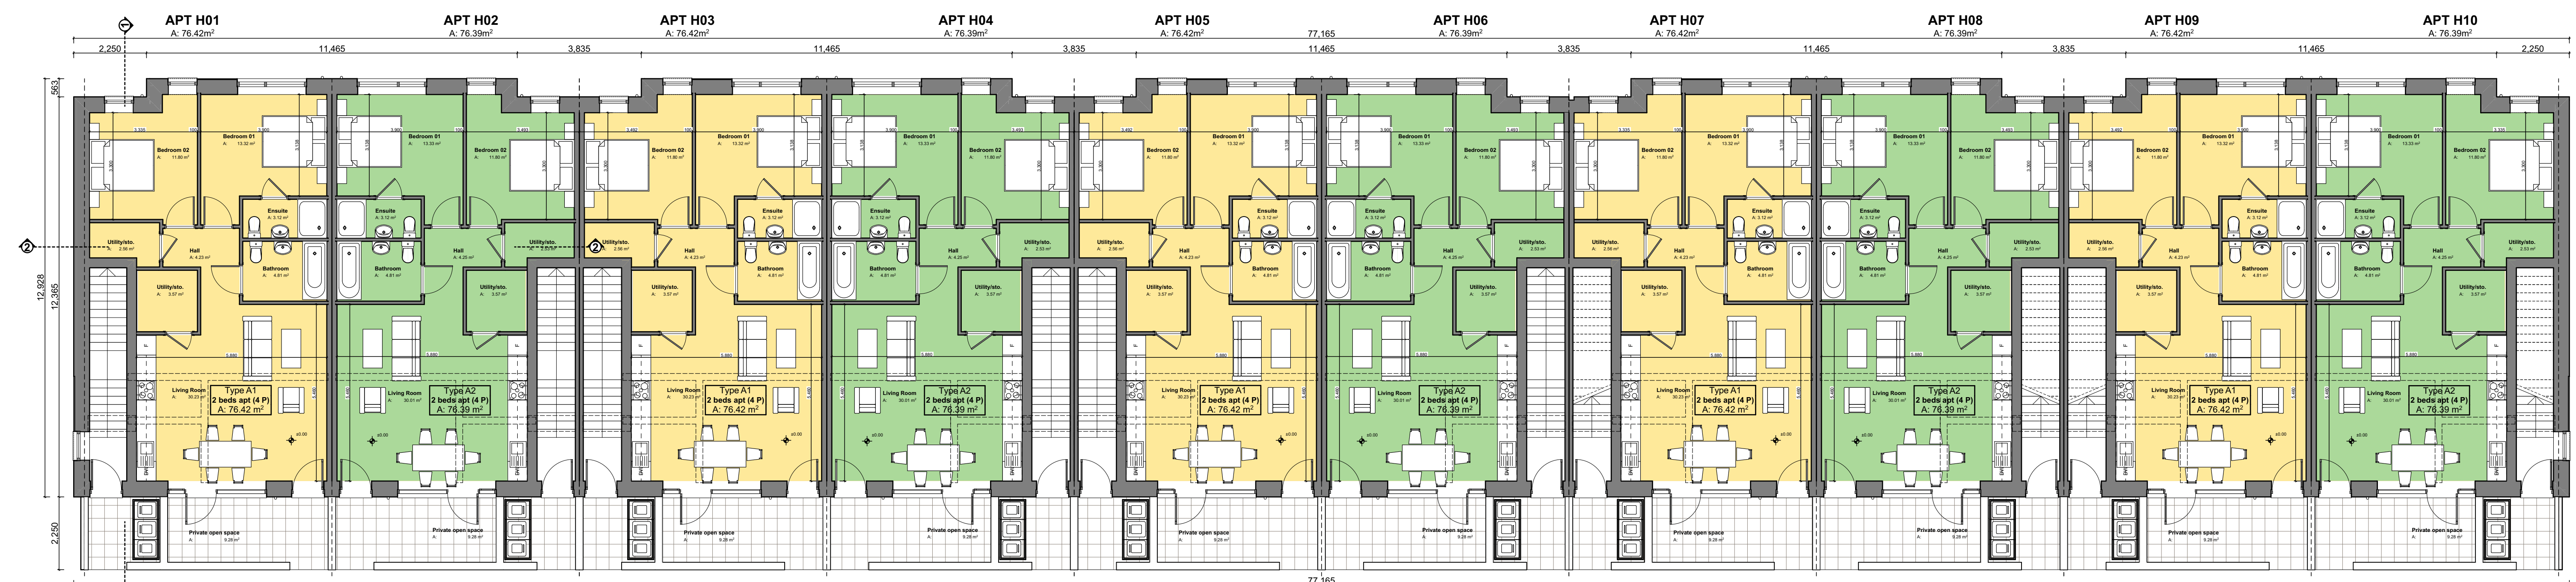

1:100 GF Ground Floor

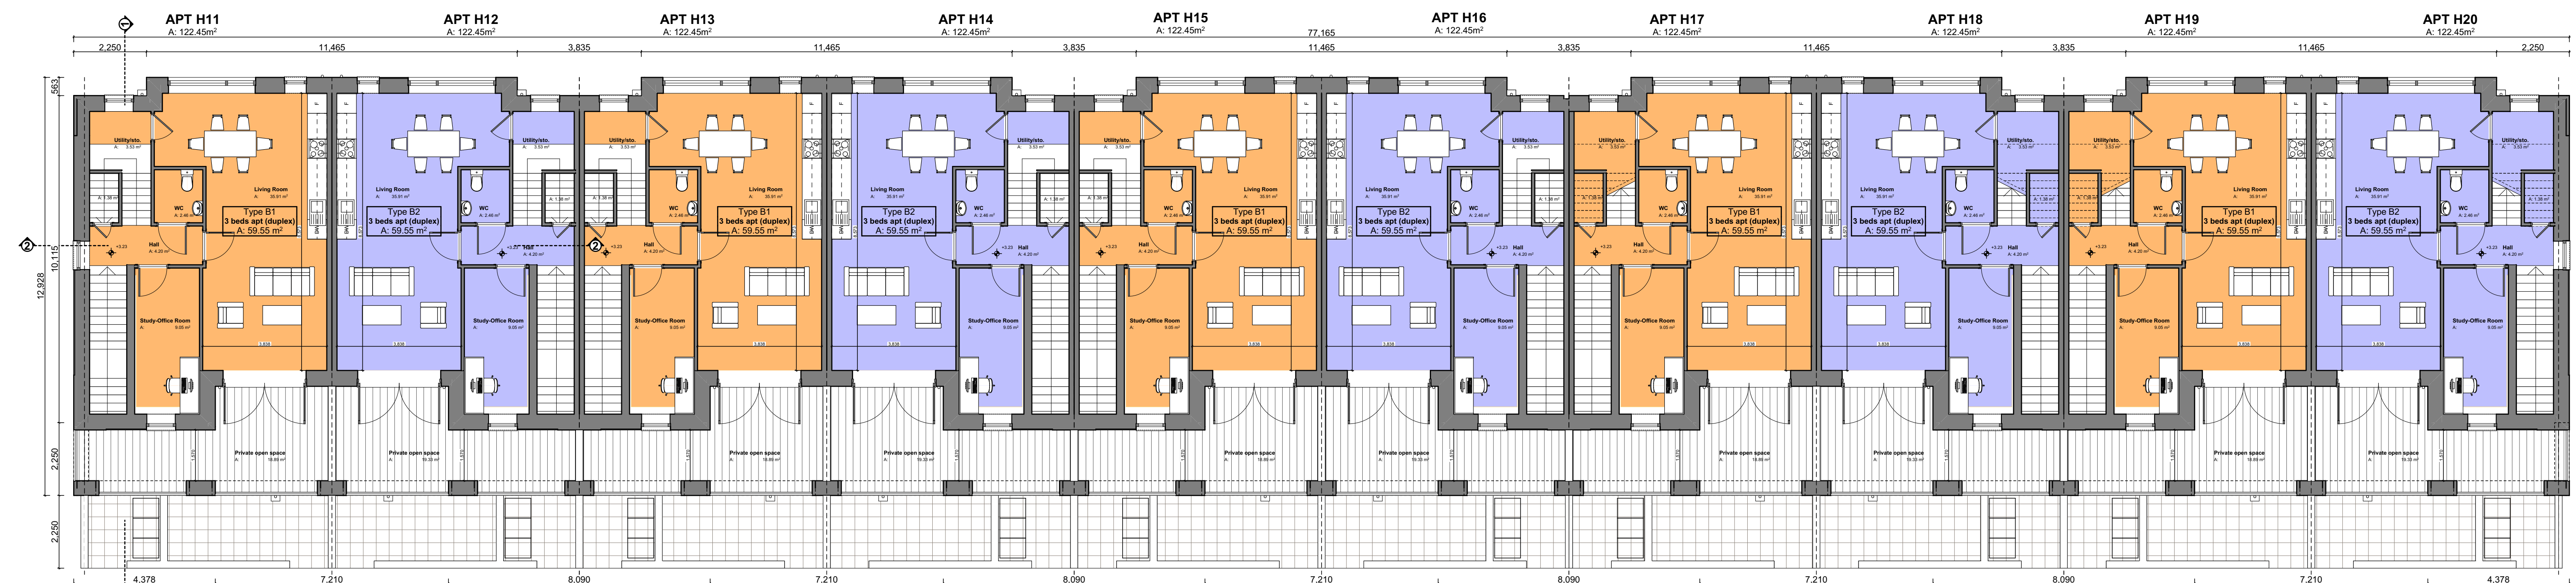



1:100 01 First Floor

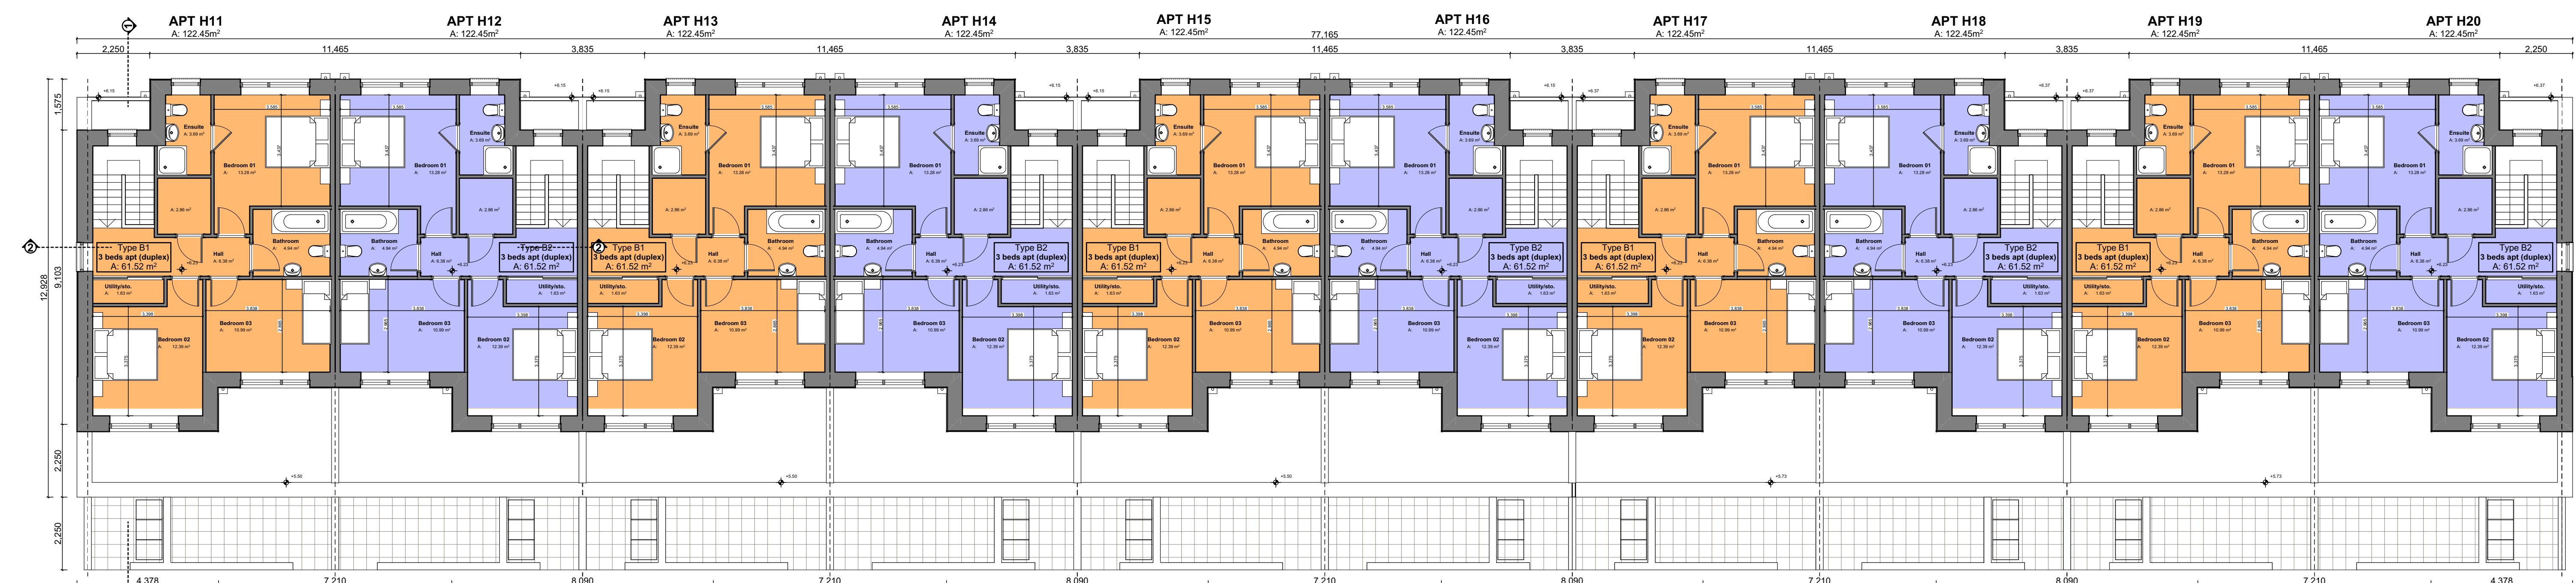

1:100 02 2nd Floor

Number of Apartments			
Apartment Type	Quantity	Apartment Number	Net Area
2 beds apt (4 P)	5	Type A1	382.10
	5	Type A2	381.95
	10		
3 beds apt (duplex)	5	Type B1	612.25
	5	Type B2	612.25
	10		
	20		

Typical Internal Surfaces Areas Schedules			
Typical Apartment N0	Apartment type	Rooms	Net Area
Type A1	2 beds apt (4 P)	Bathroom	4.81
	2 beds apt (4 P)	Bedroom 01	13.32
	2 beds apt (4 P)	Bedroom 02	11.80
	2 beds apt (4 P)	Ensuite	3.12
	2 beds apt (4 P)	Hall	4.23
	2 beds apt (4 P)	Living Room	30.23
	2 beds apt (4 P)	Private open space	9.28
2 beds apt (4 P)	Utility/sto.	6.13	
Type A2	2 beds apt (4 P)	Bathroom	4.81
	2 beds apt (4 P)	Bedroom 01	13.33
	2 beds apt (4 P)	Bedroom 02	11.80
	2 beds apt (4 P)	Ensuite	3.12
	2 beds apt (4 P)	Hall	4.25
	2 beds apt (4 P)	Living Room	30.01
	2 beds apt (4 P)	Private open space	9.28
2 beds apt (4 P)	Utility/sto.	6.10	
Type B1	3 beds apt	Bathroom	4.94
	3 beds apt	Bedroom 01	13.28
	3 beds apt	Bedroom 02	12.39
	3 beds apt	Bedroom 03	10.99
	3 beds apt	Ensuite	3.69
	3 beds apt	Hall	10.58
	3 beds apt	Living Room	36.65
	3 beds apt	Private open space	18.89
	3 beds apt	Study-Office Room	9.05
	3 beds apt	Utility/sto.	9.40
3 beds apt	WC	2.46	
Type B2	3 beds apt	Bathroom	4.94
	3 beds apt	Bedroom 01	13.28
	3 beds apt	Bedroom 02	12.39
	3 beds apt	Bedroom 03	10.99
	3 beds apt	Ensuite	3.69
	3 beds apt	Hall	10.58
	3 beds apt	Living Room	36.65
	3 beds apt	Private open space	19.33
	3 beds apt	Study-Office Room	9.05
	3 beds apt	Utility/sto.	9.40
3 beds apt	WC	2.46	

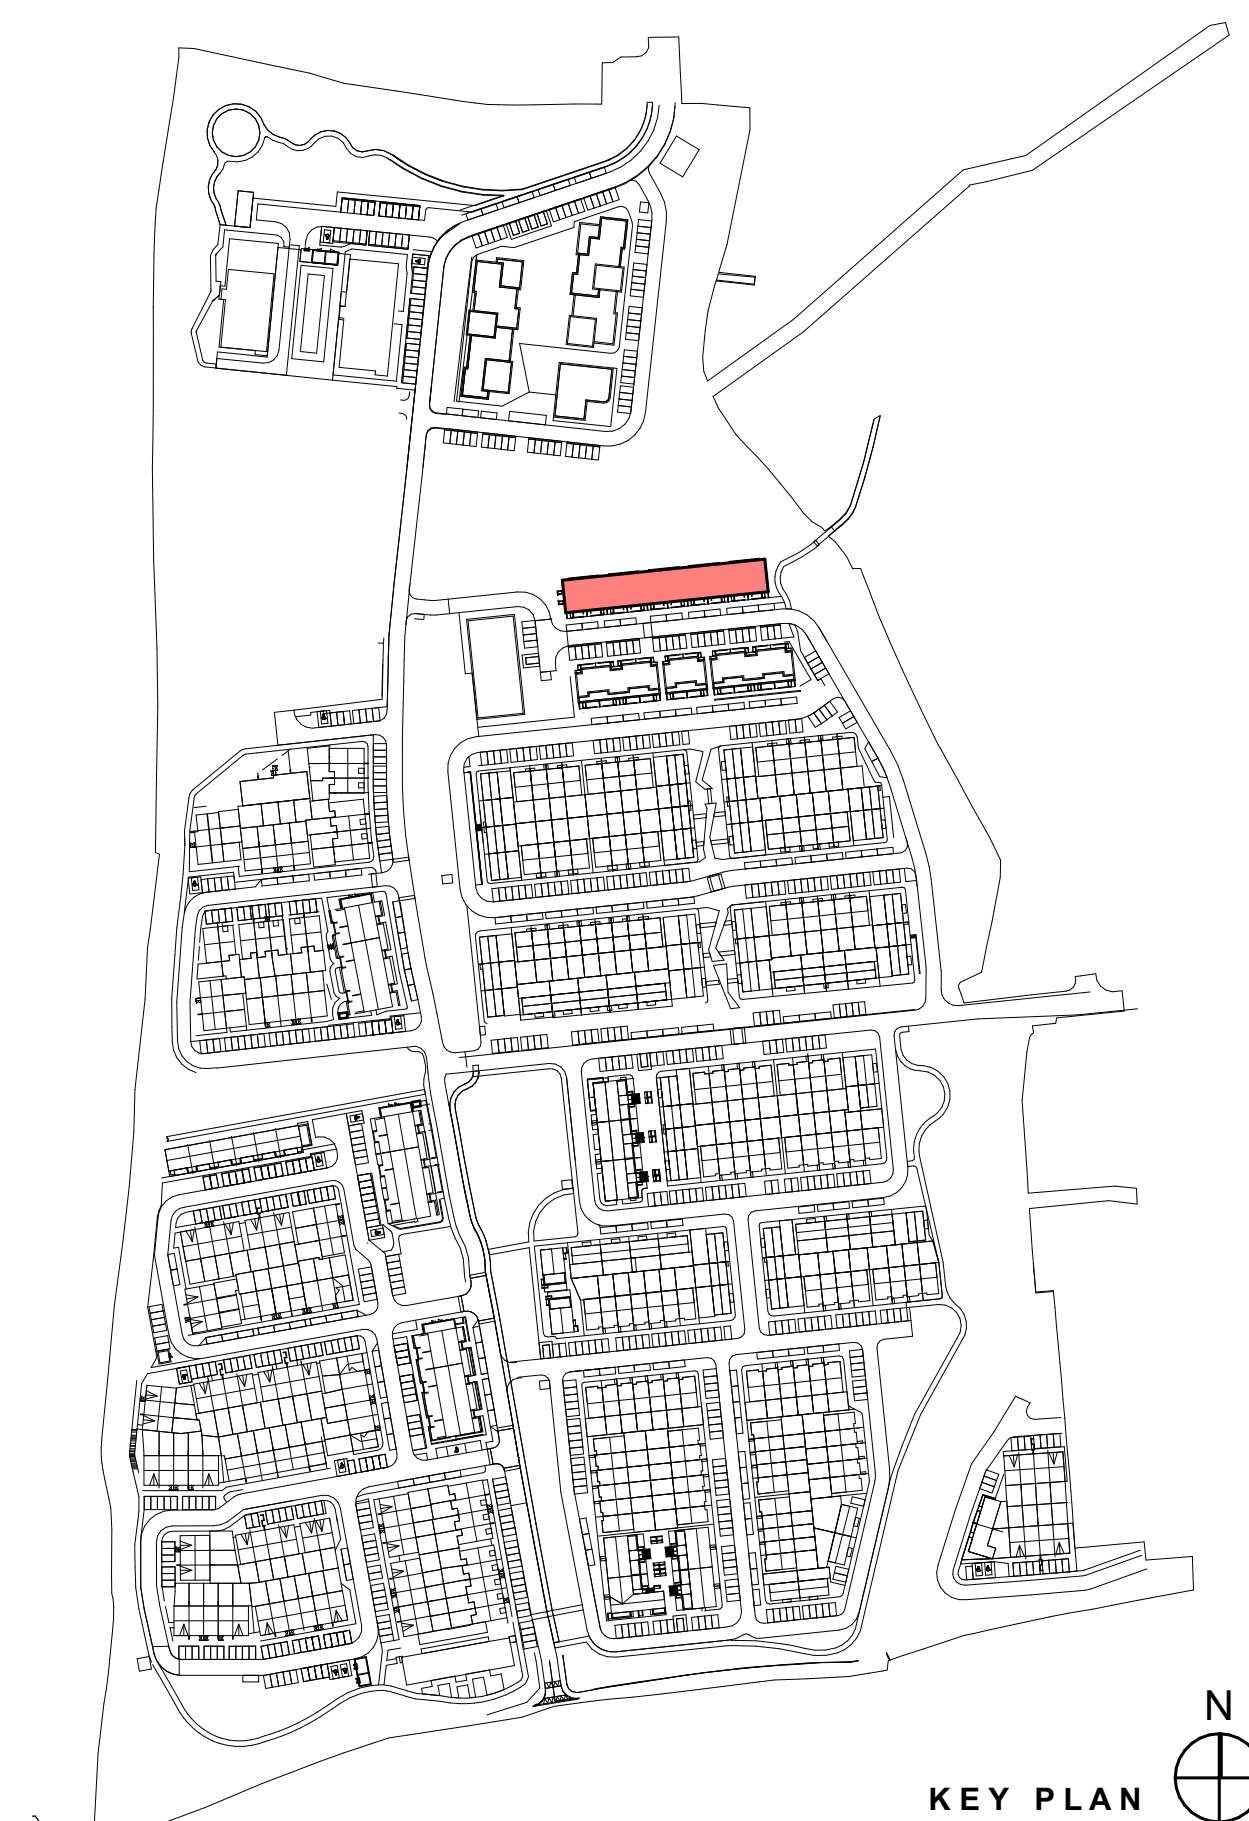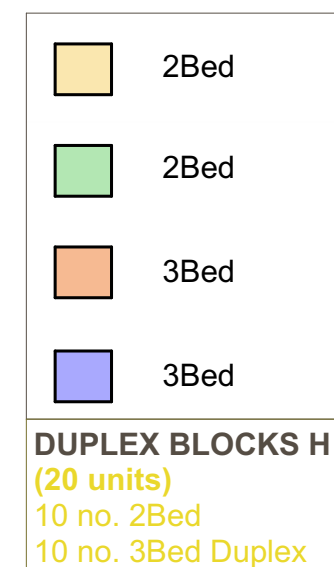[illegible]