


Block H1 (20 Units)

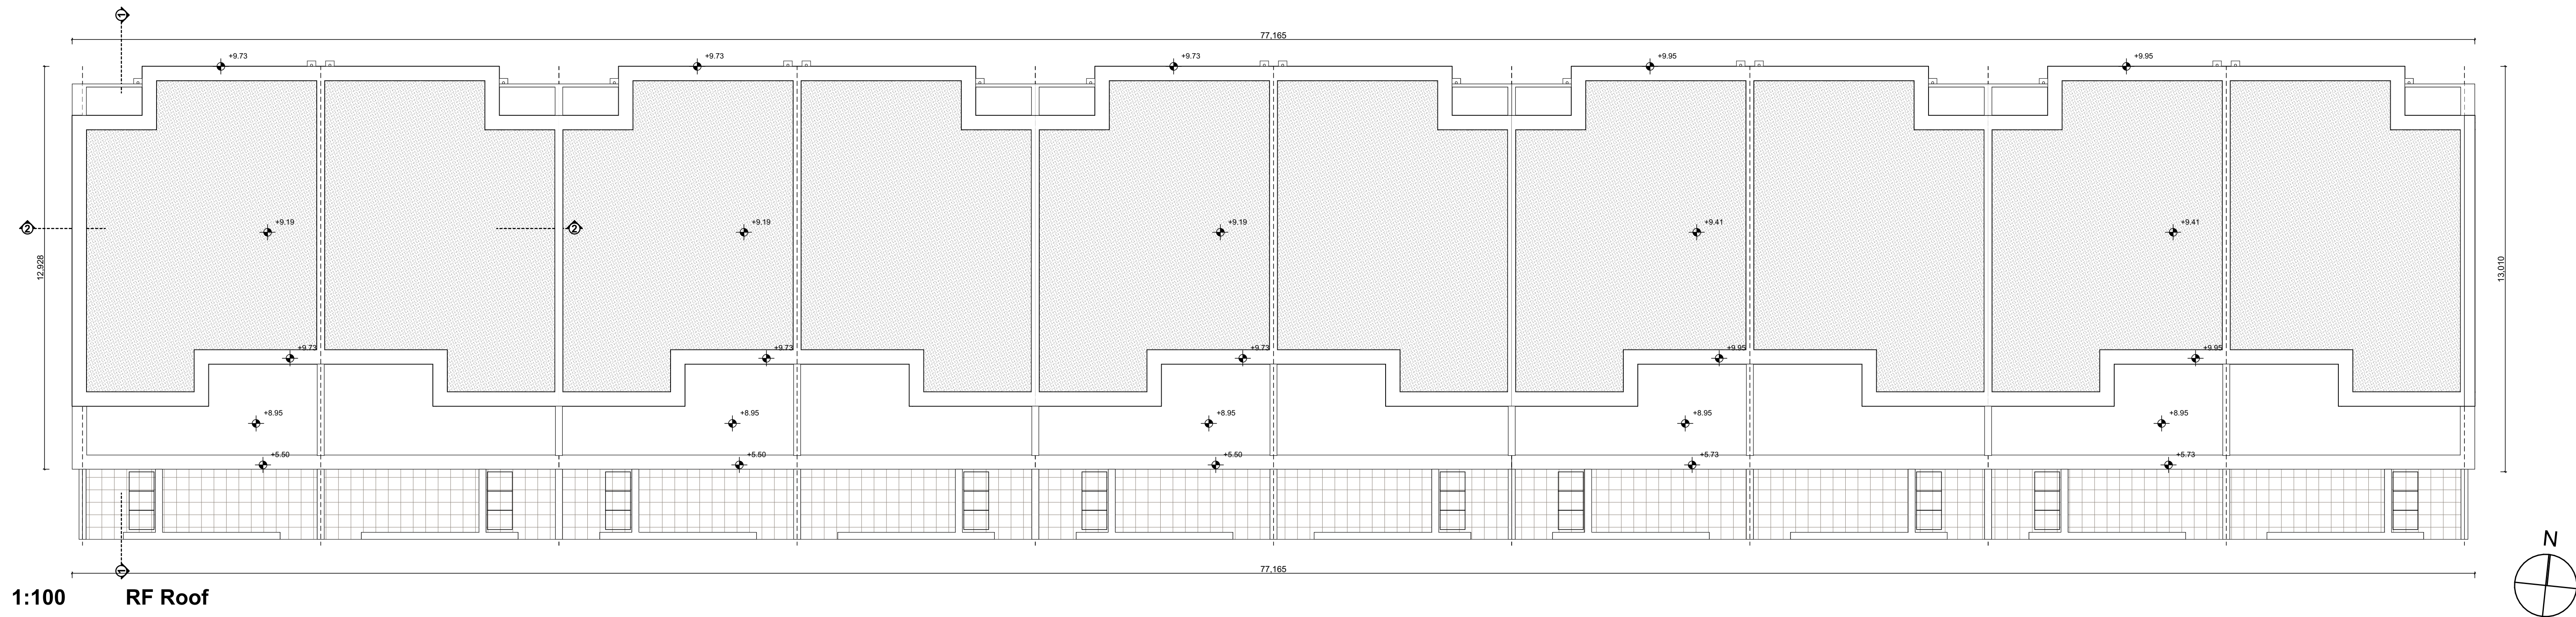

Number of Apartments			
Apartment Type	Quantity	Apartment Number	Net Area
2 beds apt (4 P)			
5	Type A1		382.10
5	Type A2		381.95
10			
3 beds apt (duplex)			
5	Type B1		612.25
5	Type B2		612.25
10			
20			

Typical Internal Surfaces Areas Schedules			
Typical Apartment NO	Apartment type	Rooms	Net Area
Type A1			
2	beds apt (4 P)	Bathroom	4.81
2	beds apt (4 P)	Bedroom 01	13.32
2	beds apt (4 P)	Bedroom 02	11.80
2	beds apt (4 P)	Ensuite	3.12
2	beds apt (4 P)	Hall	4.23
2	beds apt (4 P)	Living Room	30.23
2	beds apt (4 P)	Private open space	9.28
2	beds apt (4 P)	Utility/sto.	6.13
Type A2			
2	beds apt (4 P)	Bathroom	4.81
2	beds apt (4 P)	Bedroom 01	13.33
2	beds apt (4 P)	Bedroom 02	11.80
2	beds apt (4 P)	Ensuite	3.12
2	beds apt (4 P)	Hall	4.25
2	beds apt (4 P)	Living Room	30.21
2	beds apt (4 P)	Private open space	9.28
2	beds apt (4 P)	Utility/sto.	6.10
Type B1			
3	beds apt	Bathroom	4.94
3	beds apt	Bedroom 01	13.28
3	beds apt	Bedroom 02	12.39
3	beds apt	Bedroom 03	10.99
3	beds apt	Ensuite	3.69
3	beds apt	Hall	10.58
3	beds apt	Living Room	36.65
3	beds apt	Private open space	18.69
3	beds apt	Study-Office Room	9.05
3	beds apt	Utility/sto.	9.40
3	beds apt	WC	2.46
Type B2			
3	beds apt	Bathroom	4.94
3	beds apt	Bedroom 01	13.28
3	beds apt	Bedroom 02	12.39
3	beds apt	Bedroom 03	10.99
3	beds apt	Ensuite	3.69
3	beds apt	Hall	10.58
3	beds apt	Living Room	36.65
3	beds apt	Private open space	19.33
3	beds apt	Study-Office Room	9.05
3	beds apt	Utility/sto.	9.40
3	beds apt	WC	2.46

[illegible]