


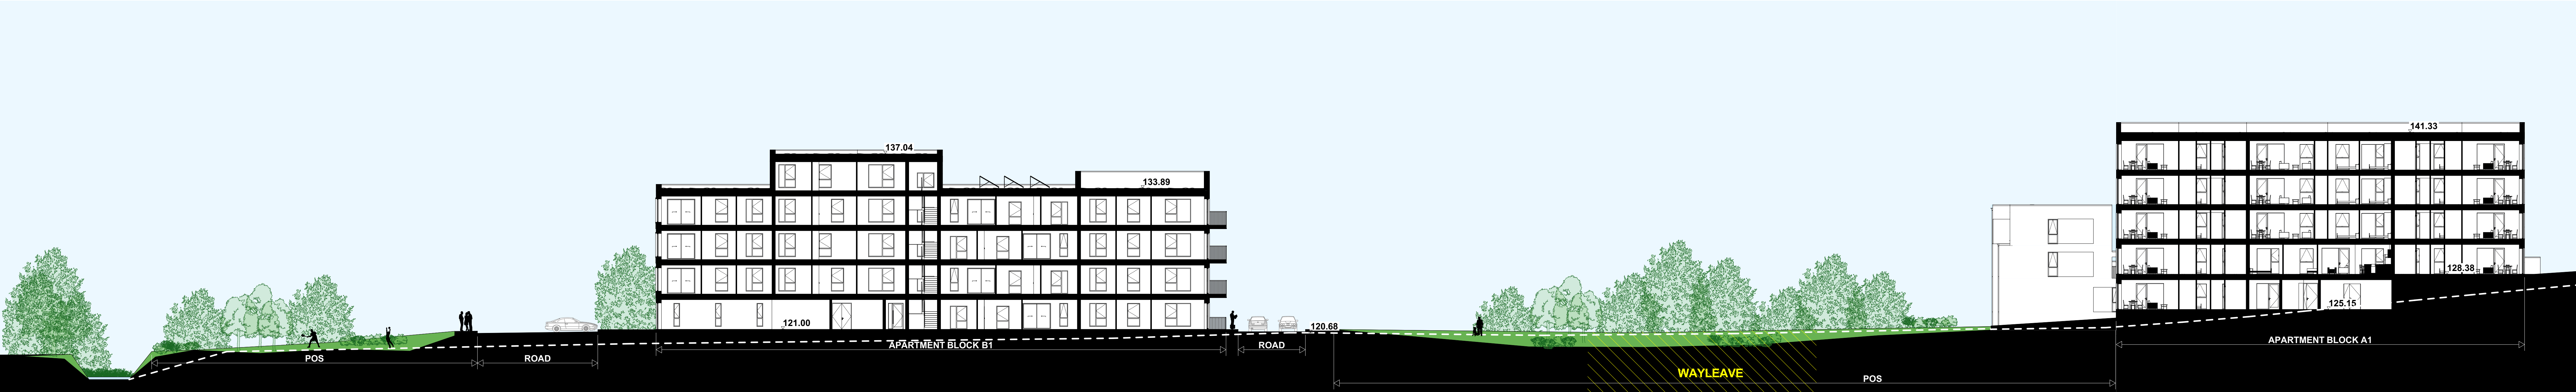

Site Section 1:500



Site Section 1:200



Site Section 1:200



Site Section 1:200



|   |                                         |                     |  |                                                                                       |                 |  |  |  |
|---|-----------------------------------------|---------------------|--|---------------------------------------------------------------------------------------|-----------------|--|--|--|
|   |                                         | <div>Planning</div> |  |  |                 |  |  |  |
| DAVEY SMITH ARCHITECTS   13 SEAPONT BUILDING, 44/45 CLONTARF ROAD, CLONTARF, DUBLIN 3   PH: 01 247638   EMAIL: info@davey-smith.com   WEB: www.davey-smith.com                                                                |                                         |                     |  |                                                                                       |                 |  |  |  |
| Layout ID:   | <b>2314-D2314-PL-05</b>                 |                     |  | Scale:                                                                                | As Shown (@ A0) |  |  |  |
| Project:   | <b>Boherboy Residential Development</b> |                     |  | Job No:                                                                               | 2314            |  |  |  |
| Drawing Name:   | <b>Site Section</b>                     |                     |  | Status:                                                                               | 05/12/2025      |  |  |  |
| Revision:   |                                         |                     |  |                                                                                       |                 |  |  |  |
| THIS DRAWING TO BE READ IN CONJUNCTION WITH RELEVANT CONSULTANTS DRAWINGS. NOTIFY ARCHITECTS OF ANY DISCREPANCIES. CHECK DIMENSIONS ON SITE. USE FUTURE DIMENSIONS ONLY. COPYRIGHT RESERVED FOR DAVEY & SMITH ARCHITECTS LTD. |                                         |                     |  |                                                                                       |                 |  |  |  |