

CONTEXTUAL SITE SECTIONS - SHEET 2



GENERAL NOTES


DO NOT SCALE FROM DRAWINGS. WORK TO FIGURED DIMENSIONS
ONLY. ARCHITECT TO BE NOTIFIED OF ANY DISCREPANCIES
THIS DRAWING IS TO BE READ IN CONJUNCTION WITH ALL
ARCHITECT'S DRAWINGS, SPECIFICATIONS, CONSULTANTS
DESIGN TEAM DRAWINGS AND SPECIFICATIONS.

NOTES ON FINISHES:

ROOF: TO BE FINISHED IN CONCRETE ROOF TILES IN SELECTED COLOUR.
WALLS: SELECTED CLAY BRICKWORK WHERE INDICATED OTHERWISE. PLASTERED SAND / CEMENT RENDER OR SELF COLOURED RENDER. EXPRESSED BANDS AROUND EXTERNAL OPEN SPACES. EXPOSED BRICKWORK FOR EXTERNAL OPEN SPACES WHERE INDICATED TO BE RENDERED.
JOINTERY: ALL WINDOWS AND DOORS, FRAMES AND LEAVES, TO BE UPVC. EXCUSE GLAZING WHERE INDICATED TO BE SENSITIVE WINDOWS.
RAINWATER GOODS: GUTTERS, DOWNPipes, AND FIXINGS TO BE UPVC OR TO SELECTED COLOUR TO MATCH ROOF COLOUR.





KEY PLAN

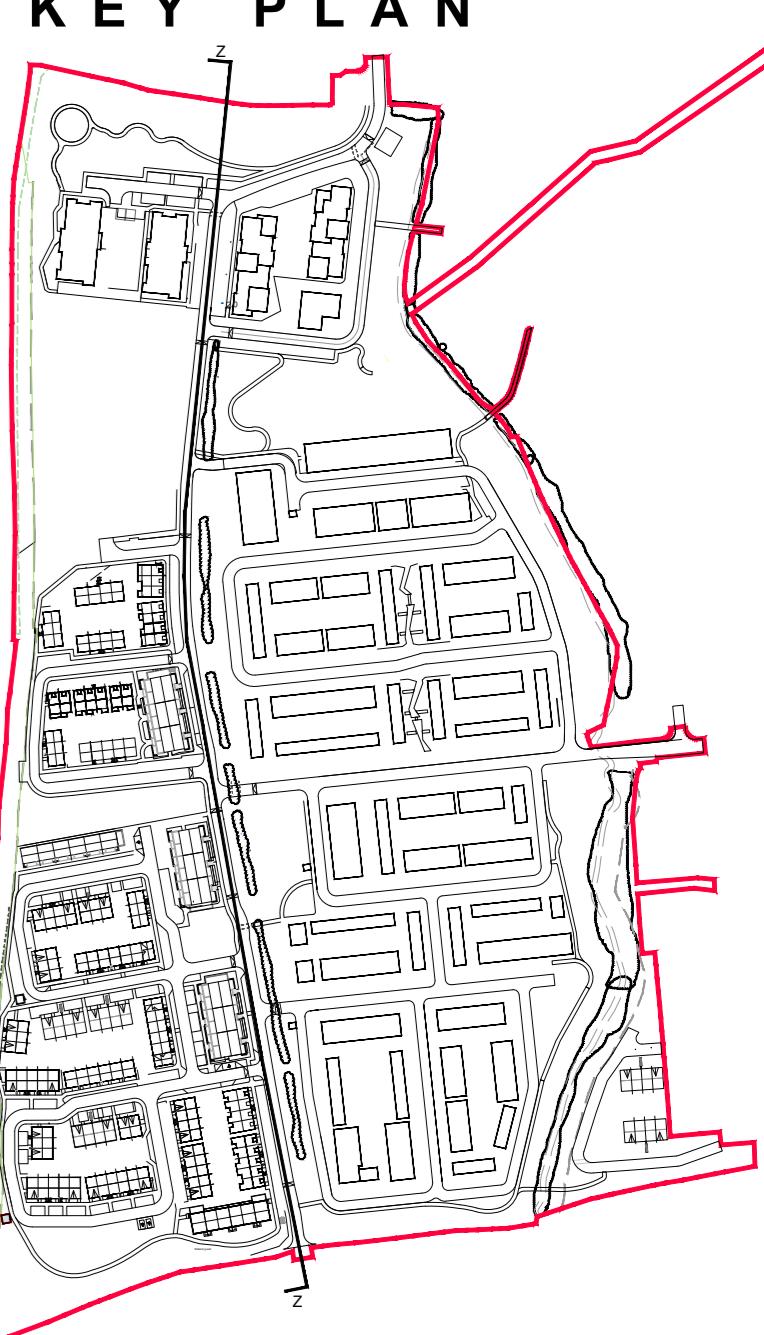

LEGEND:

- BUFF BRICK CHARACTER AREA 1
- RED BRICK CHARACTER AREA 2
- BUFF BRICK CHARACTER AREA 3
- BUFF BRICK CHARACTER AREA 4
- EXISTING SITE LVL.
- WAYLEAVE

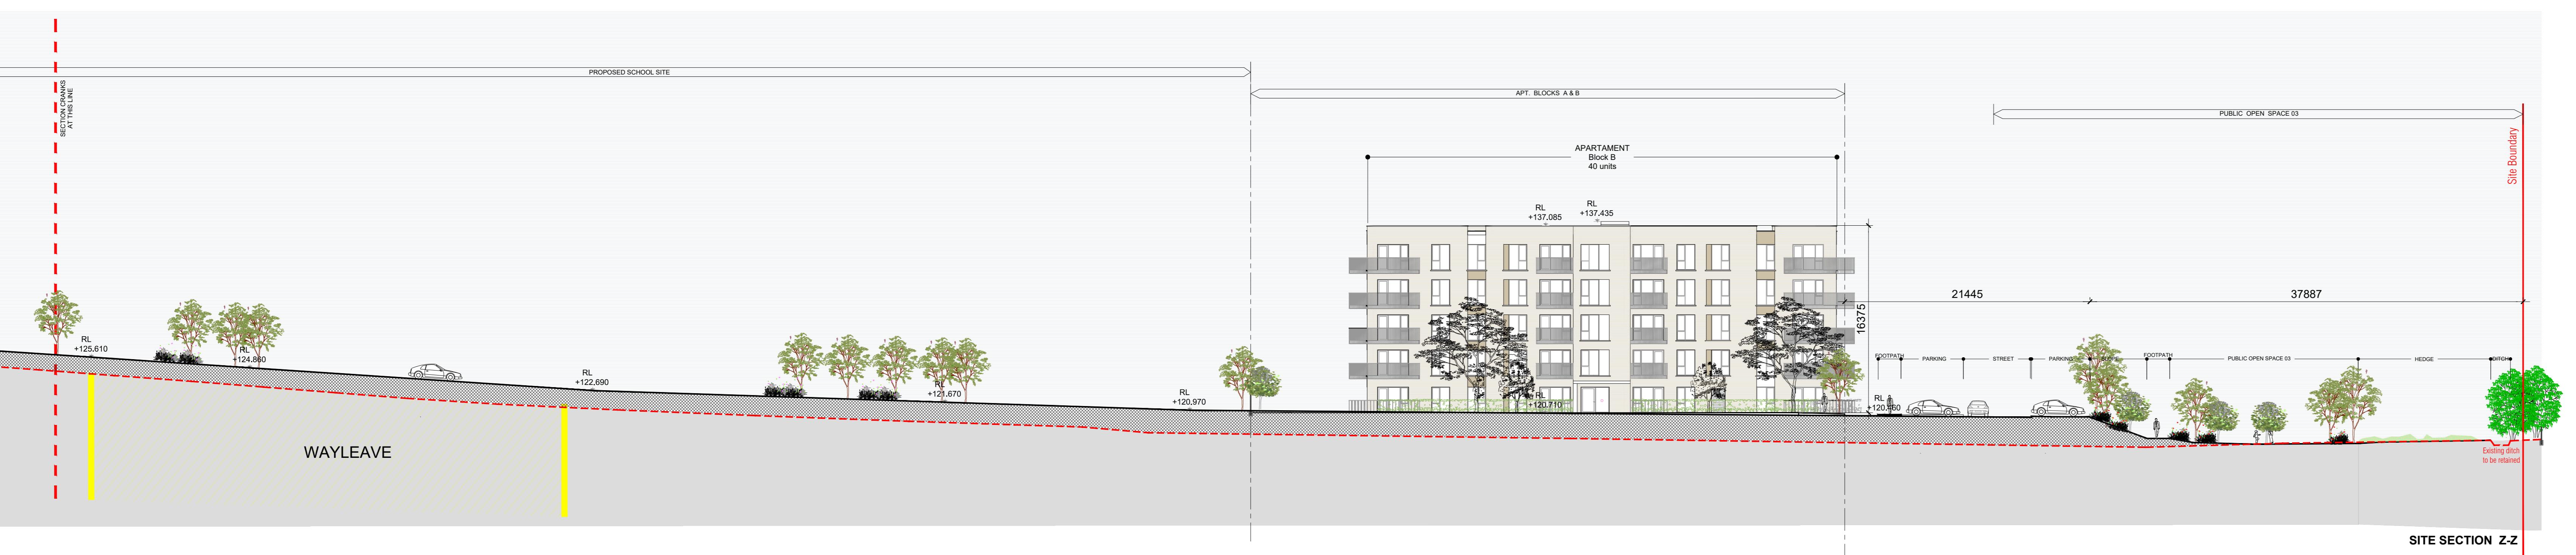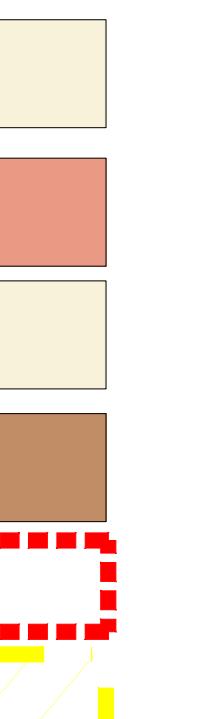

LRD APPLICATION - STAGE 3

DRAWN BY: EVA RA
PROJECT TITLE: PROPOSED RESIDENTIAL DEVELOPMENT @ BOHERBOY
DRAWING TITLE: Contextual Site Sections - Sheet 2

DRN BY: EVA RA
DRN DATE: 1/25/2021
SCALE: 1:250 / 1:750
DATE: Oct 25
REVISION: XX
JOB NO: 200023
P4
BHBY-MRM-AR-XX-DR-P4-XX-0031
STATUS CODE: P4

McORM
ARCHITECTURE
AND URBAN DESIGN
No. 1 Grantham Street, Dublin 8
008 4499 Tel: +353 (0) 1 478 8700
Block 4, Central Business Park
Tel: +353 (0) 51 532 387
E: info@mcorm.com W: mcorm.com

Figured dimensions only to be used. This drawing is copyright of MCORM Ltd. All information is shared upon approval and in accordance with TIA-NI-2021 to S2 EN 1030-3:2010. If any part of this drawing above is amended the information has been shared as Status Code SU - Work in Progress (WIP) / Draft.