

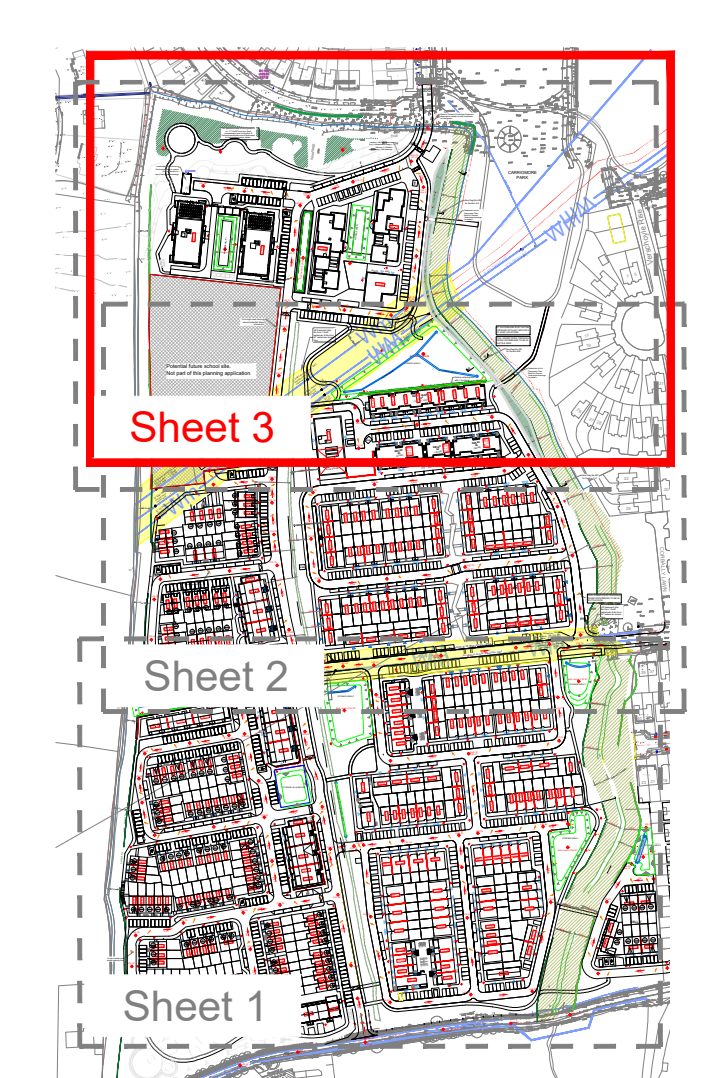
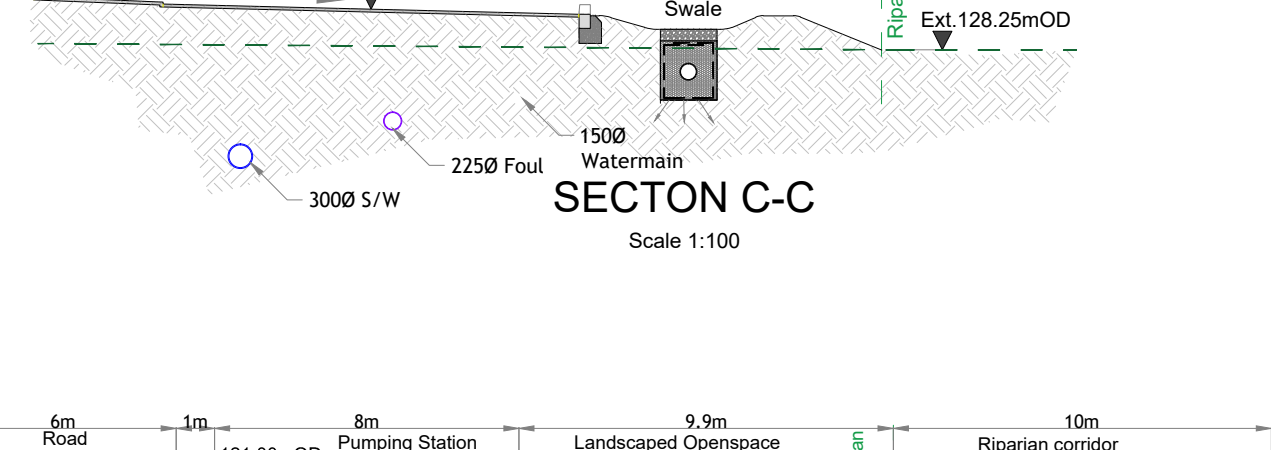
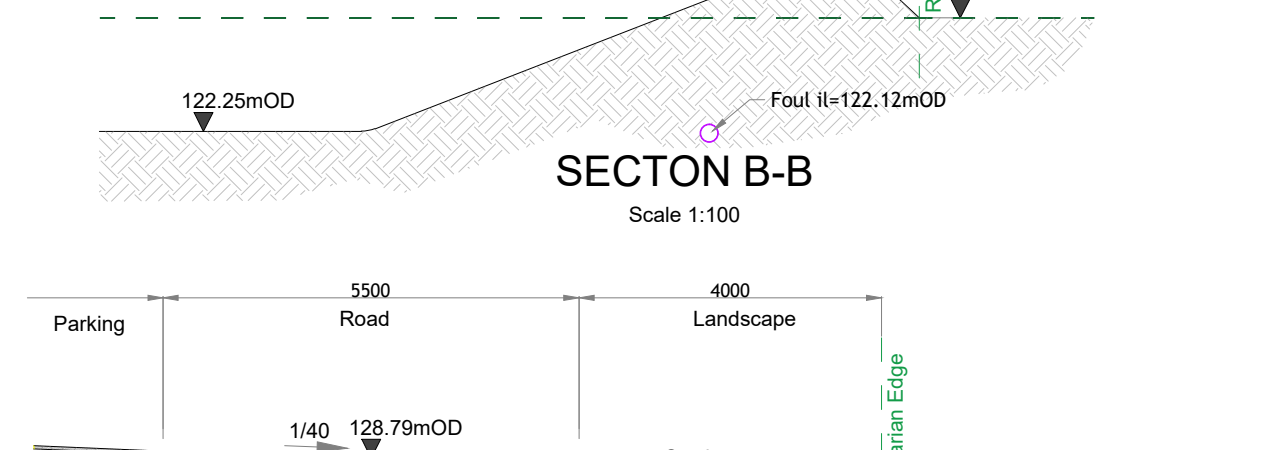
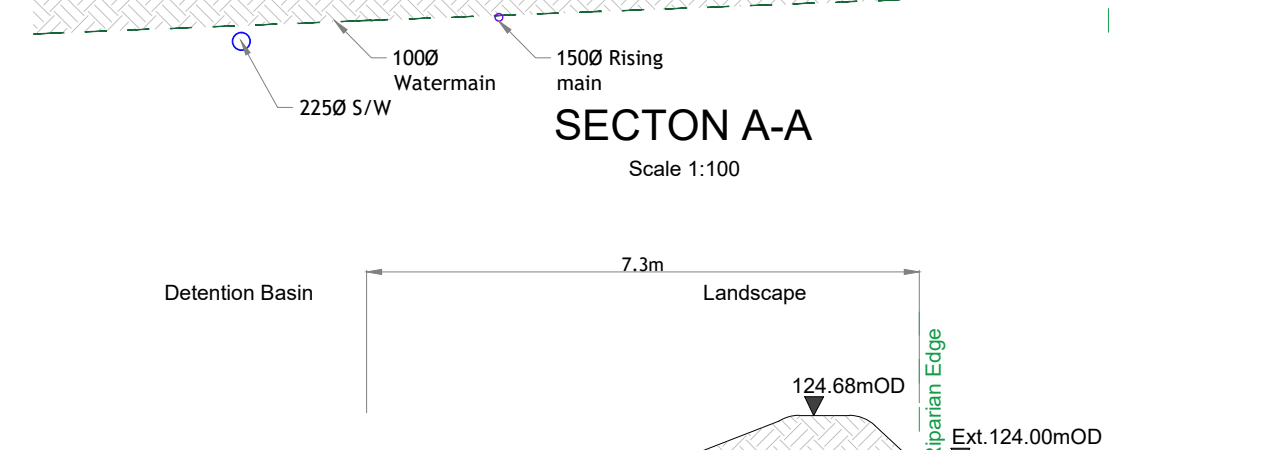
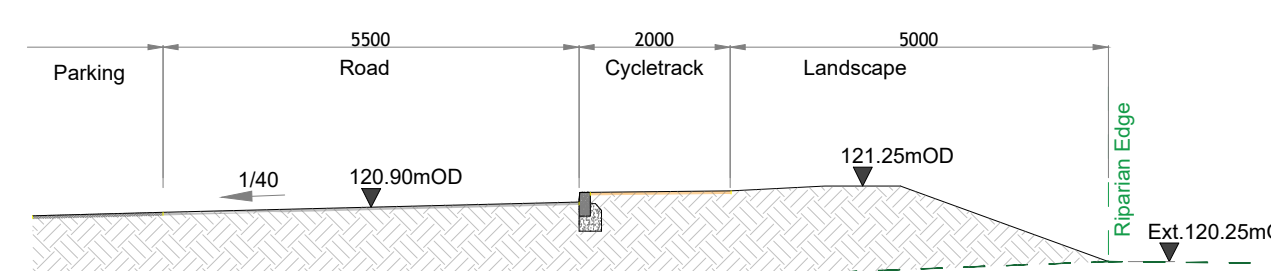


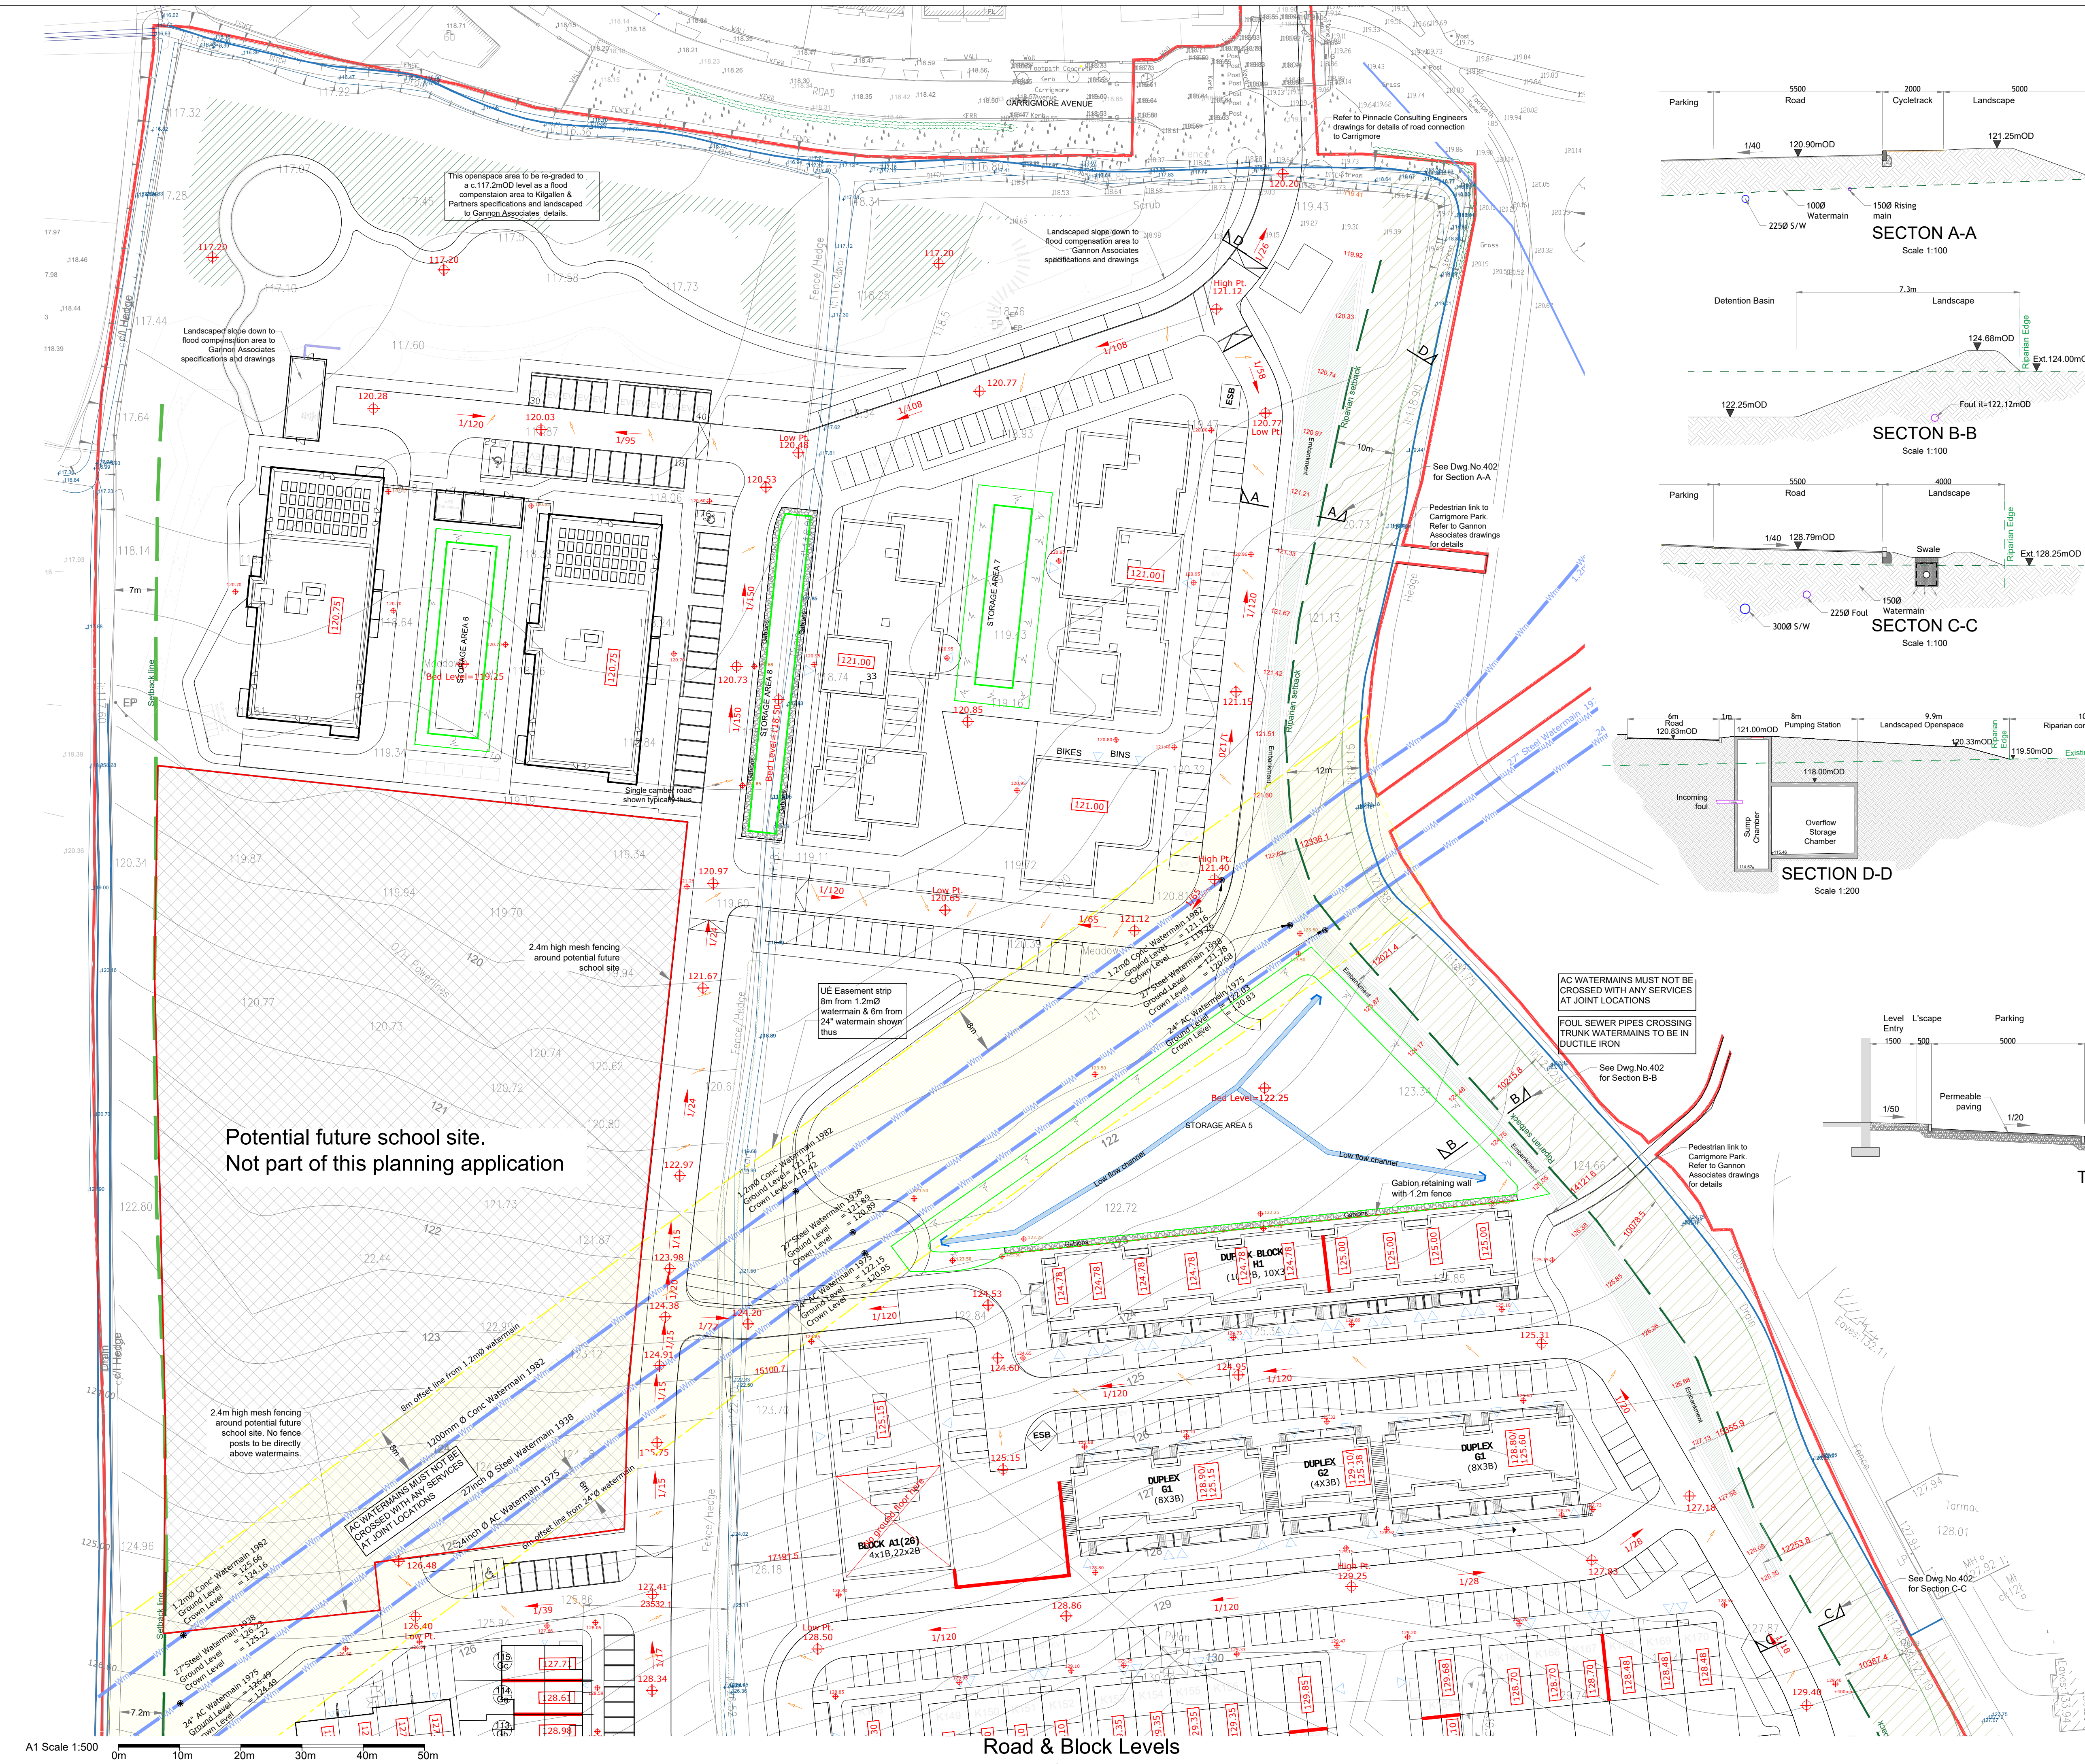

Sheet 1
Sheet 2
Sheet 3

Levels Legend	
Road Level	144.00
Road Camber Single	
Road Camber Double	
House Level	142.50

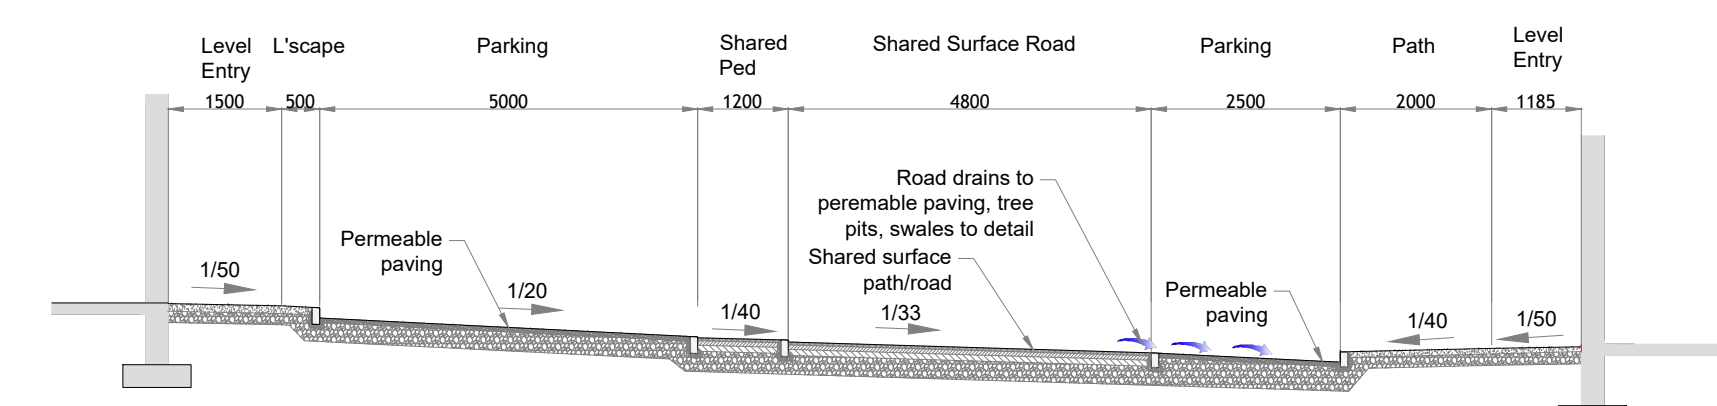

REV/DATE/DESCRIPTION	
ROGER MULLARKEY & ASSOCIATES Consulting Structural and Civil Engineers Duncreevan, Kilcock, Co. Kildare Tel: +353 1 610 3755 Mob: +353 87 232 4917 E-mail: info@rmullarkey.ie www.rmullarkey.ie	
Project BOHERBOY	
Drawing Title ROAD & BLOCK LEVELS Sheet 3	
Architect MCORM/DAVEY-SMITH	
Date Mar'25	Drawn By RM
Scales 1:500 @ A1	Dwg.No. 1324D/402
Stage LRD STAGE 3	Rev