



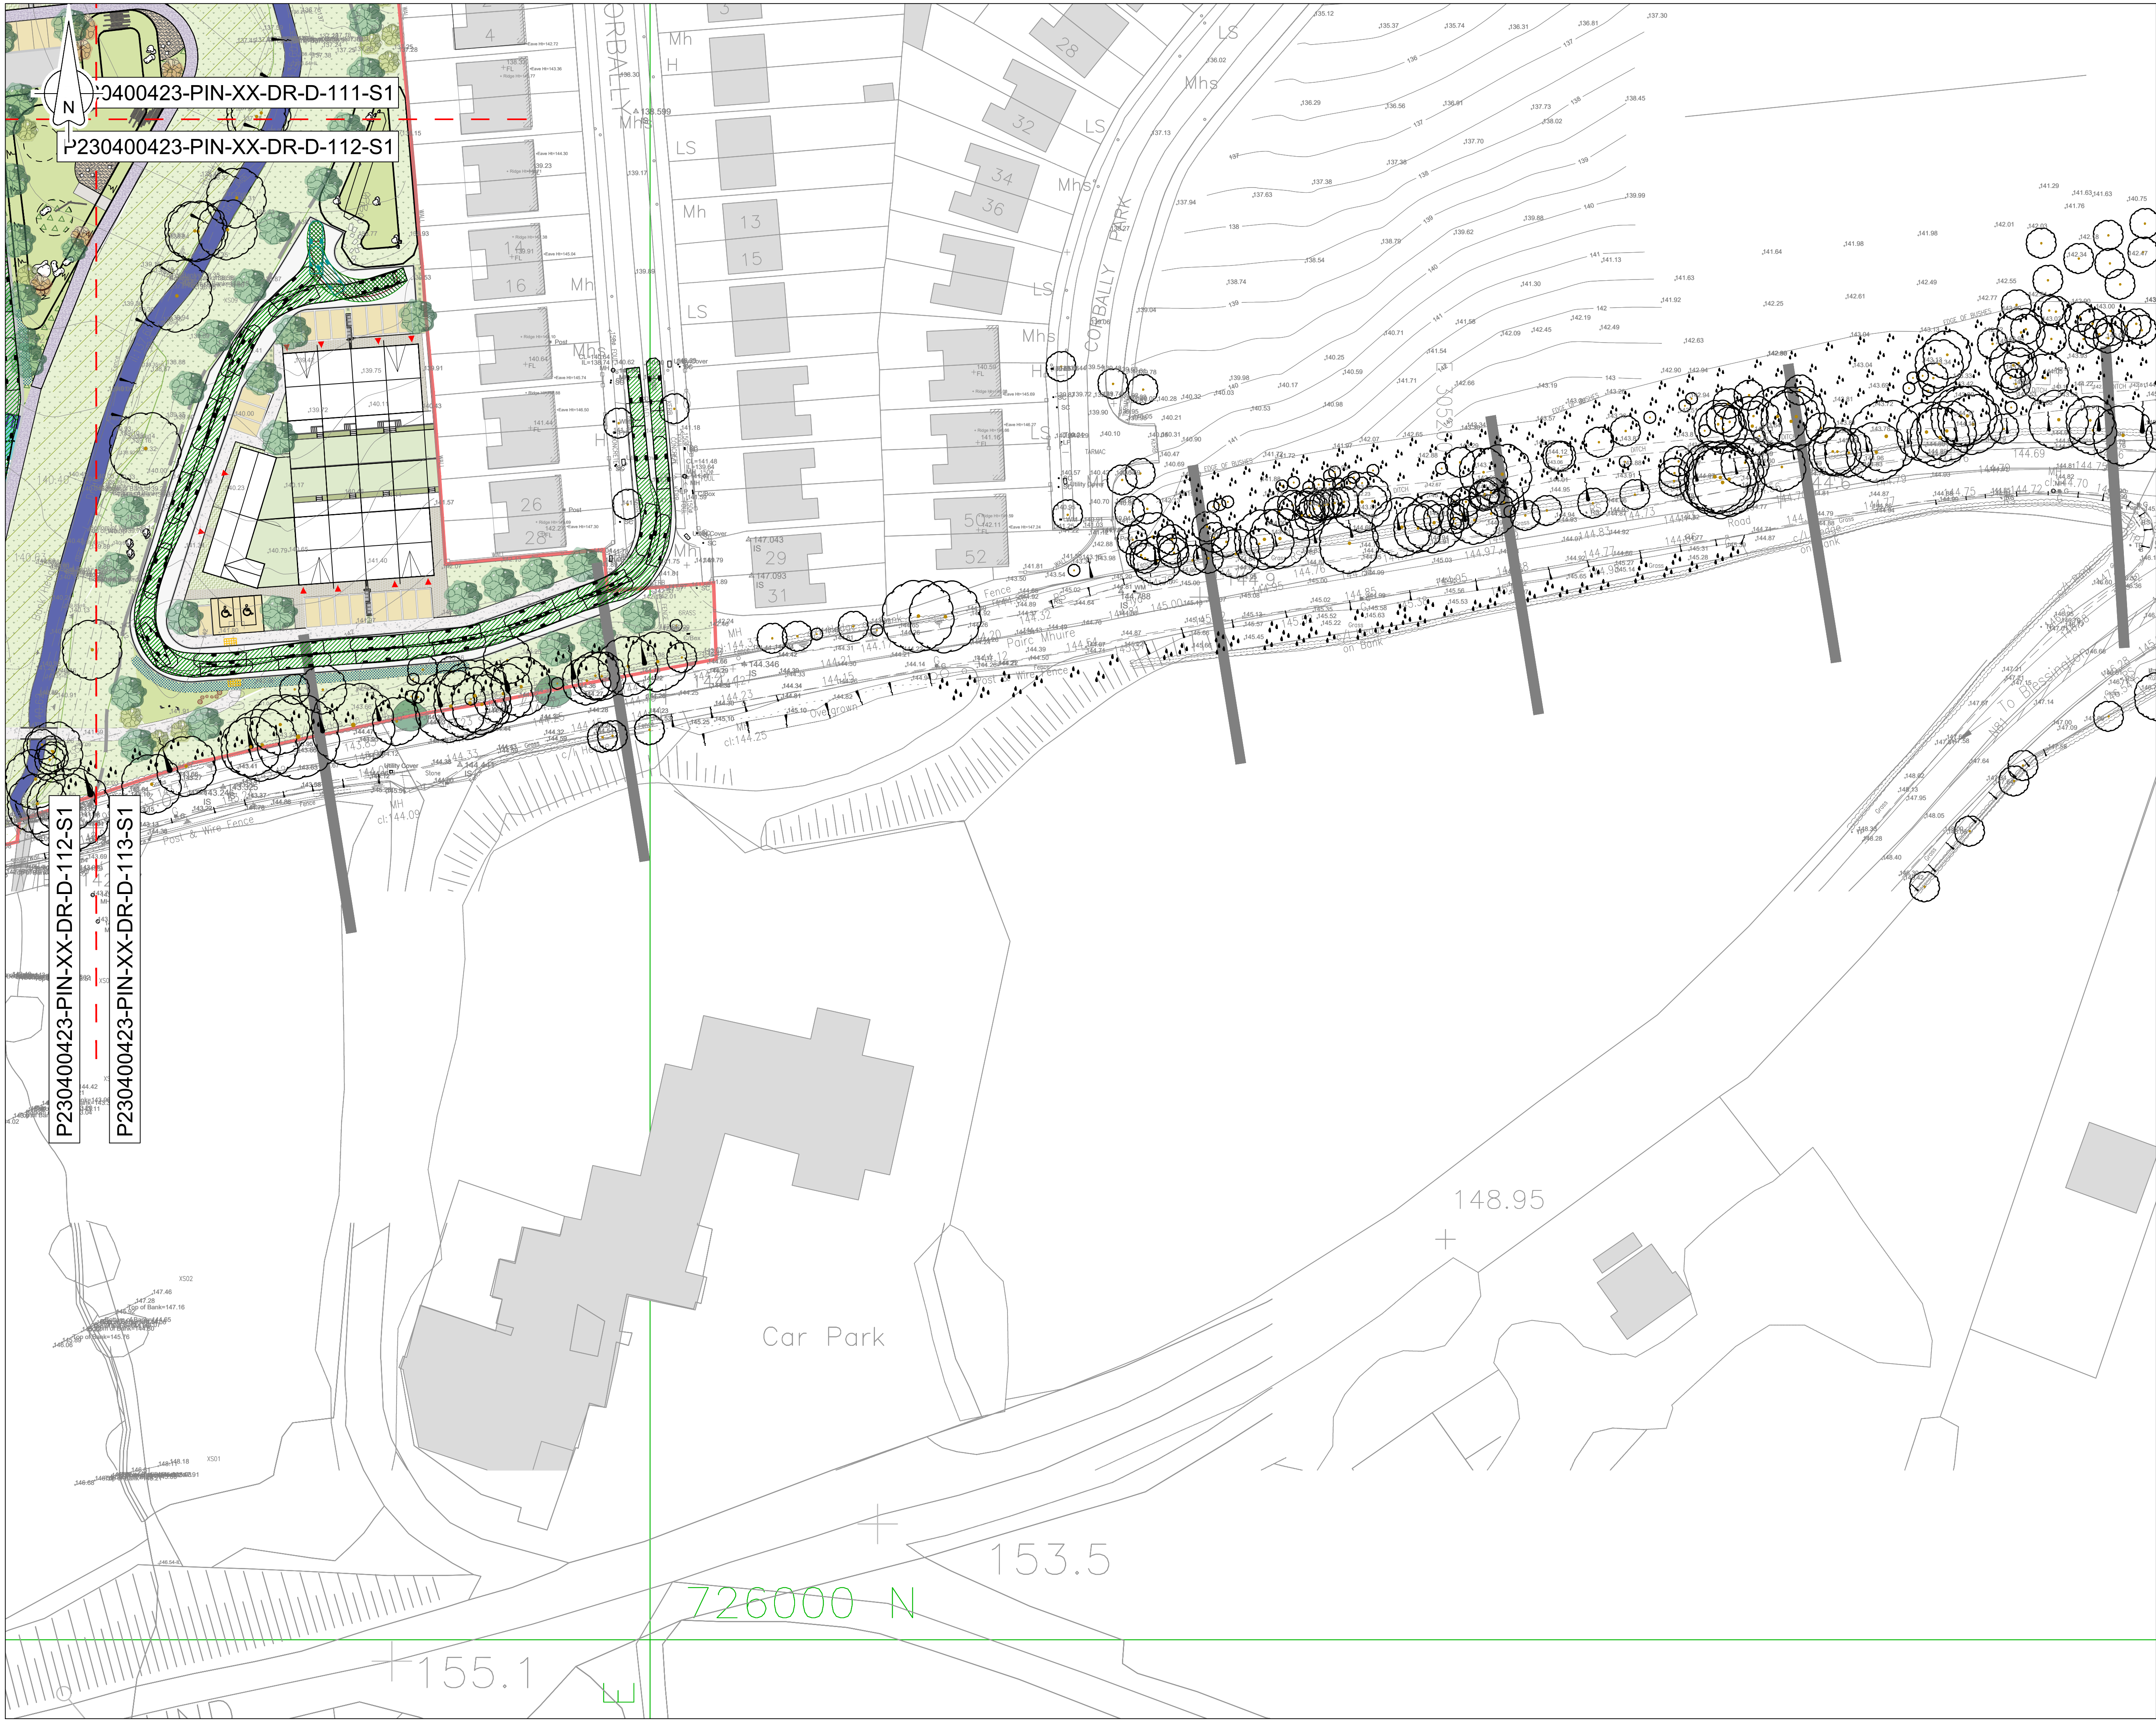

GENERAL NOTES

- DO NOT SCALE THIS DRAWING. WORK ONLY TO FIGURED DIMENSIONS.
- FOR ALL RELEVANT NOTES, REFER TO STRUCTURAL AND CIVIL ENGINEERING PERFORMANCE SPECIFICATION.
- ANY DISCREPANCIES ARE TO BE REPORTED TO PINNACLE CONSULTING ENGINEERS IMMEDIATELY.
- THIS DRAWING IS TO BE READ IN CONJUNCTION WITH ALL OTHER RELEVANT ENGINEERS, ARCHITECTS AND SUB-CONTRACTORS DRAWINGS AND DETAILS.
- THIS DRAWING IS TO BE PRINTED IN COLOUR.
- THIS DRAWING IS NOT TO BE USED FOR CONSTRUCTION PURPOSES UNLESS EXPRESSLY STATED.
- THIS DRAWING USES THE IRISH COORDINATE SYSTEM "IRENET95 / IRISH TRANSVERSE MERCATOR".
- THIS DRAWING HAS BEEN PREPARED USING THE PROPOSED SITE LAYOUT FROM MCROM & DAVEY + SMITH DRAWING BOHERBOY SITE LAYOUT PLAN 250407 DATED 07/04/2025.

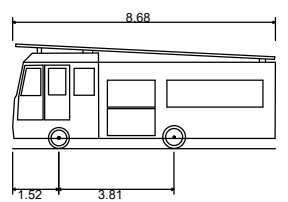

D832 Fire Appliance
Overall Length 8.680m
Overall Width 2.180m
Overall Body Height 3.452m
Min Body Ground Clearance 0.337m
Max Track Width 2.121m
Lock-to-lock time 6.00s
Curb to Curb Turning Radius 7.910m



HEATH & SAFETY NOTE

VEHICLE REVERSES IN AN AREA LIKELY TO BE USED BY OTHER VEHICLES AND/OR VULNERABLE ROAD USERS.
ALL SUCH MANEUVERS SHOULD ONLY BE DONE UNDER THE SUPERVISION OF A BANKS MAN/SUITABLY QUALIFIED PERSON.

RISK OF RTC

SCALE 1:500
0 5 10 15 20 25m
DIMENSIONS IN METRES

P03	UPDATED RSA SUBMISSION	SOR	SOR	01/12/25
P02	RSA SUBMISSION	SOR	SOR	07/10/25
P01	STAGE 2 SUBMISSION	RK	RK	11/04/25
REV	DESCRIPTION	BY	CHK	DATE

CLIENT
KELLAND HOMES LTD.
ADERRIG 4 RESIDENTIAL LTD

PROJECT
LANDS AT BOHERBOY ROAD,
SAGGART

DRAWING TITLE
AUTOTRACK LAYOUT - FIRE
TENDER
SHEET 4 OF 4

PINNACLE
CONSULTING ENGINEERS

GROSVENOR COURT,
67A PATRICK STREET,
DUN LAOCHAIRE,
COUNTY DUBLIN
IRELAND.
TELEPHONE: +353 1231 1041
WELWYN GARDEN CITY | NORWICH | LONDON | THE HAGUE

DRAWING STATUS			
PLANNING			
SCALE @ AI	DATE	DRAWN BY	CHECKED
1:500	JUNE '24	RK	RK
DRG NO.	REVISION		
P2304.00423-PIN-XX-DR-D-113-SI	P03		

COPYRIGHT PINNACLE

REF: P230400423 - DUBLIN, Boherboy LTD