


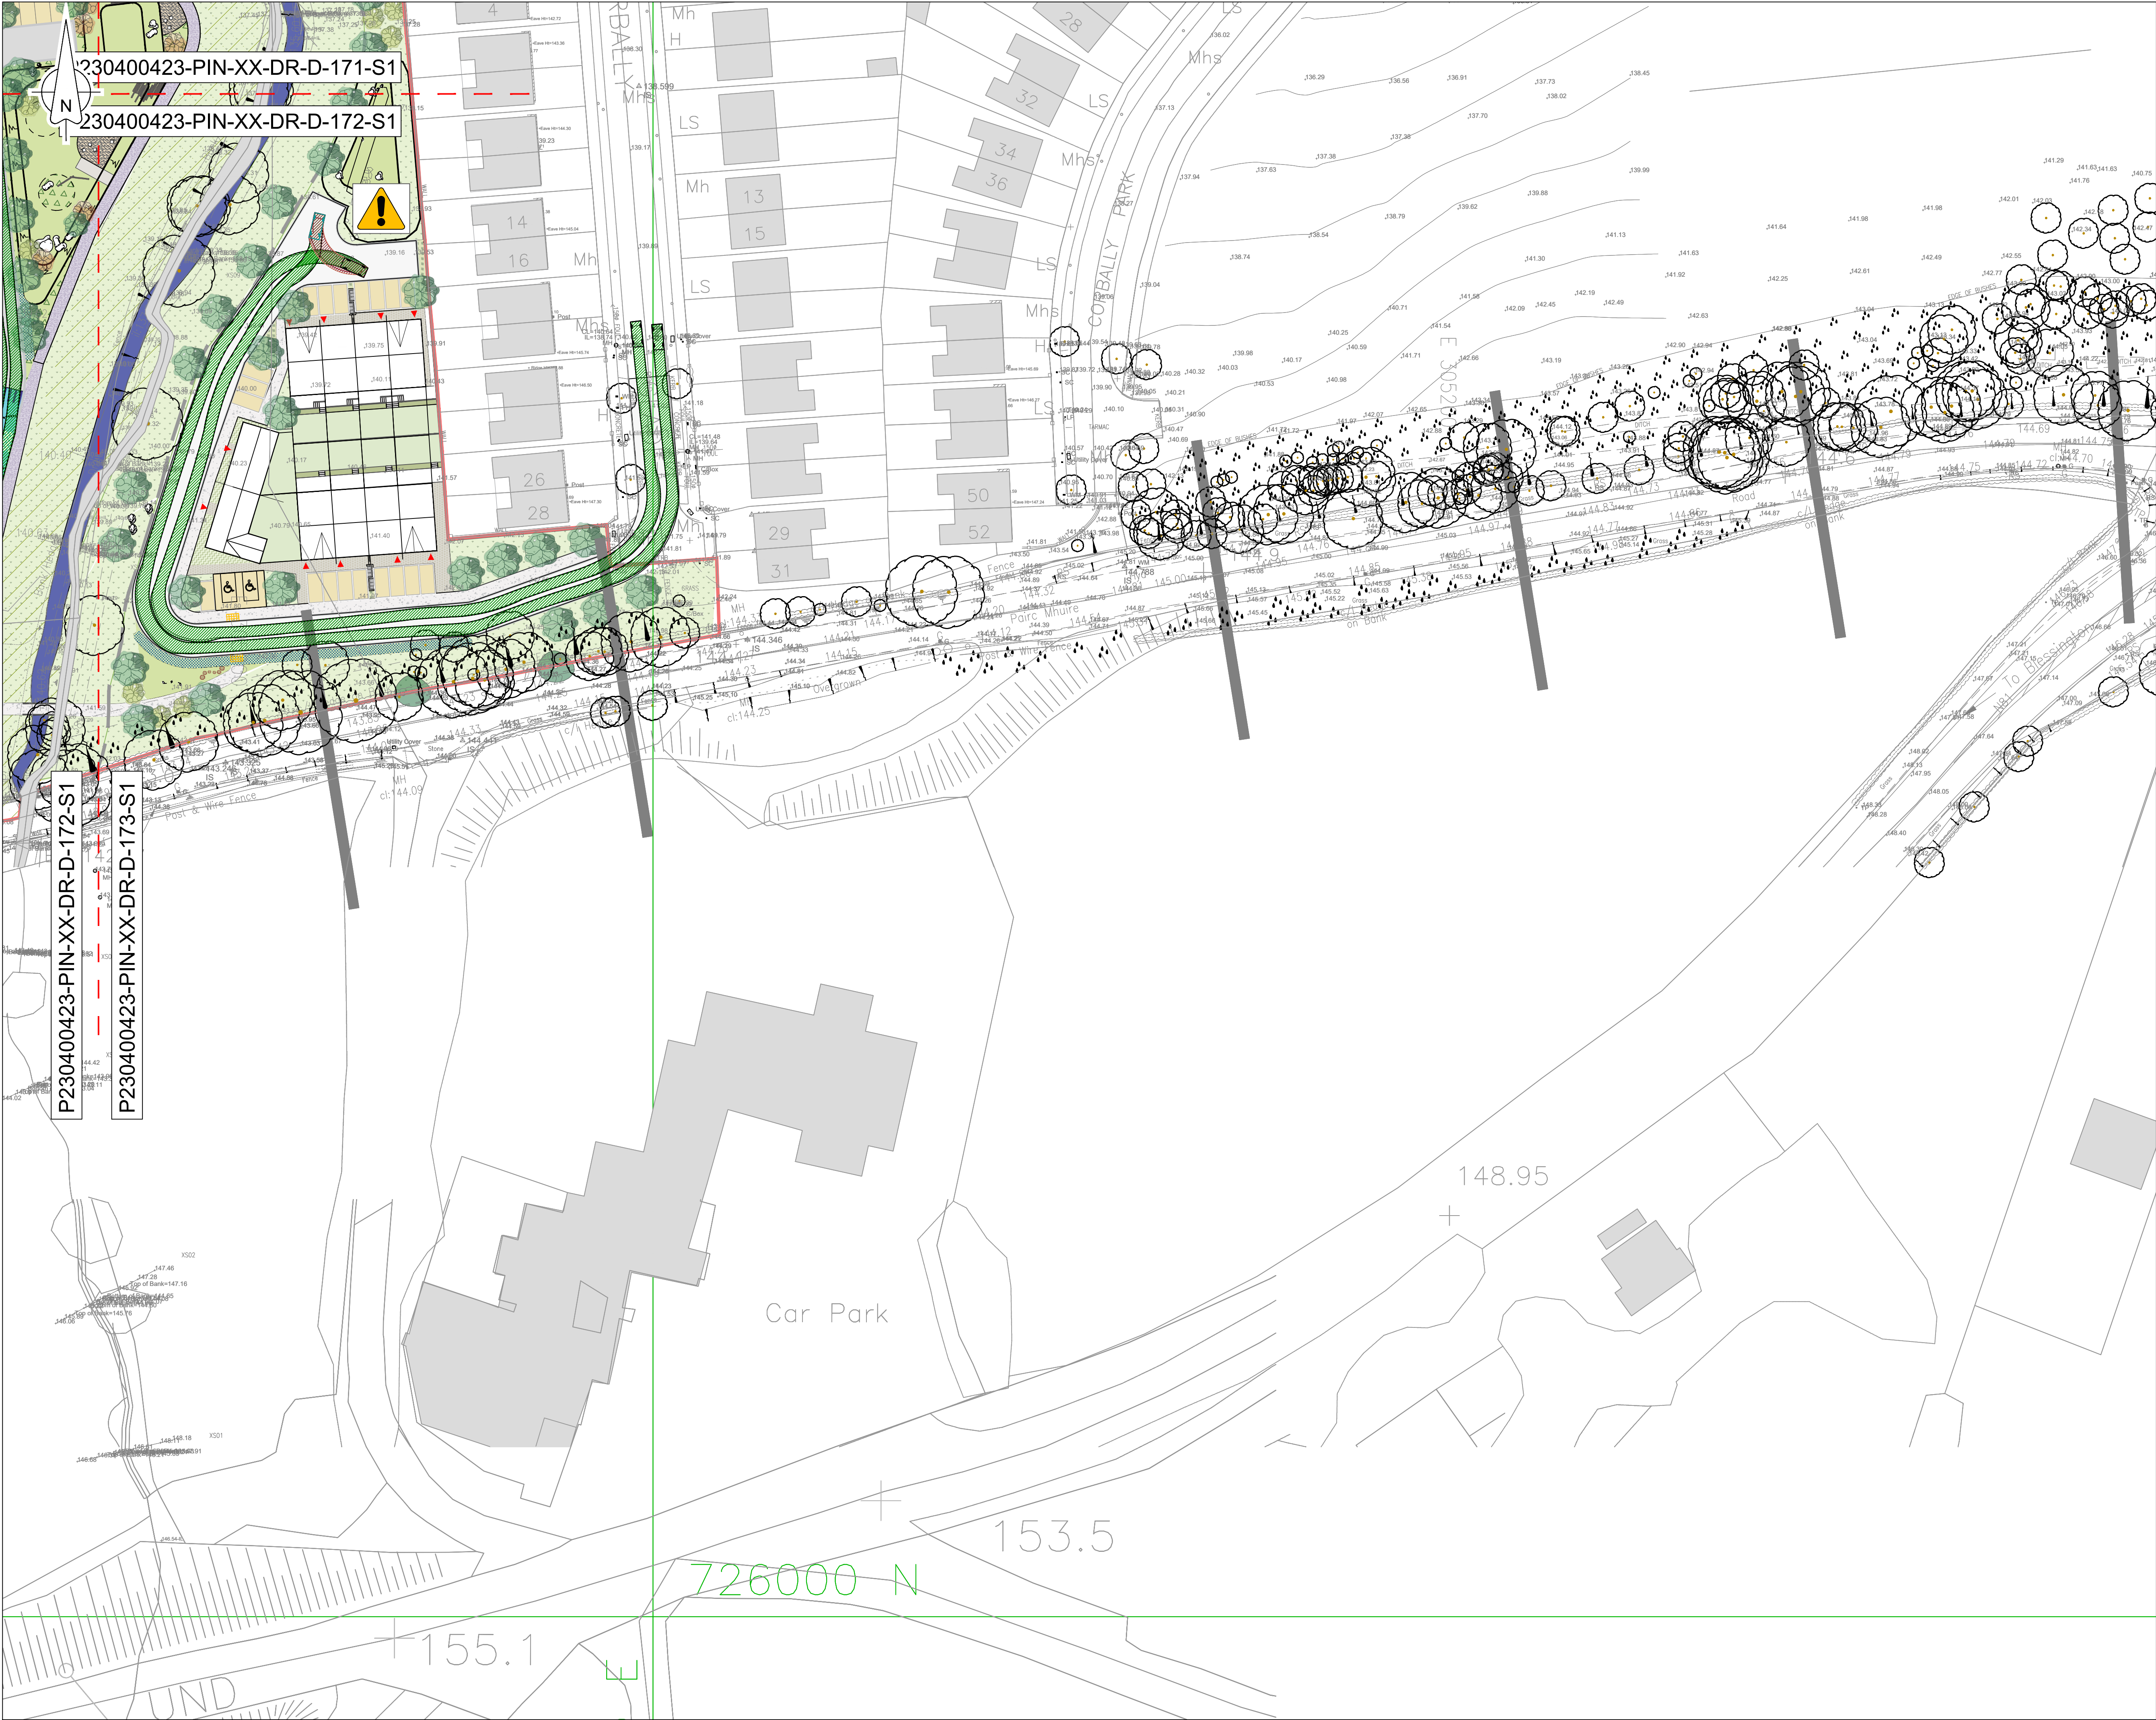

- GENERAL NOTES
- DO NOT SCALE THIS DRAWING. WORK ONLY TO FIGURED DIMENSIONS.
 - FOR ALL RELEVANT NOTES, REFER TO STRUCTURAL AND CIVIL ENGINEERING PERFORMANCE SPECIFICATION.
 - ANY DISCREPANCIES ARE TO BE REPORTED TO PINNACLE CONSULTING ENGINEERS IMMEDIATELY.
 - THIS DRAWING IS TO BE READ IN CONJUNCTION WITH ALL OTHER RELEVANT ENGINEERS, ARCHITECTS AND SUB-CONTRACTORS DRAWINGS AND DETAILS.
 - THIS DRAWING IS TO BE PRINTED IN COLOUR.
 - THIS DRAWING IS NOT TO BE USED FOR CONSTRUCTION PURPOSES UNLESS EXPRESSLY STATED.
 - THIS DRAWING USES THE IRISH COORDINATE SYSTEM "IRENET95 / IRISH TRANSVERSE MERCATOR".
 - THIS DRAWING HAS BEEN PREPARED USING THE PROPOSED SITE LAYOUT FROM MCROM & DAVEY + SMITH DRAWING BOHERBOY SITE LAYOUT PLAN 250407 DATED 07/04/2025.


	DB32 Private Car Overall Length Overall Width Overall Body Height Min Body Ground Clearance Max Track Width Lock-to-lock time Curb to Curb Turning Radius	4.223m 1.715m 1.392m 0.233m 1.629m 4.92s 5.780m
--	--	---

HEATH & SAFETY NOTE

VEHICLE REVERSES IN AN AREA LIKELY TO BE USED BY OTHER VEHICLES AND/OR VULNERABLE ROAD USERS.

ALL SUCH MANEUVERS SHOULD ONLY BE DONE UNDER THE SUPERVISION OF A BANKS MAN/SUITABLY QUALIFIED PERSON.

RISK OF RTC

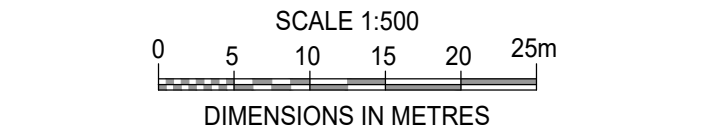

P01	ISSUED FOR PLANNING	SOR	SOR	08/12/25
REV	DESCRIPTION	BY	CHK	DATE
CLIENT				
KELLAND HOMES LTD.				
ADERRIG 4 RESIDENTIAL LTD				
PROJECT				
LANDS AT BOHERBOY ROAD, SAGGART				
DRAWING TITLE				
AUTOTRACK LAYOUT - CAR SHEET 4 OF 4				
PINNACLE CONSULTING ENGINEERS				
GROSVENOR COURT, 67A PATRICK STREET, DUN LAOCHAIRE, COUNTY DUBLIN, IRELAND. TELEPHONE: +353 1231 1041				
WELWYN GARDEN CITY NORWICH LONDON THE HAGUE				
DRAWING STATUS				
PLANNING				
SCALE @ AI	DATE	DRAWN BY	CHECKED	
1:500	NOV'25	SOR	SOR	
DRG NO.			REVISION	
P230400423-PIN-XX-DR-D-173-SI			P01	