



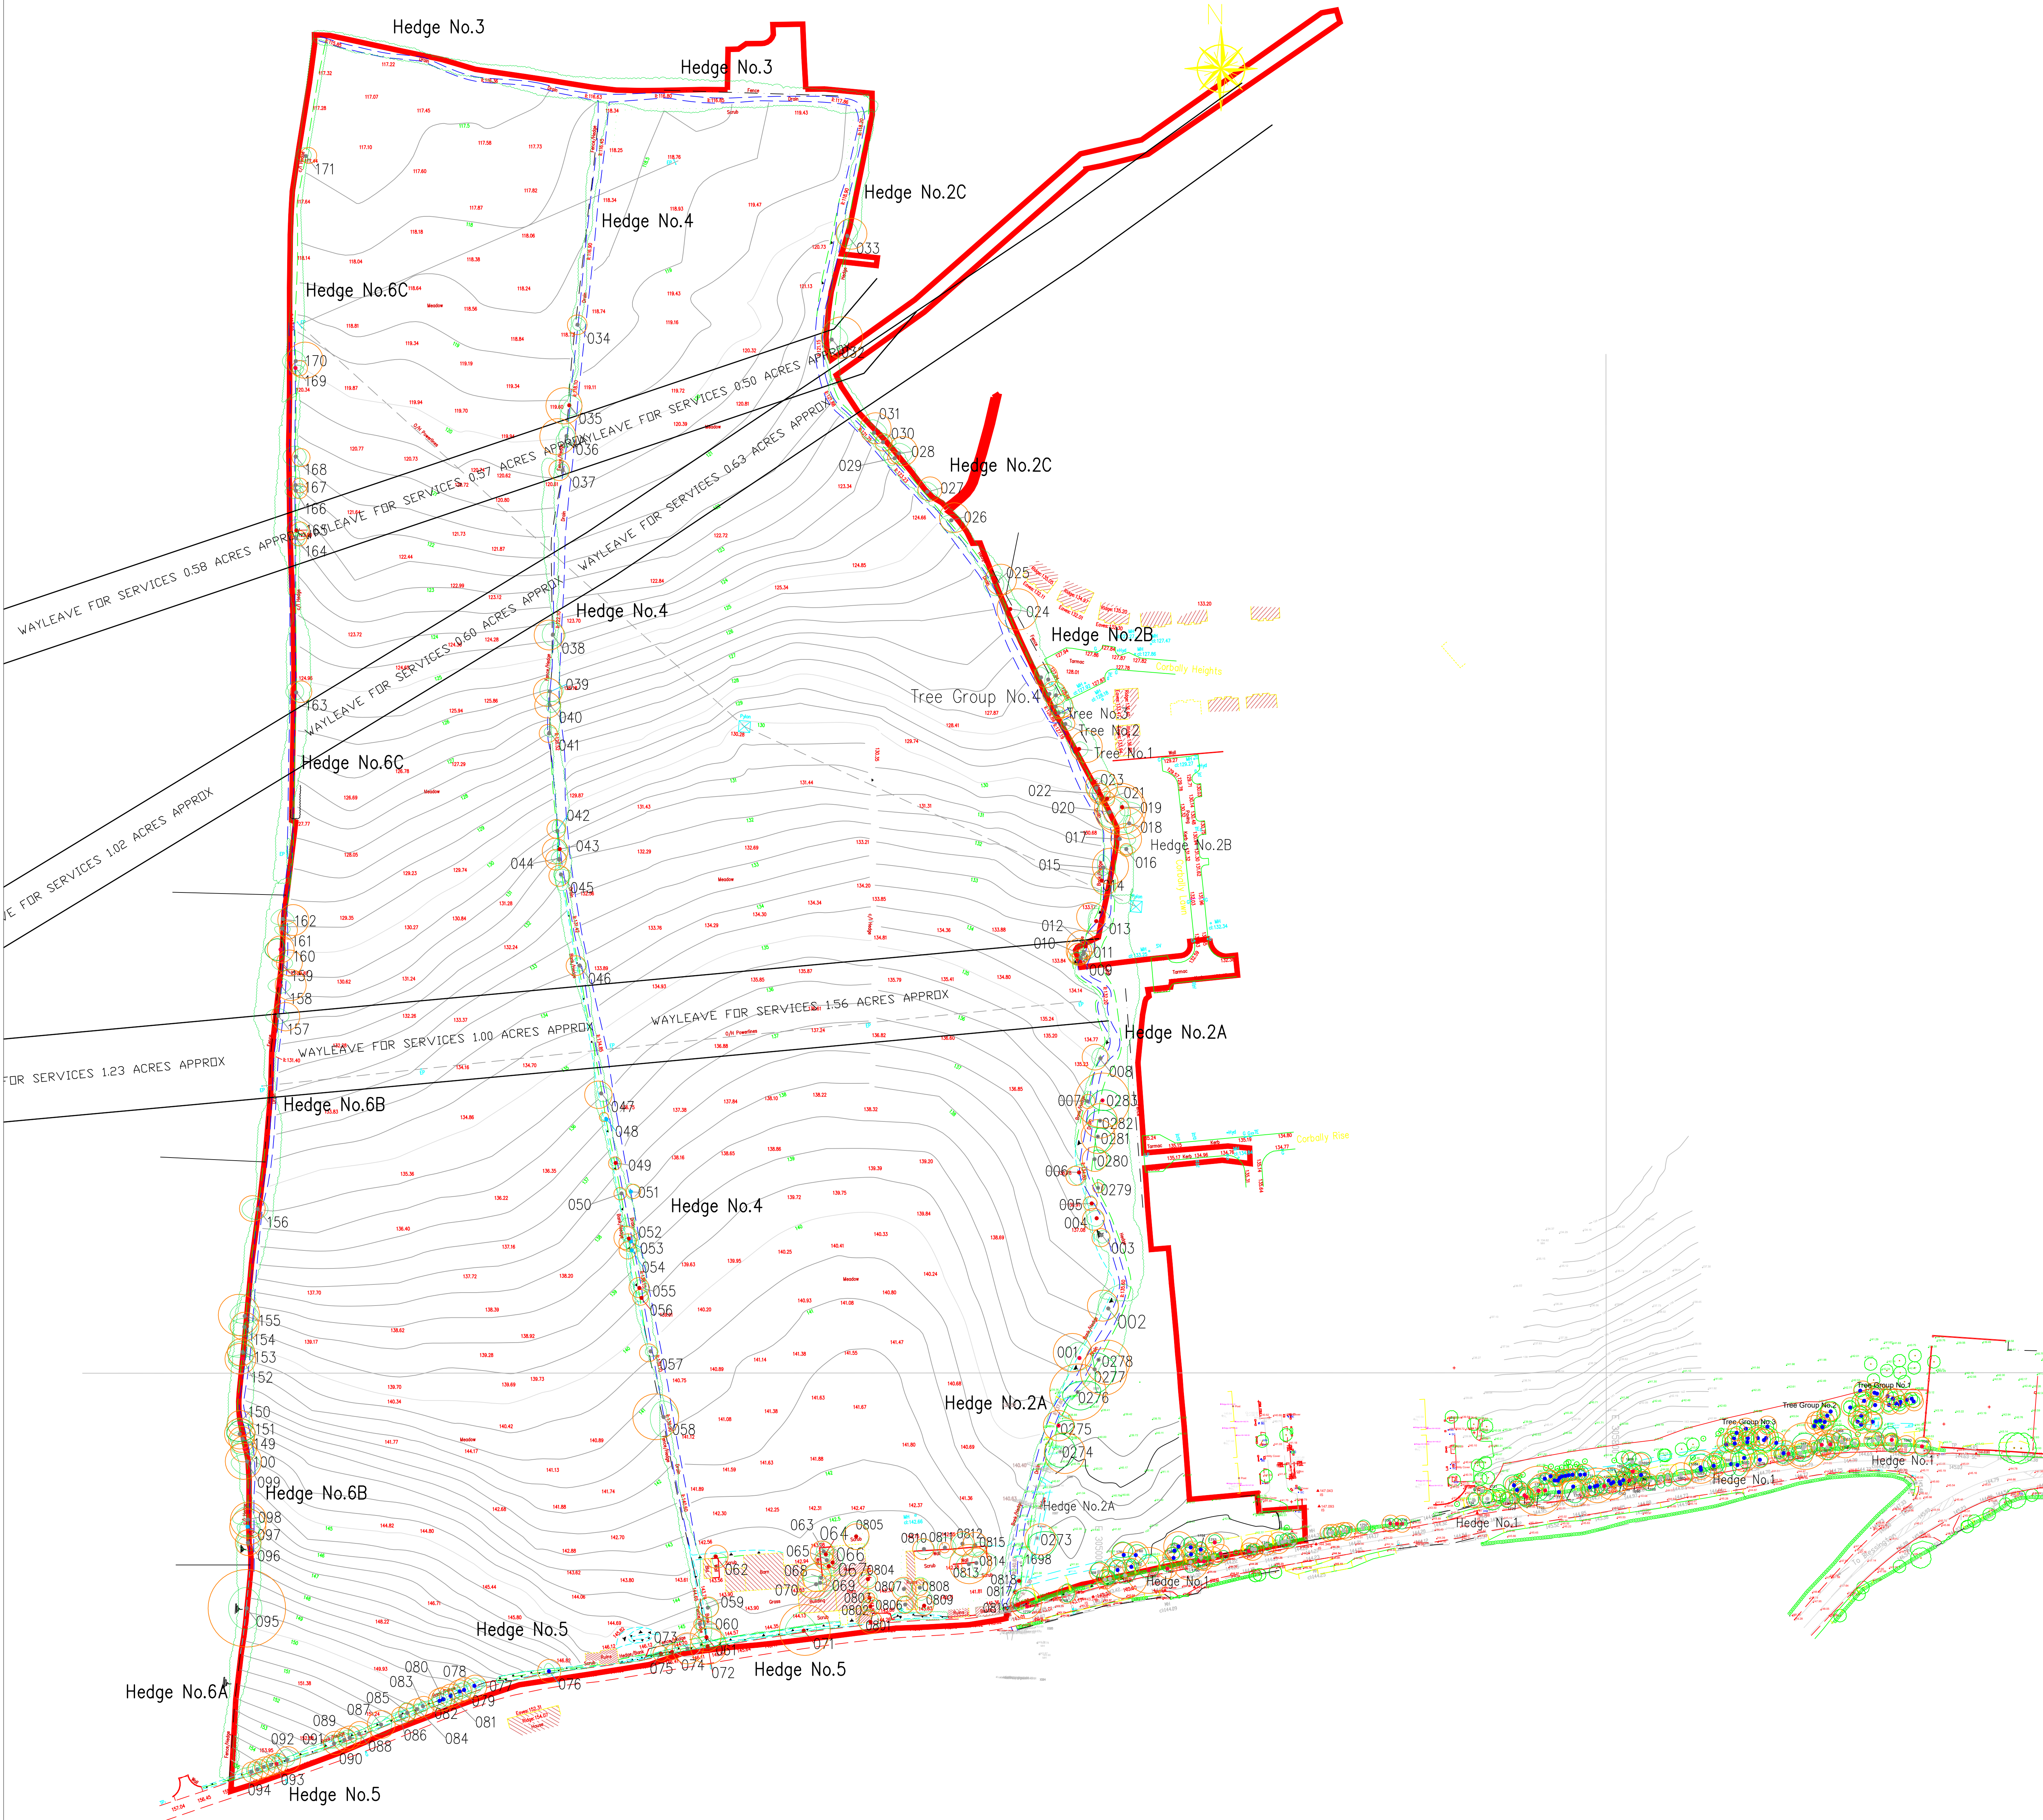

Note, tree positions not plotted by land surveyor have been plotted by ourselves to the best of our ability and may not be fully accurate. Where development comes close, their position needs to be checked by a land survey company.

Notes:

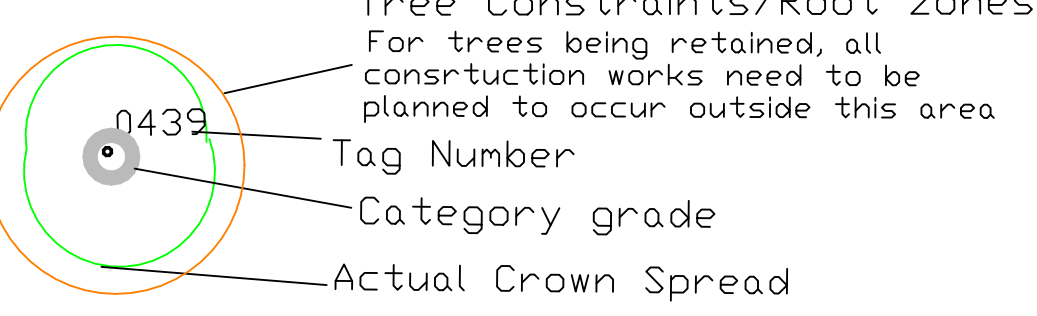

- BS5837: 2012 - Category Retention Rating
- Category U Trees- Trees in such a condition that any existing value would be lost within 10 years or being recommended for removal sound arboricultural practice.
 - Category A Trees Trees of high quality/value with a min. of 40 years life expectancy.
 - Category B Trees Trees of moderate quality/value with a min. of 20 years life expectancy.
 - Category C Trees Trees of low quality/value with a min. of 10 years life expectancy.
- Sub Categories
- 1- Mainly Arboricultural values
 - 2 - Mainly Landscape values
 - 3 - Mainly cultural and conservation values.

ARBORIST ASSOCIATES LTD.
94 BALLYBAWN COTTAGES, ENNISKERRY, CO. WICKLOW
TEL: 01-2742011 / 087-2629589

TITLE: Tree Constraints Plan

Site: Lands at Boherboy, Saggart, Co. Dublin.

DATE: Dwg No.BBS001 Overall plan **Scale** 1:1000@A0